
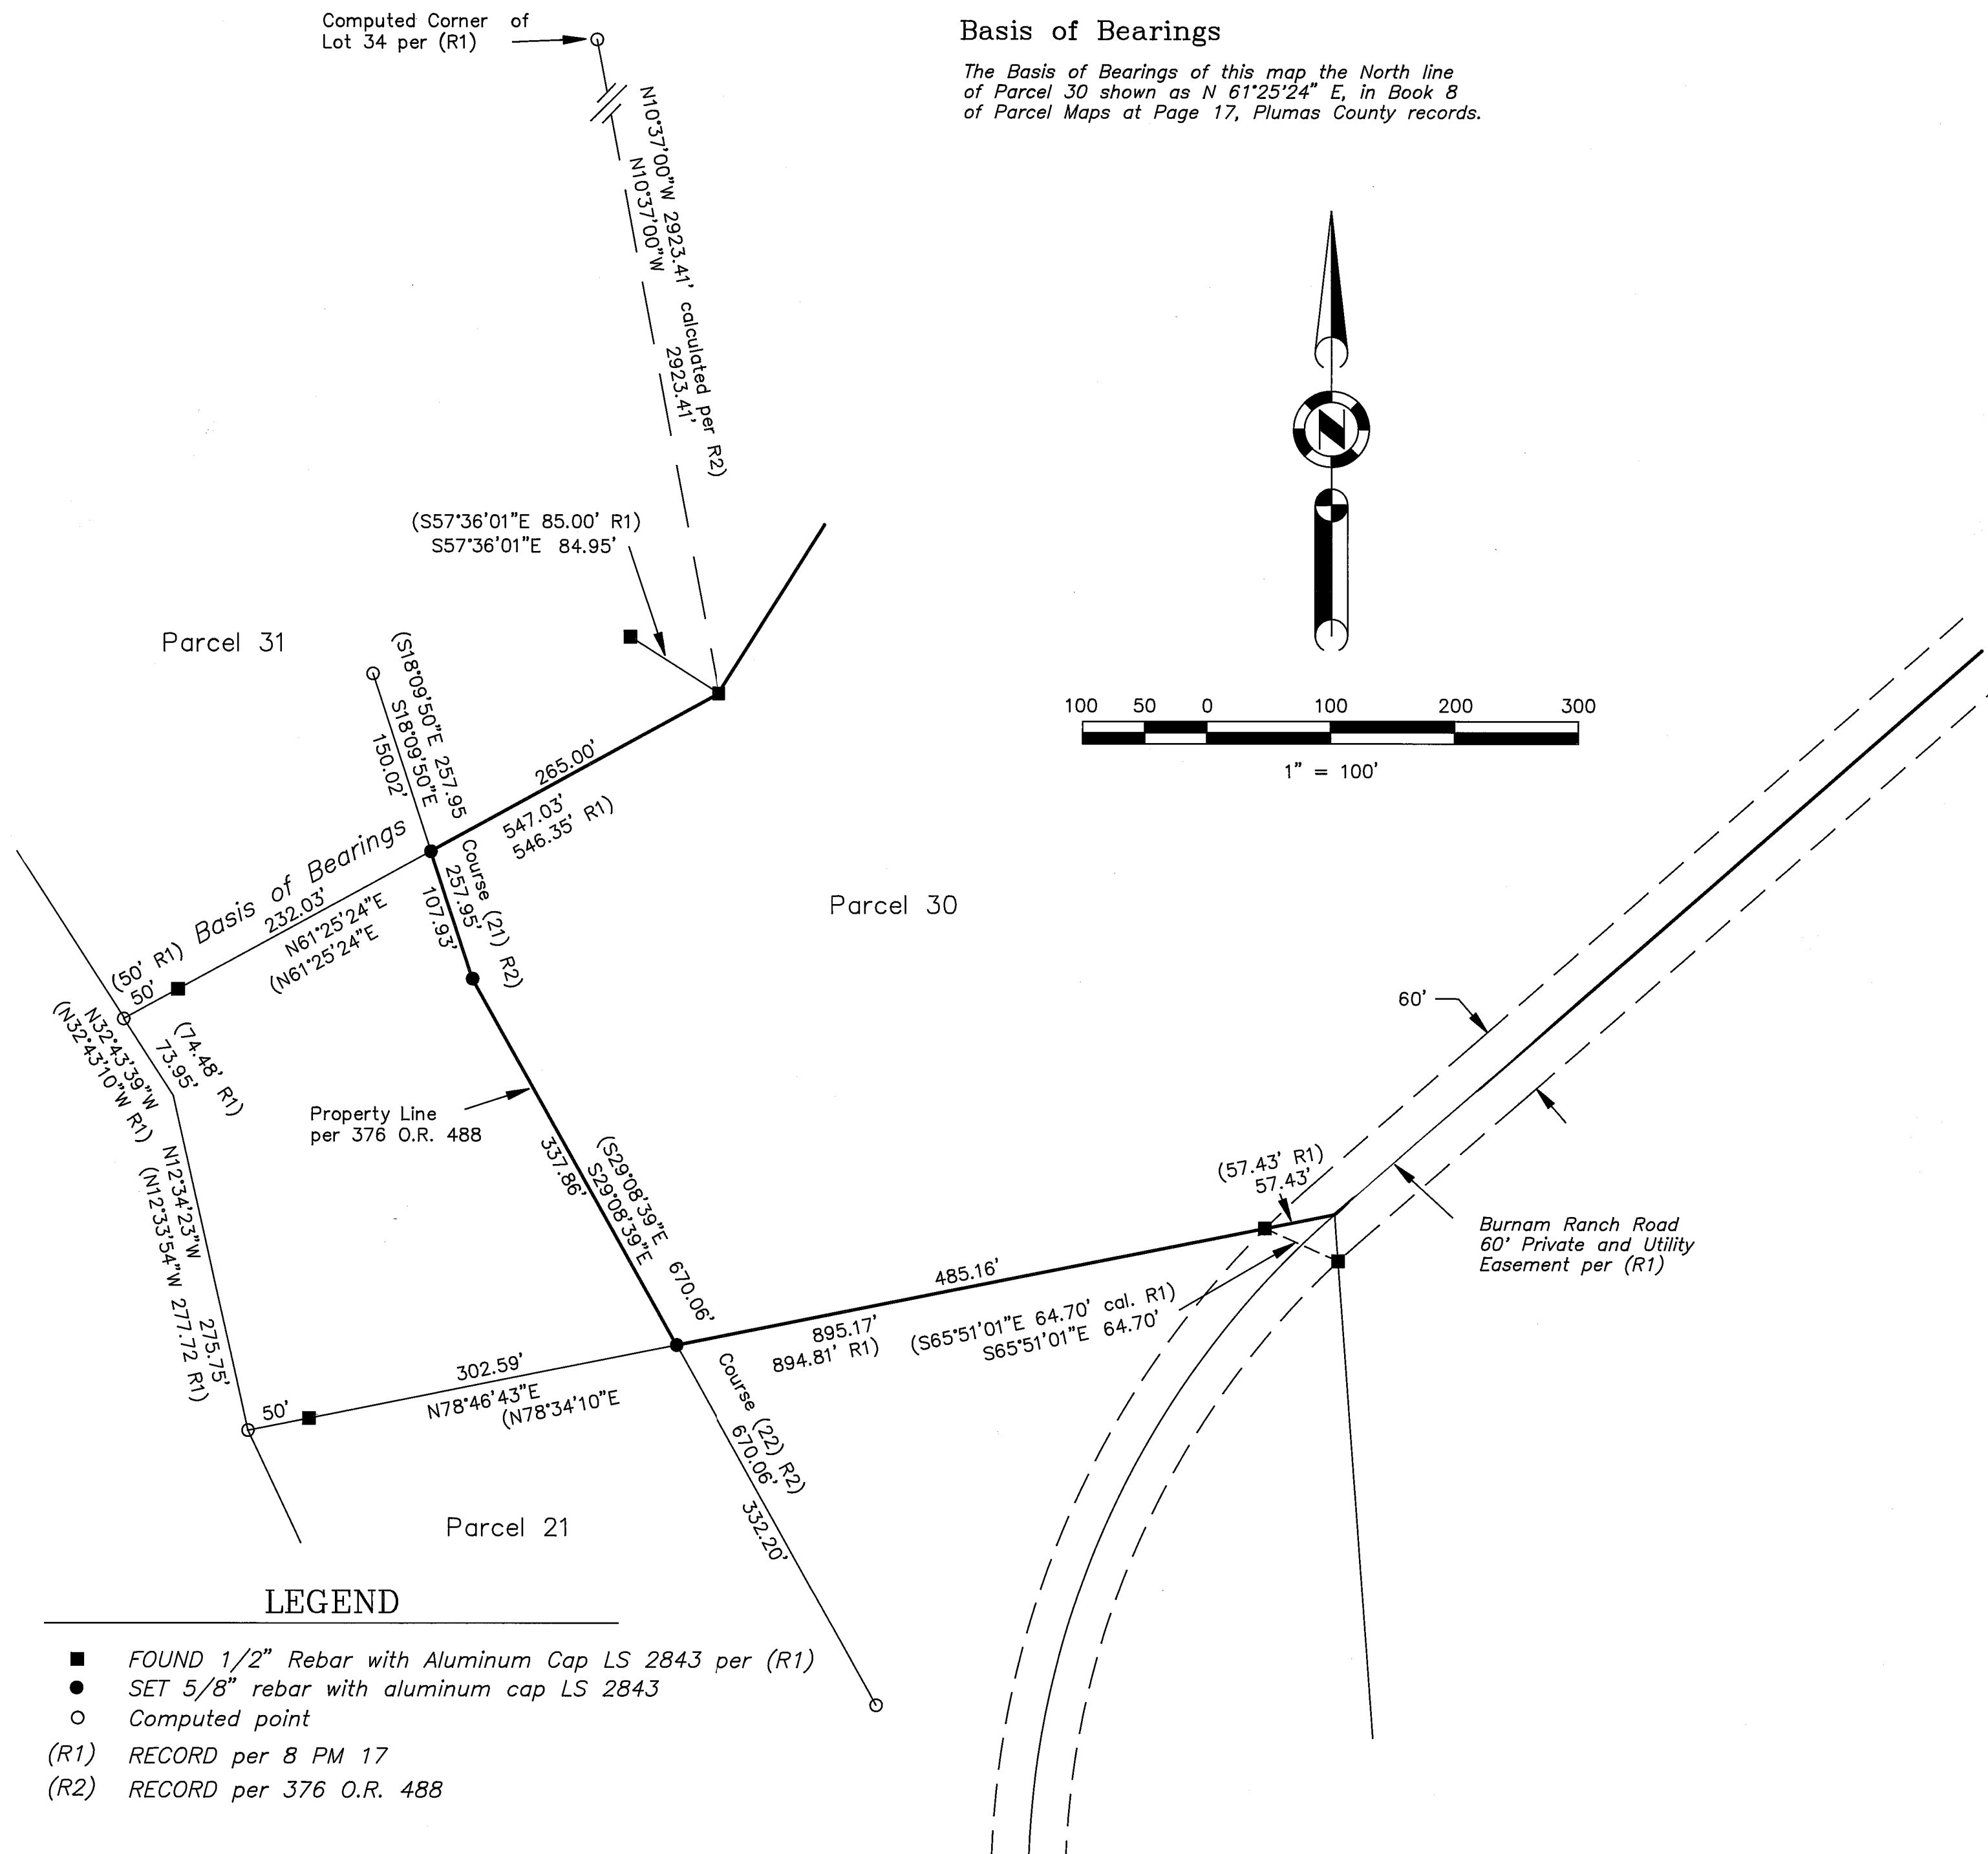



Basis of Bearings

The Basis of Bearings of this map the North line of Parcel 30 shown as N 61°25'24" E, in Book 8 of Parcel Maps at Page 17, Plumas County records.

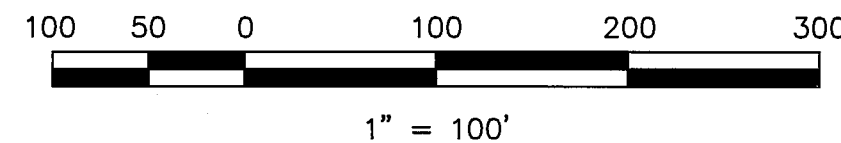

SURVEYOR'S STATEMENT


This map correctly represents a survey made by me or under my direction in conformance with the requirements of the Land Surveyors' Act at the request of Chris David in July, 1993.

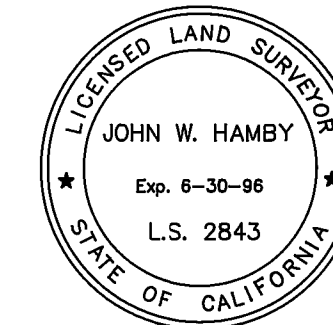

John W. Hamby
John W. Hamby LS 2843

COUNTY SURVEYOR'S STATEMENT

This map has been examined in accordance with Section 8766 of the Land Surveyors' Act and is correct as shown on the 11th day of October, 1994.

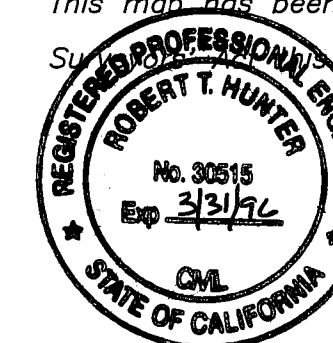

R. Tom Hunter
R. Tom Hunter RCE 30515
PLUMAS COUNTY SURVEYOR
License Expiration Date 3/31/96

RECORDER'S STATEMENT

Filed this 14th day of October, 1994 at 9:45A.m. in Book 10 of Record of Surveys, at page 29, at the request of the County Surveyor.

Fee \$8.00
File No. 8223

Judith Wells
County Recorder
by *Julia A. Peay*
Deputy

RECORD OF SURVEY for Florence Smales

A portion of Lot 30, 8 PM 17
Section 7, T. 23 N., R. 14 E., M.D.M.
Plumas County — California
Scale 1" = 100' July, 1994

Hamby Surveying Inc.
P.O. Box 1209
Portola, CA 96122
(916) 832-5571

SHEET 1 OF 1