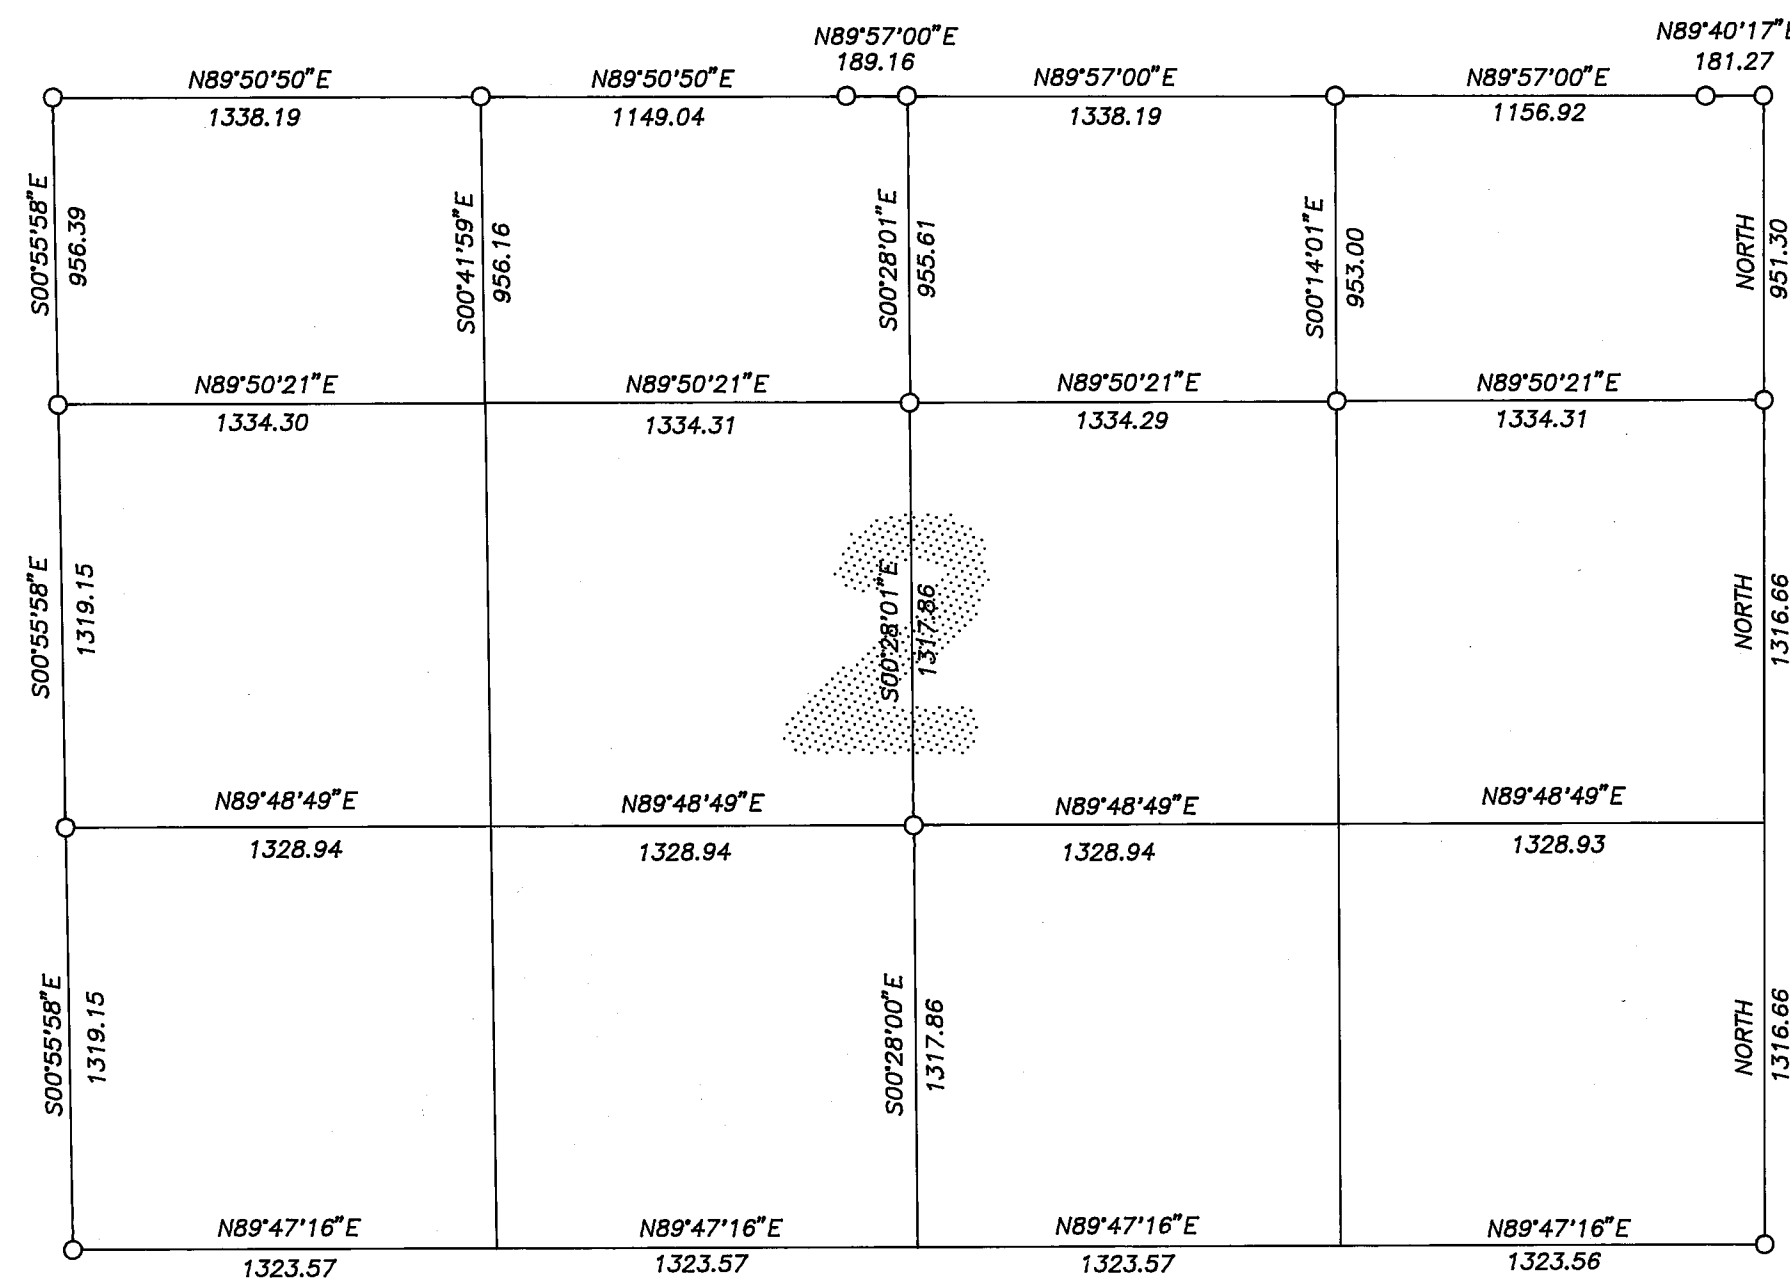


T25N R11E SECTION 2 MDB&M


R.C. MILLER'S UNRECORDED MAP

GENERAL NOTES

THIS IS A REPRESENTATION OF R.C. MILLER'S
UNRECORDED MAP ON FILE WITH PLUMAS
COUNTY ENGINEERING DEPARTMENT

LEGEND

○ STD MILLER MON

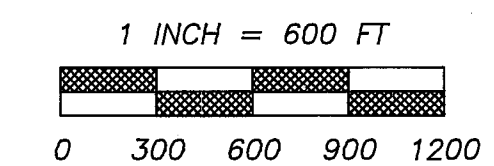SCALERECORD OF SURVEY

LOCATED IN SECTIONS 2,3,4,9,&10 T25N R11E MDB&M
AND SECTIONS 34 & 35 T26N R11E MDB&M
AT THE REQUEST OF PLUMAS NATIONAL FOREST
PO BOX 11500 QUINCY CALIFORNIA 95971

CREW:
R.KNOETTGEN T.VELIOTES M.BEVLEY DRAWN BY:
D.HOBBS A.GREEN L.CRIPPA R.KNOETTGEN
S.SASSER

SHEET 2 OF 7