


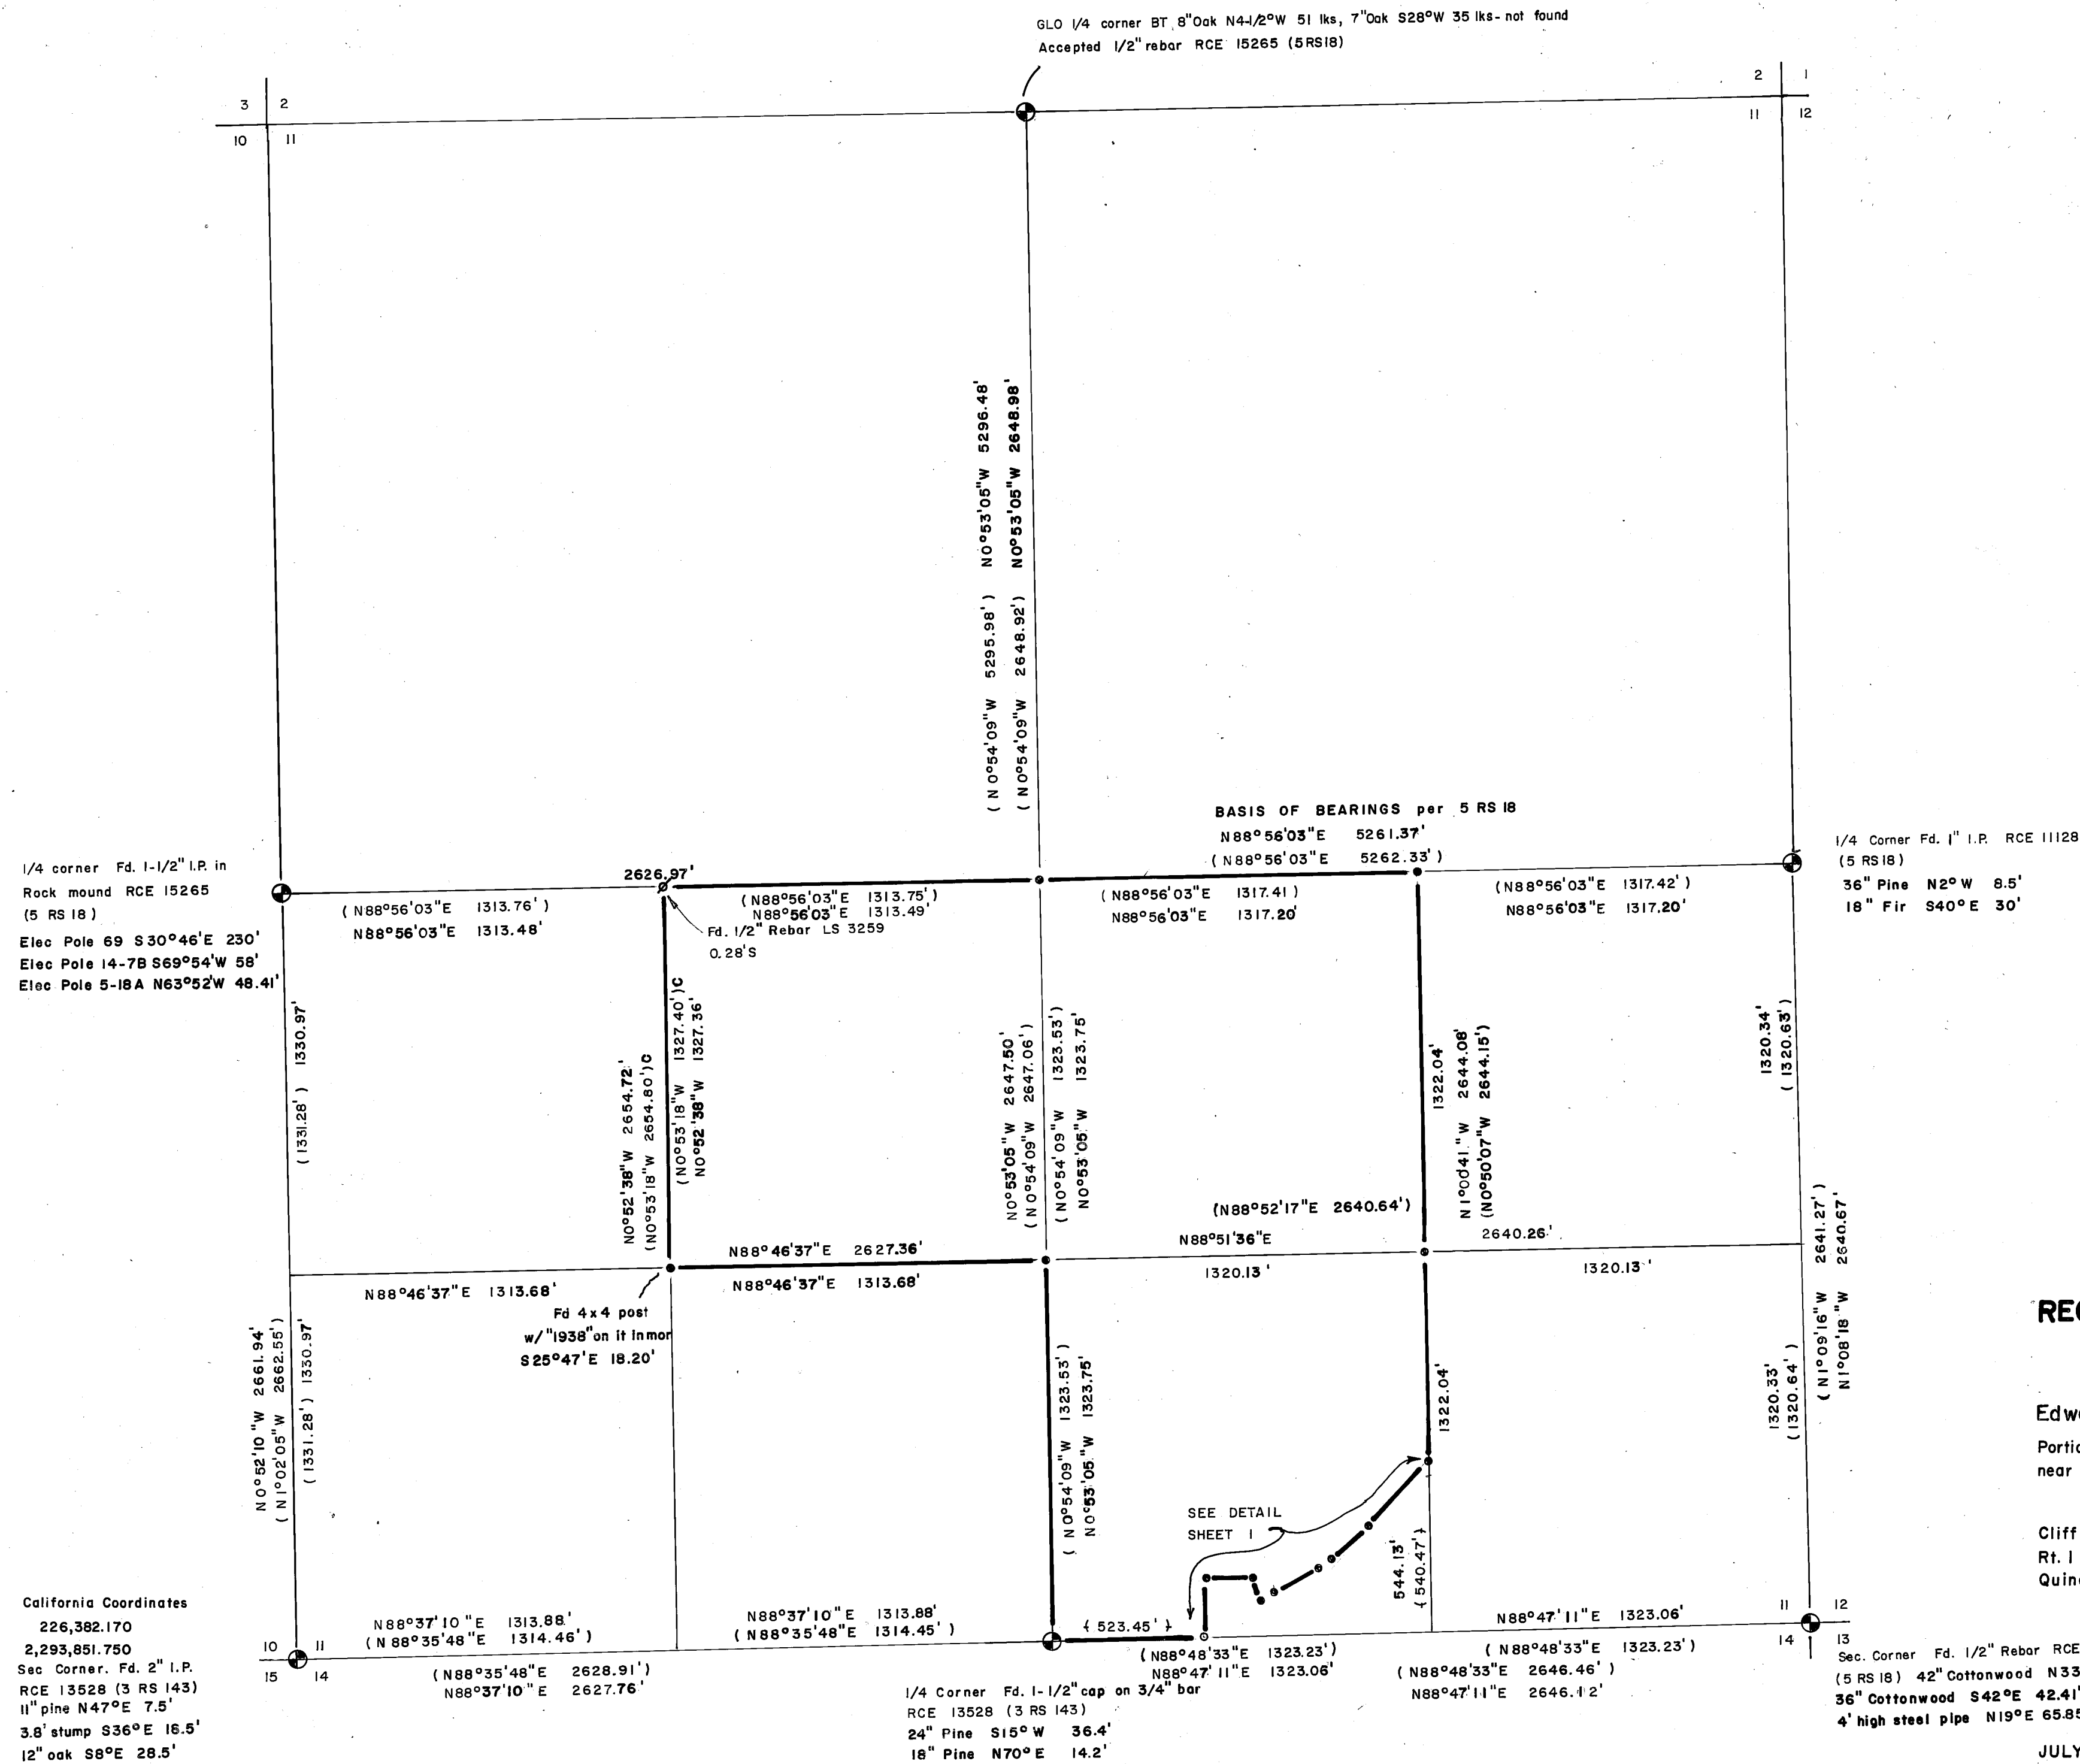

## LEGEND

- Section Corner as noted
- Found 1/2" Rebar RCE 13528 per 3 RS 143, 7 RS 30
- Found 1/2" Rebar RCE 15265 per 5 RS 18
- Set 1/2" Rebar RCE 22836
- ( ) Record per 5 RS 18
- ( ) Record per 7 RS 30
- M Measured and Record
- Ø Fd. monument as noted
- ( ) C Calculated from Record

RECORD OF SURVEY  
-for-

Edward C. Brownlee and Linda C. Brownlee  
Portions of Sections 11 T24N, R9E, MDB & M  
near Quincy, Plumas County, California

Cliff Brown Engineering & Survey  
Rt. 1 Box 480B  
Quincy, CA 95971

JULY 1986

SGG

Sheet 2 of 2