


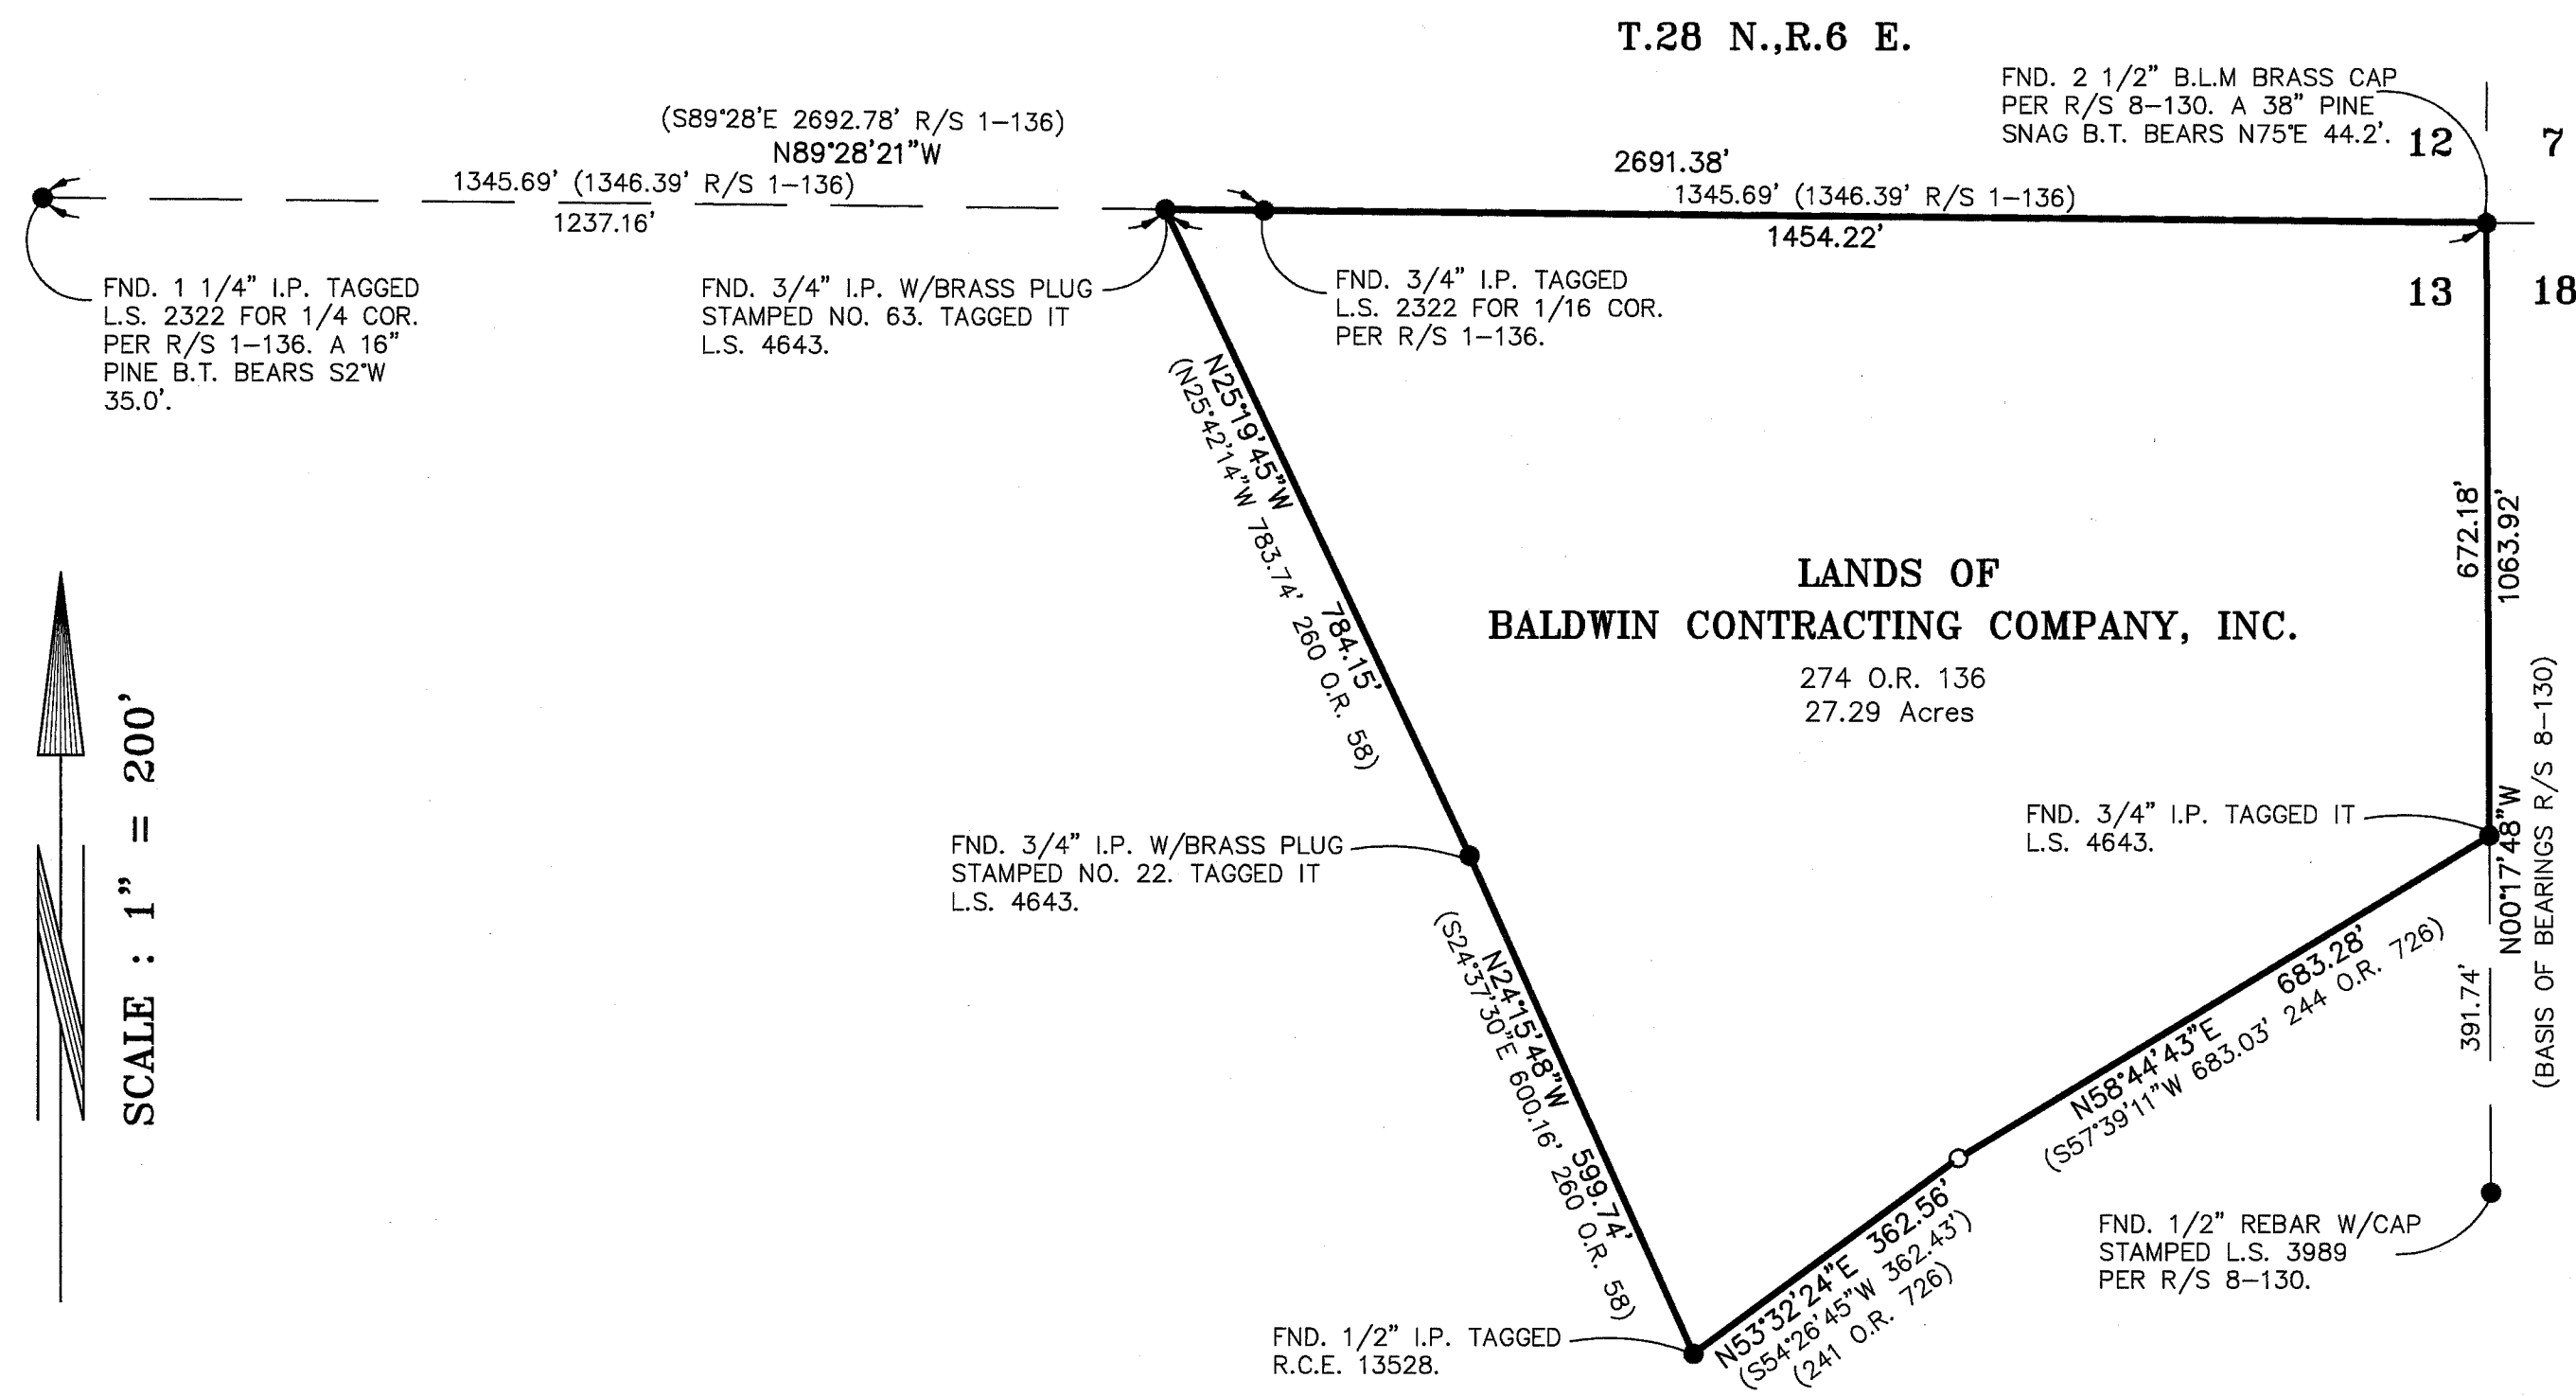

SURVEYOR'S STATEMENT

THIS MAP CORRECTLY REPRESENTS A SURVEY MADE BY ME OR UNDER MY DIRECTION IN CONFORMANCE WITH THE REQUIREMENTS OF THE LAND SURVEYOR'S ACT AT THE REQUEST OF BALDWIN CONTRACTING COMPANY, INC. IN JULY 1997.

Stephen H. Schmidt
STEPHEN H. SCHMIDT, L.S. 4643

COUNTY SURVEYOR'S STATEMENT

THIS MAP HAS BEEN EXAMINED IN ACCORDANCE WITH SECTION 8766 OF THE LAND SURVEYOR'S ACT THIS 5TH DAY OF September, 1997.

R. Tom Hunter
R. TOM HUNTER, PLUMAS COUNTY SURVEYOR R.C.E. 30515, EXP.3/31/00

RECORDER'S STATEMENT

FILED THIS 5TH DAY OF September, 1997, AT 9:00 A.M., IN BOOK 11 OF RECORD OF SURVEYS, AT PAGE 12, AT THE REQUEST OF THE COUNTY SURVEYOR.

FEE: \$80
JUDITH WELLS, PLUMAS COUNTY RECORDER

FILE NO.: 6053


BY: *Jane Perry*
DEPUTY



RECORD OF SURVEY FOR BALDWIN CONTRACTING COMPANY, INC.

IN SECTION 13, T.28 N.,R.6 E., M.D.B. & M.
PLUMAS COUNTY, CALIFORNIA

SCALE : 1" = 200'

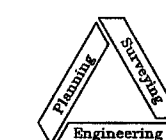

NST Engineering, Inc.
1495 Riverside Drive
Susanville, CA 96130
(916) 257-5173

SHEET 1 OF 1