


COUNTY SURVEYOR'S STATEMENT

This map has been examined in accordance with Section 8766 of the Land Surveyors' Act this 29TH day of June, 1998.


R. Tom Hunter

R. Tom Hunter RCE 30515
PLUMAS COUNTY SURVEYOR
License Expiration Date 3/31/00

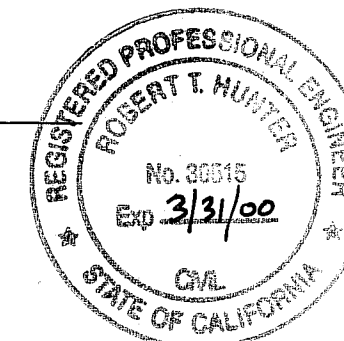


SURVEYOR'S STATEMENT

This map correctly represents a survey made by me or under my direction in conformance with the requirements of the Land Surveyors' Act at the request of Ricky Ross in May, 1998.

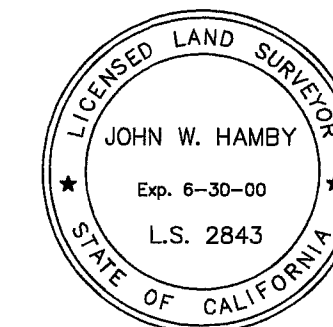


John W. Hamby
John W. Hamby LS 2843

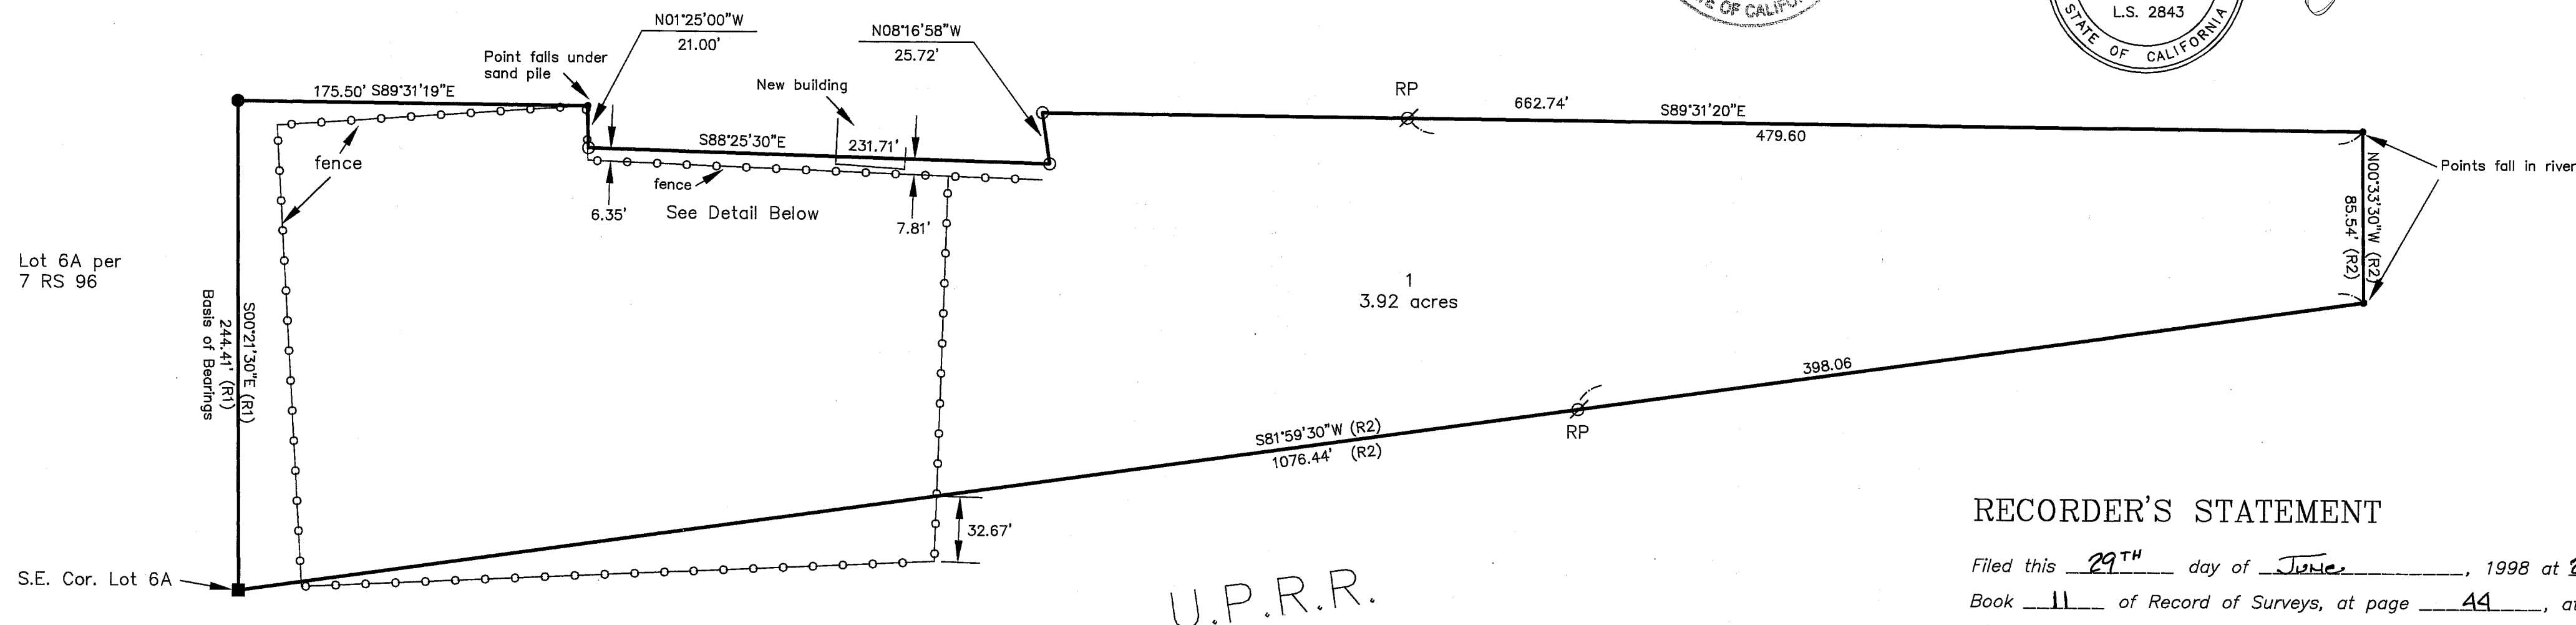

LEGEND


- FOUND Rebar with Aluminum Cap LS 2843
- SET 5/8" Rebar & Aluminum Cap LS 2843
- ⊗ SET 5/8" Rebar & Plastic Cap LS 2843
- FOUND 1/2" rebar RCE 22836
- Nothing Found or Set
- RP Reference Point.
- (R1) Record per 7 R.S. 96
- (R2) Record per 6 M 16

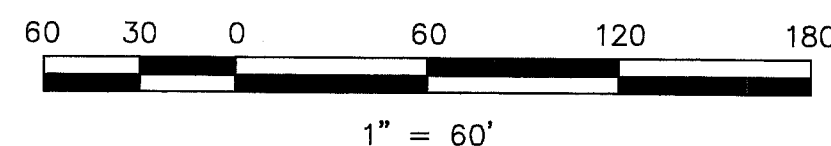

NOTES

The Basis of Bearings for this map is the East line of Lot 6A, shown as N0°21'30"W on 7 RS 96.

U.P.R.R.

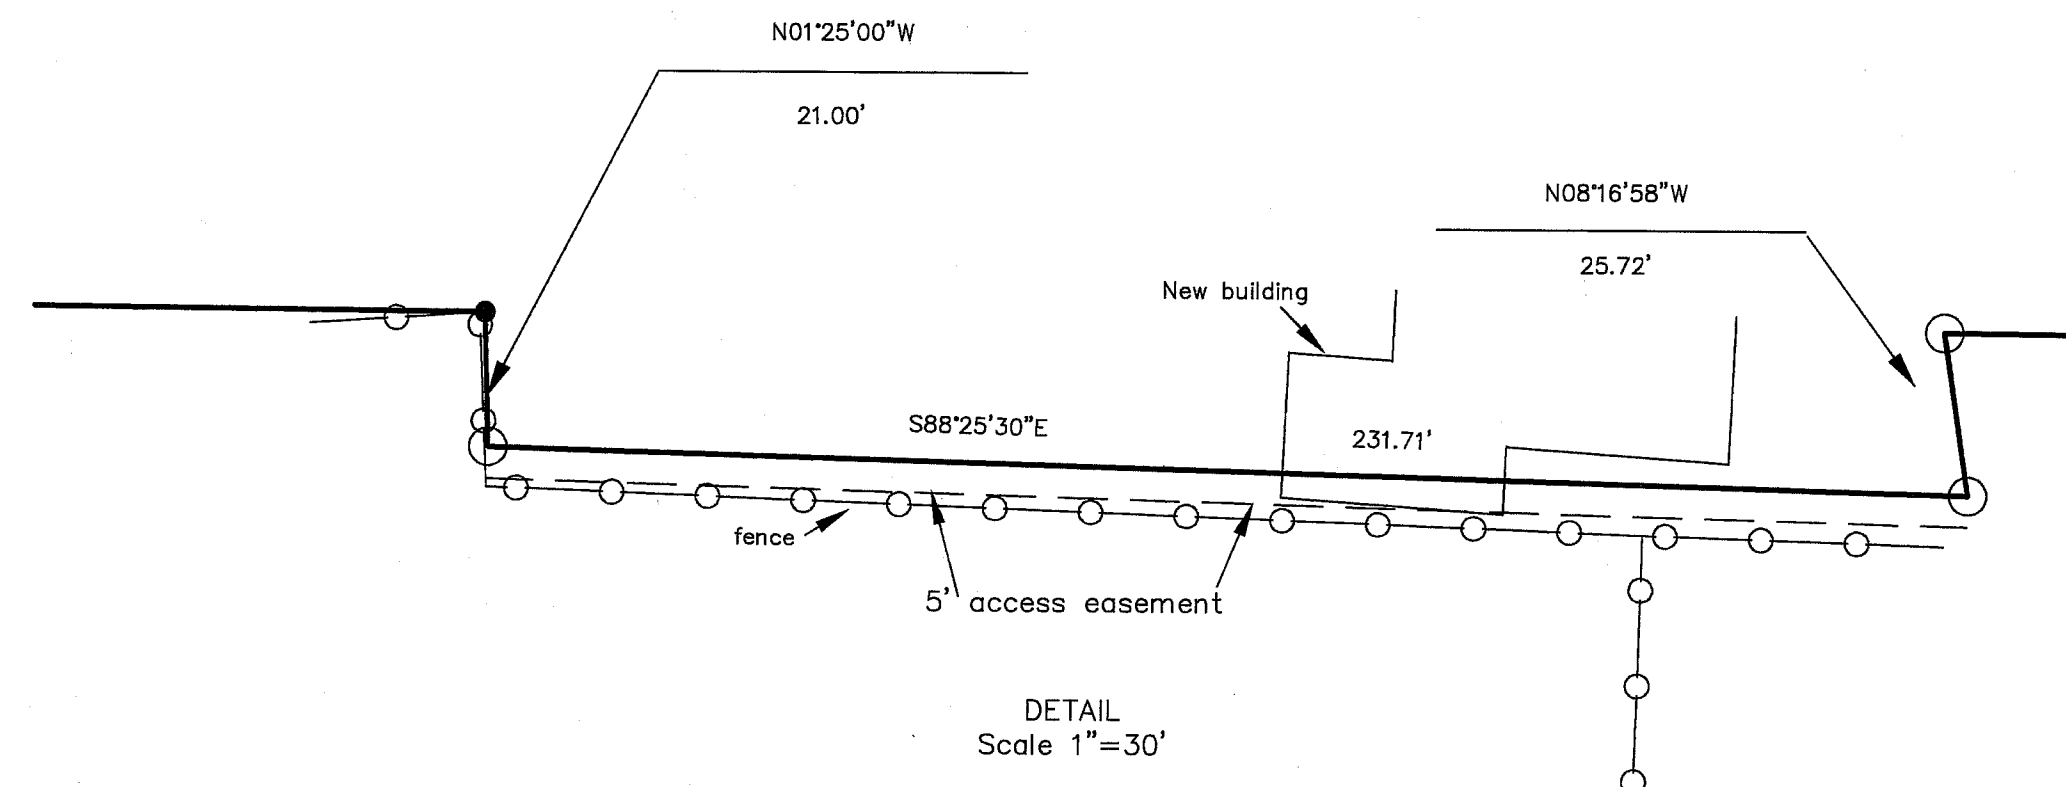

RECORDER'S STATEMENT

Filed this 29TH day of June, 1998 at 2:05 P.m. in Book 11 of Record of Surveys, at page 44, at the request of the County Surveyor.

Fee \$8.00
File No. 4713

Judith Wells
County Recorder
by *Thomas R. Ranford*
Deputy

RECORD OF SURVEY
for
Ricky Ross

A portion of the NE 1/4 of Section 3
T. 22 N., R. 13 E., M.D.M.

Plumas County ~ California
Scale 1" = 60' May, 1998

Hamby Surveying Inc.
P.O. Box 1209
Portola, CA 96122
(916) 832-5571

SHEET 1 OF 1