


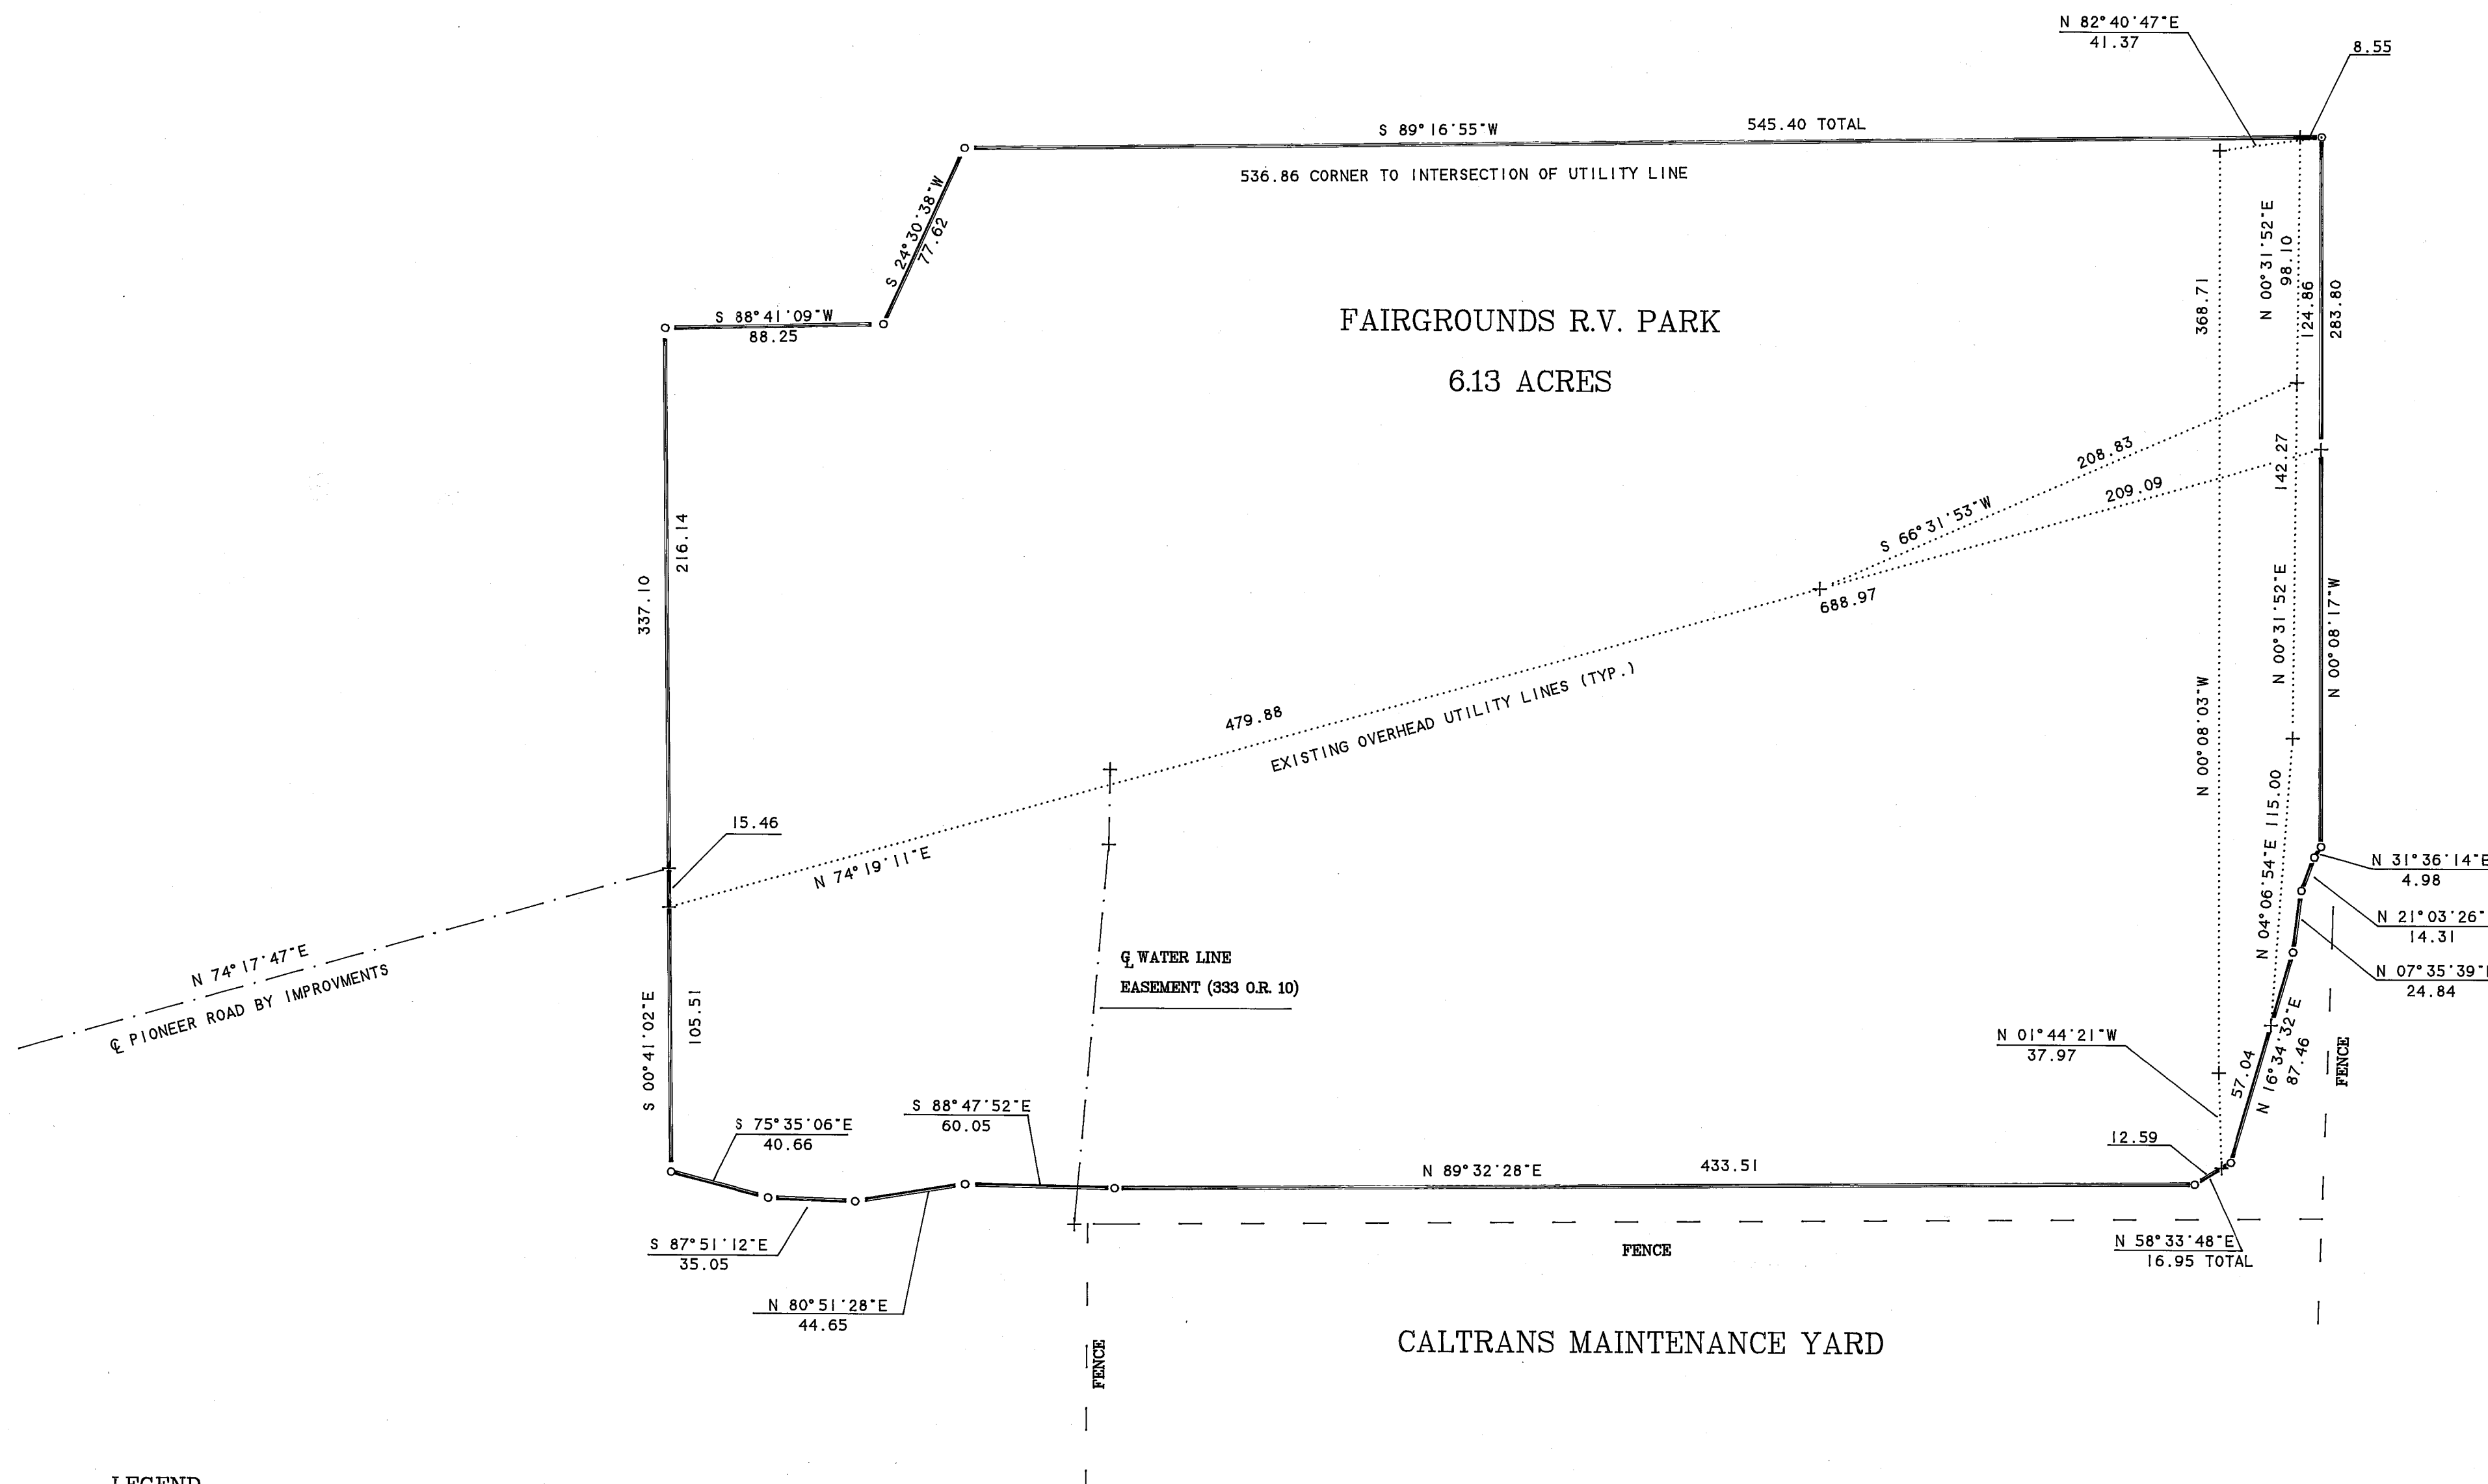

LEGEND

- SET 1/2" REBAR & CAP P.L.S. 6051
- ⊙ FOUND 1/2" IRON PIPE & TAG L.S. 3297
- FOUND MONUMENT AS DESCRIBED
- + LOCATION OF RECORD OR PHYSICAL INTERSECTION NOTHING SET
- (A) RECORD INFORMATION SHOWN IN BOOK 7 OF RECORDS OF SURVEYS AT PAGE 50.
- (B) RECORD INFORMATION SHOWN IN BOOK 5 OF PARCEL MAPS AT PAGE 72.
- (C) RECORD INFORMATION SHOWN IN BOOK 5 OF PARCEL MAPS AT PAGE 121.
- (D) RECORD INFORMATION SHOWN IN BOOK 9 OF RECORDS OF SURVEYS AT PAGE 28.

RECORD OF SURVEY FOR PLUMAS COUNTY

A PORTION OF THE SOUTHWEST 1/4 OF THE SOUTHWEST 1/4 OF SECTION 18,
TOWNSHIP 24 NORTH, RANGE 10 EAST, MOUNT DIABLO MERIDIAN.
PLUMAS COUNTY CALIFORNIA

SCALE 1 INCH = 50 FEET

FEBRUARY 1999

Tibbadeaux Surveying
P.O. Box 1980 / 565 Ridge St.
Portola, CA 96122
(530) 832-5772

D:\98-15PLU\98-15-3

SHEET 2 OF 2