


1. The Basis of Bearings of this Survey is identical to that shown in Book 8 of Maps at page 107, Plumas County records.
2. This Record of Survey was prepared to reflect a Lot Line Adjustment for which a resolution is Recorded in Book 786 of Official Records at page 121.

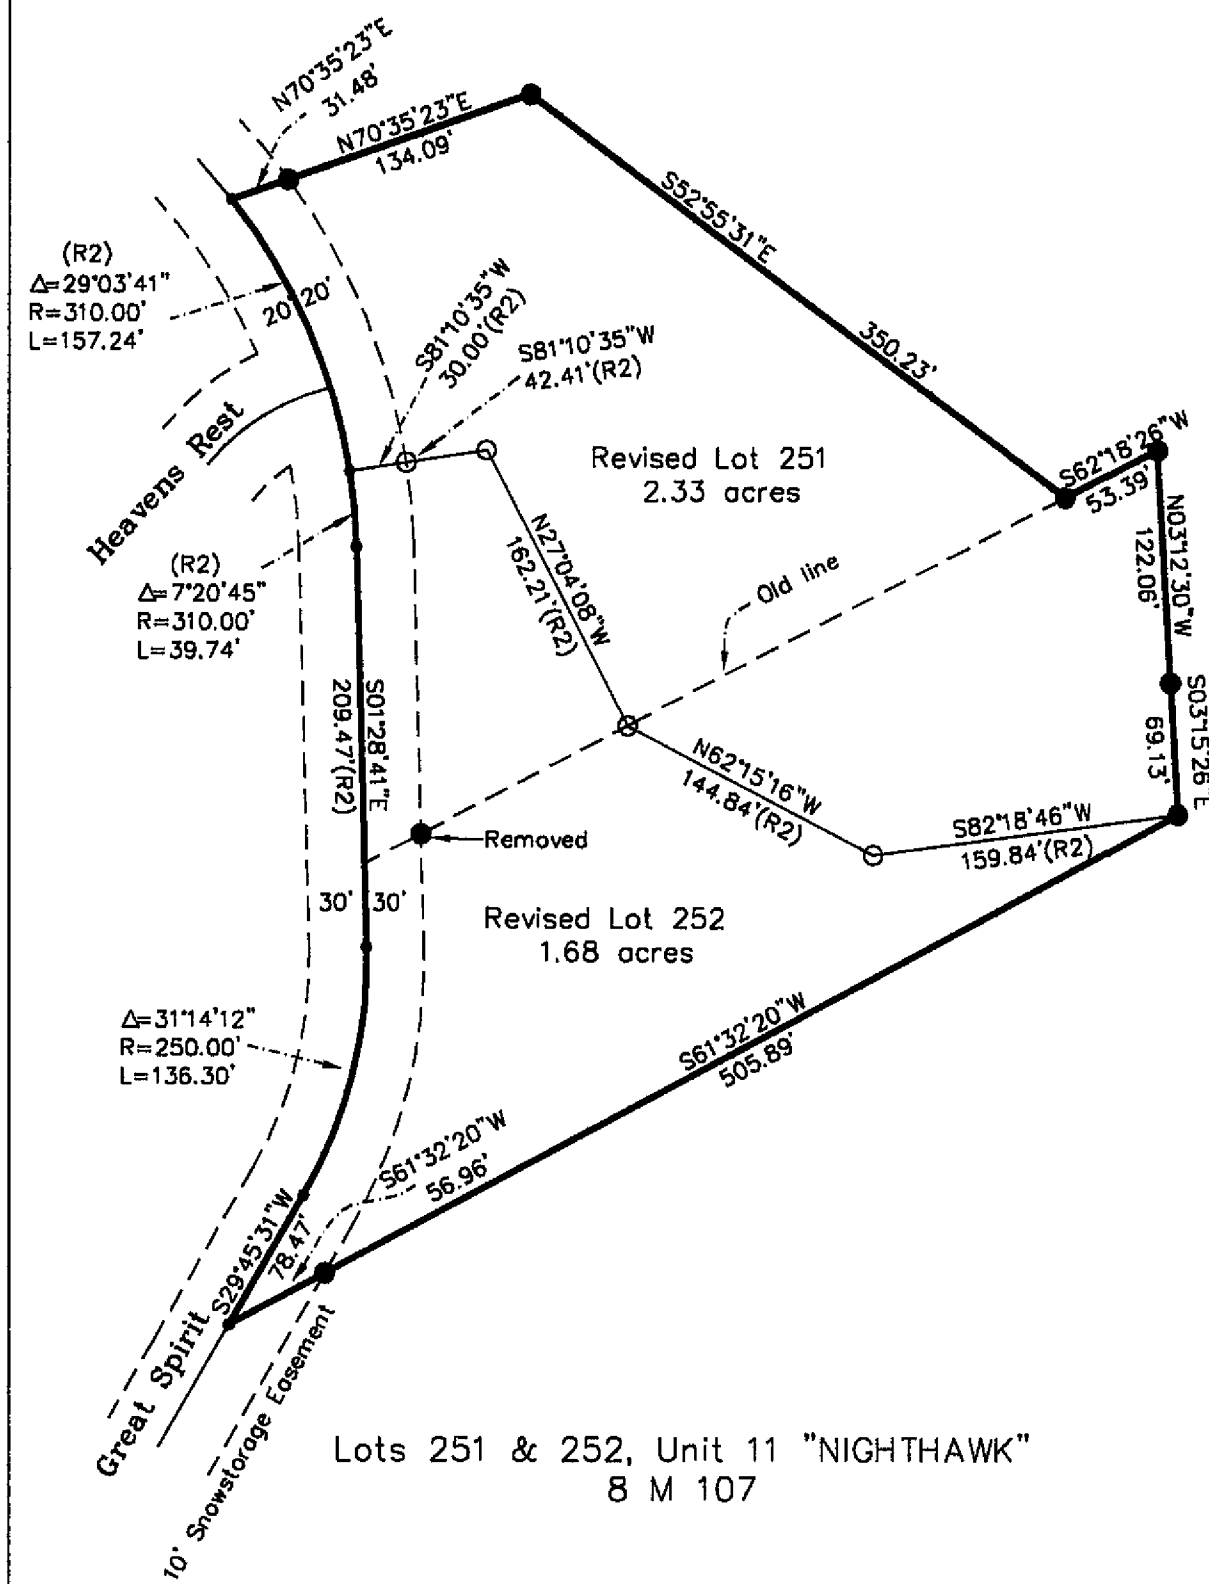


Note: all bearings, distances and curve data shown are record per Gold Mountain Unit 9 "GREAT SPIRIT", 8 M 96 and Unit 11 "NIGHTHAWK" 8 M 107, except those shown with (R1 thru R3) which are measured per Lot Line Adjustment 789 O.R. 239, 786 O.R. 121 and 787 O.R. 668.


LEGEND

- FOUND Rebar with Aluminum Cap LS 2843
 - SET 5/8" Rebar with Aluminum Cap LS 2843
 - Nothing found or set
- (R1) Record per 789 O.R. 239
(R2) Record per 786 O.R. 121
(R3) Record per 787 O.R. 668

1. The Basis of Bearings of this Survey is identical to that shown in Book 8 of Maps at page 96, Plumas County records.
2. This Record of Survey was prepared to reflect a Lot Line Adjustment for which a resolution is Recorded in Book 789 of Official Records at page 239.

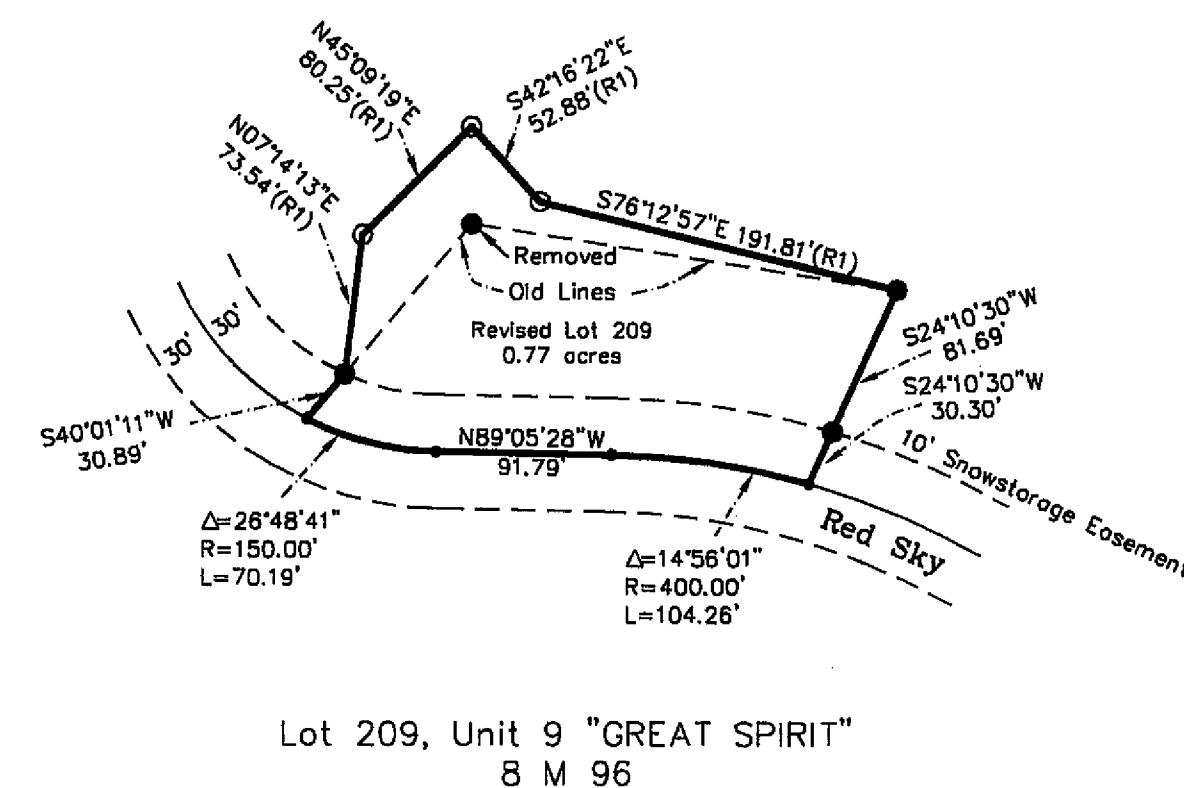


1. The Basis of Bearings of this Survey is identical to that shown in Book 8 of Maps at page 107, Plumas County records.
2. This Record of Survey was prepared to reflect a Lot Line Adjustment for which a resolution is Recorded in Book 787 of Official Records at page 668.

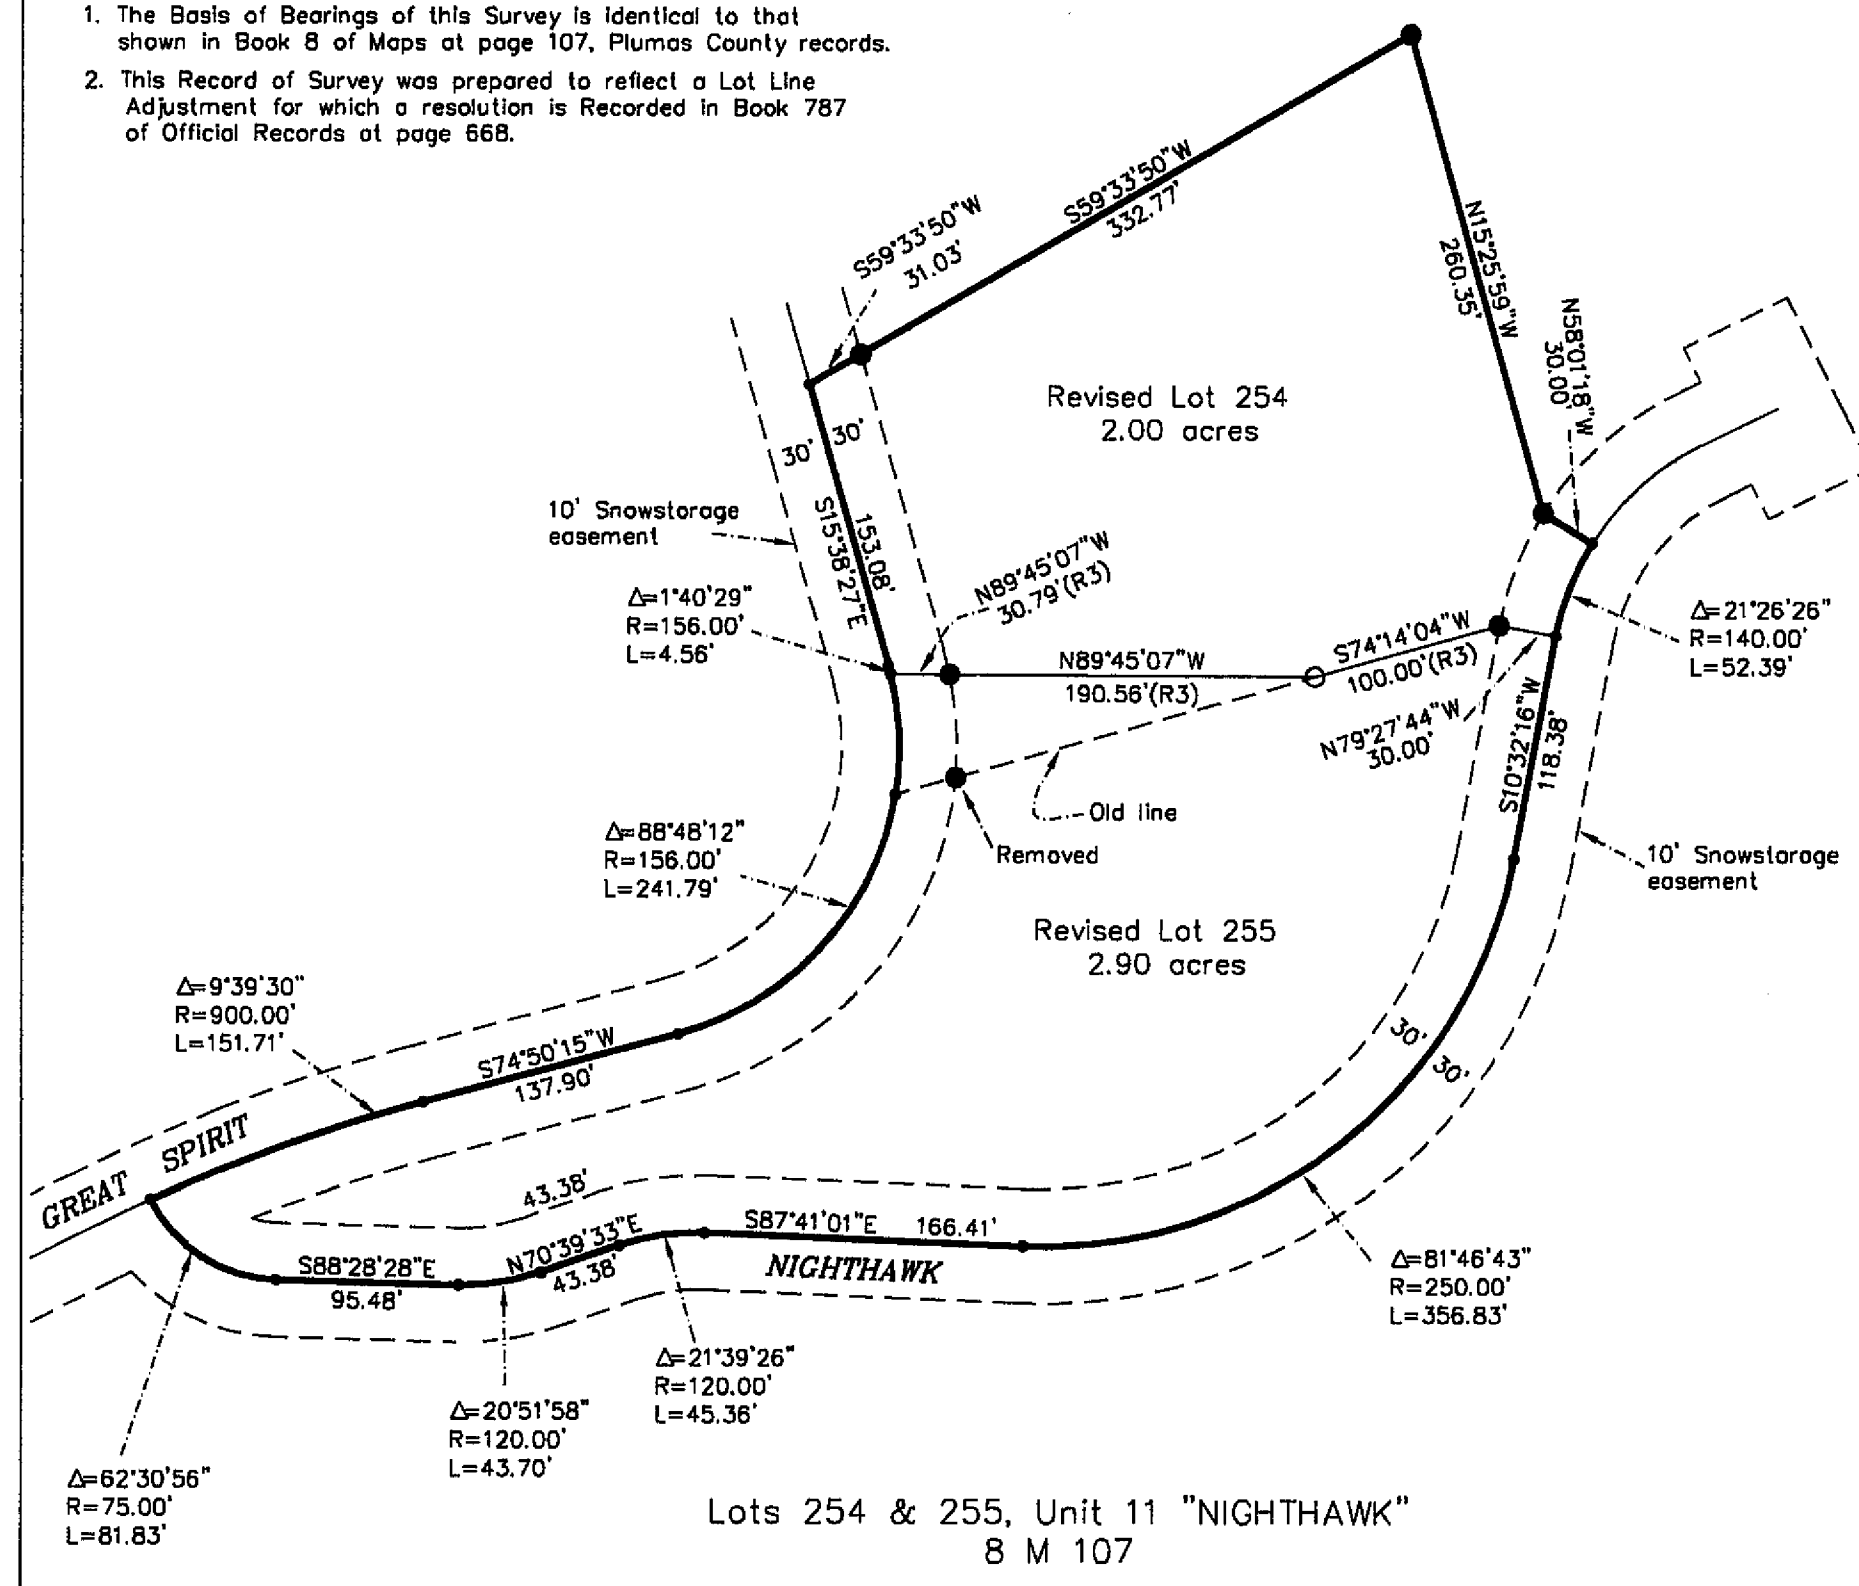

SURVEYOR'S STATEMENT


This map correctly represents a survey made by me or under my direction in conformance with the requirements of the Land Surveyors' Act at the request of Daniel Garner in January, 2000.

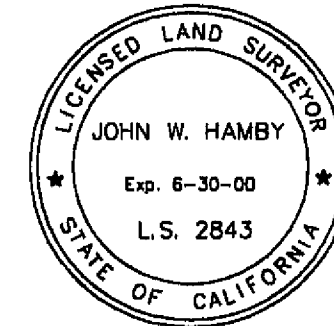

John W. Hamby
John W. Hamby LS 2843

COUNTY SURVEYOR'S STATEMENT

This map has been examined in accordance with Section 8766 of the Land Surveyors' Act on the 29TH day of February, 2000.

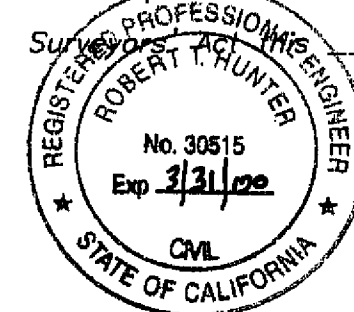

R. Tom Hunter
R. Tom Hunter RCE 30515
PLUMAS COUNTY SURVEYOR
License Expiration Date 3/31/00

RECORDER'S STATEMENT

Filed this 29TH day of February, 2000 at 10:31 A.M. in Book 11 of Record of Surveys, at page 109-112, at the request of the County Surveyor.

Fee \$14.00
File No. 1223

Judith Wells
County Recorder
by *Calvin Samuel*
Deputy

RECORD OF SURVEY for Gold Mountain Ranch, Inc.

Lots 251, 252, 254 & 255,
Unit 11, "NIGHTHAWK", 8 M 107
and

Lot 209, Unit 9 "GREAT SPIRIT", 8 M 96
Gold Mountain Subdivision
A portion of Sections 15 & 16
T. 22 N., R. 13 E., M.D.M.

Plumas County ~ California
Scale 1" = 100' January, 2000

Hamby Surveying Inc.
P.O. Box 1209
Portola, CA 96122
(530) 832-5571