



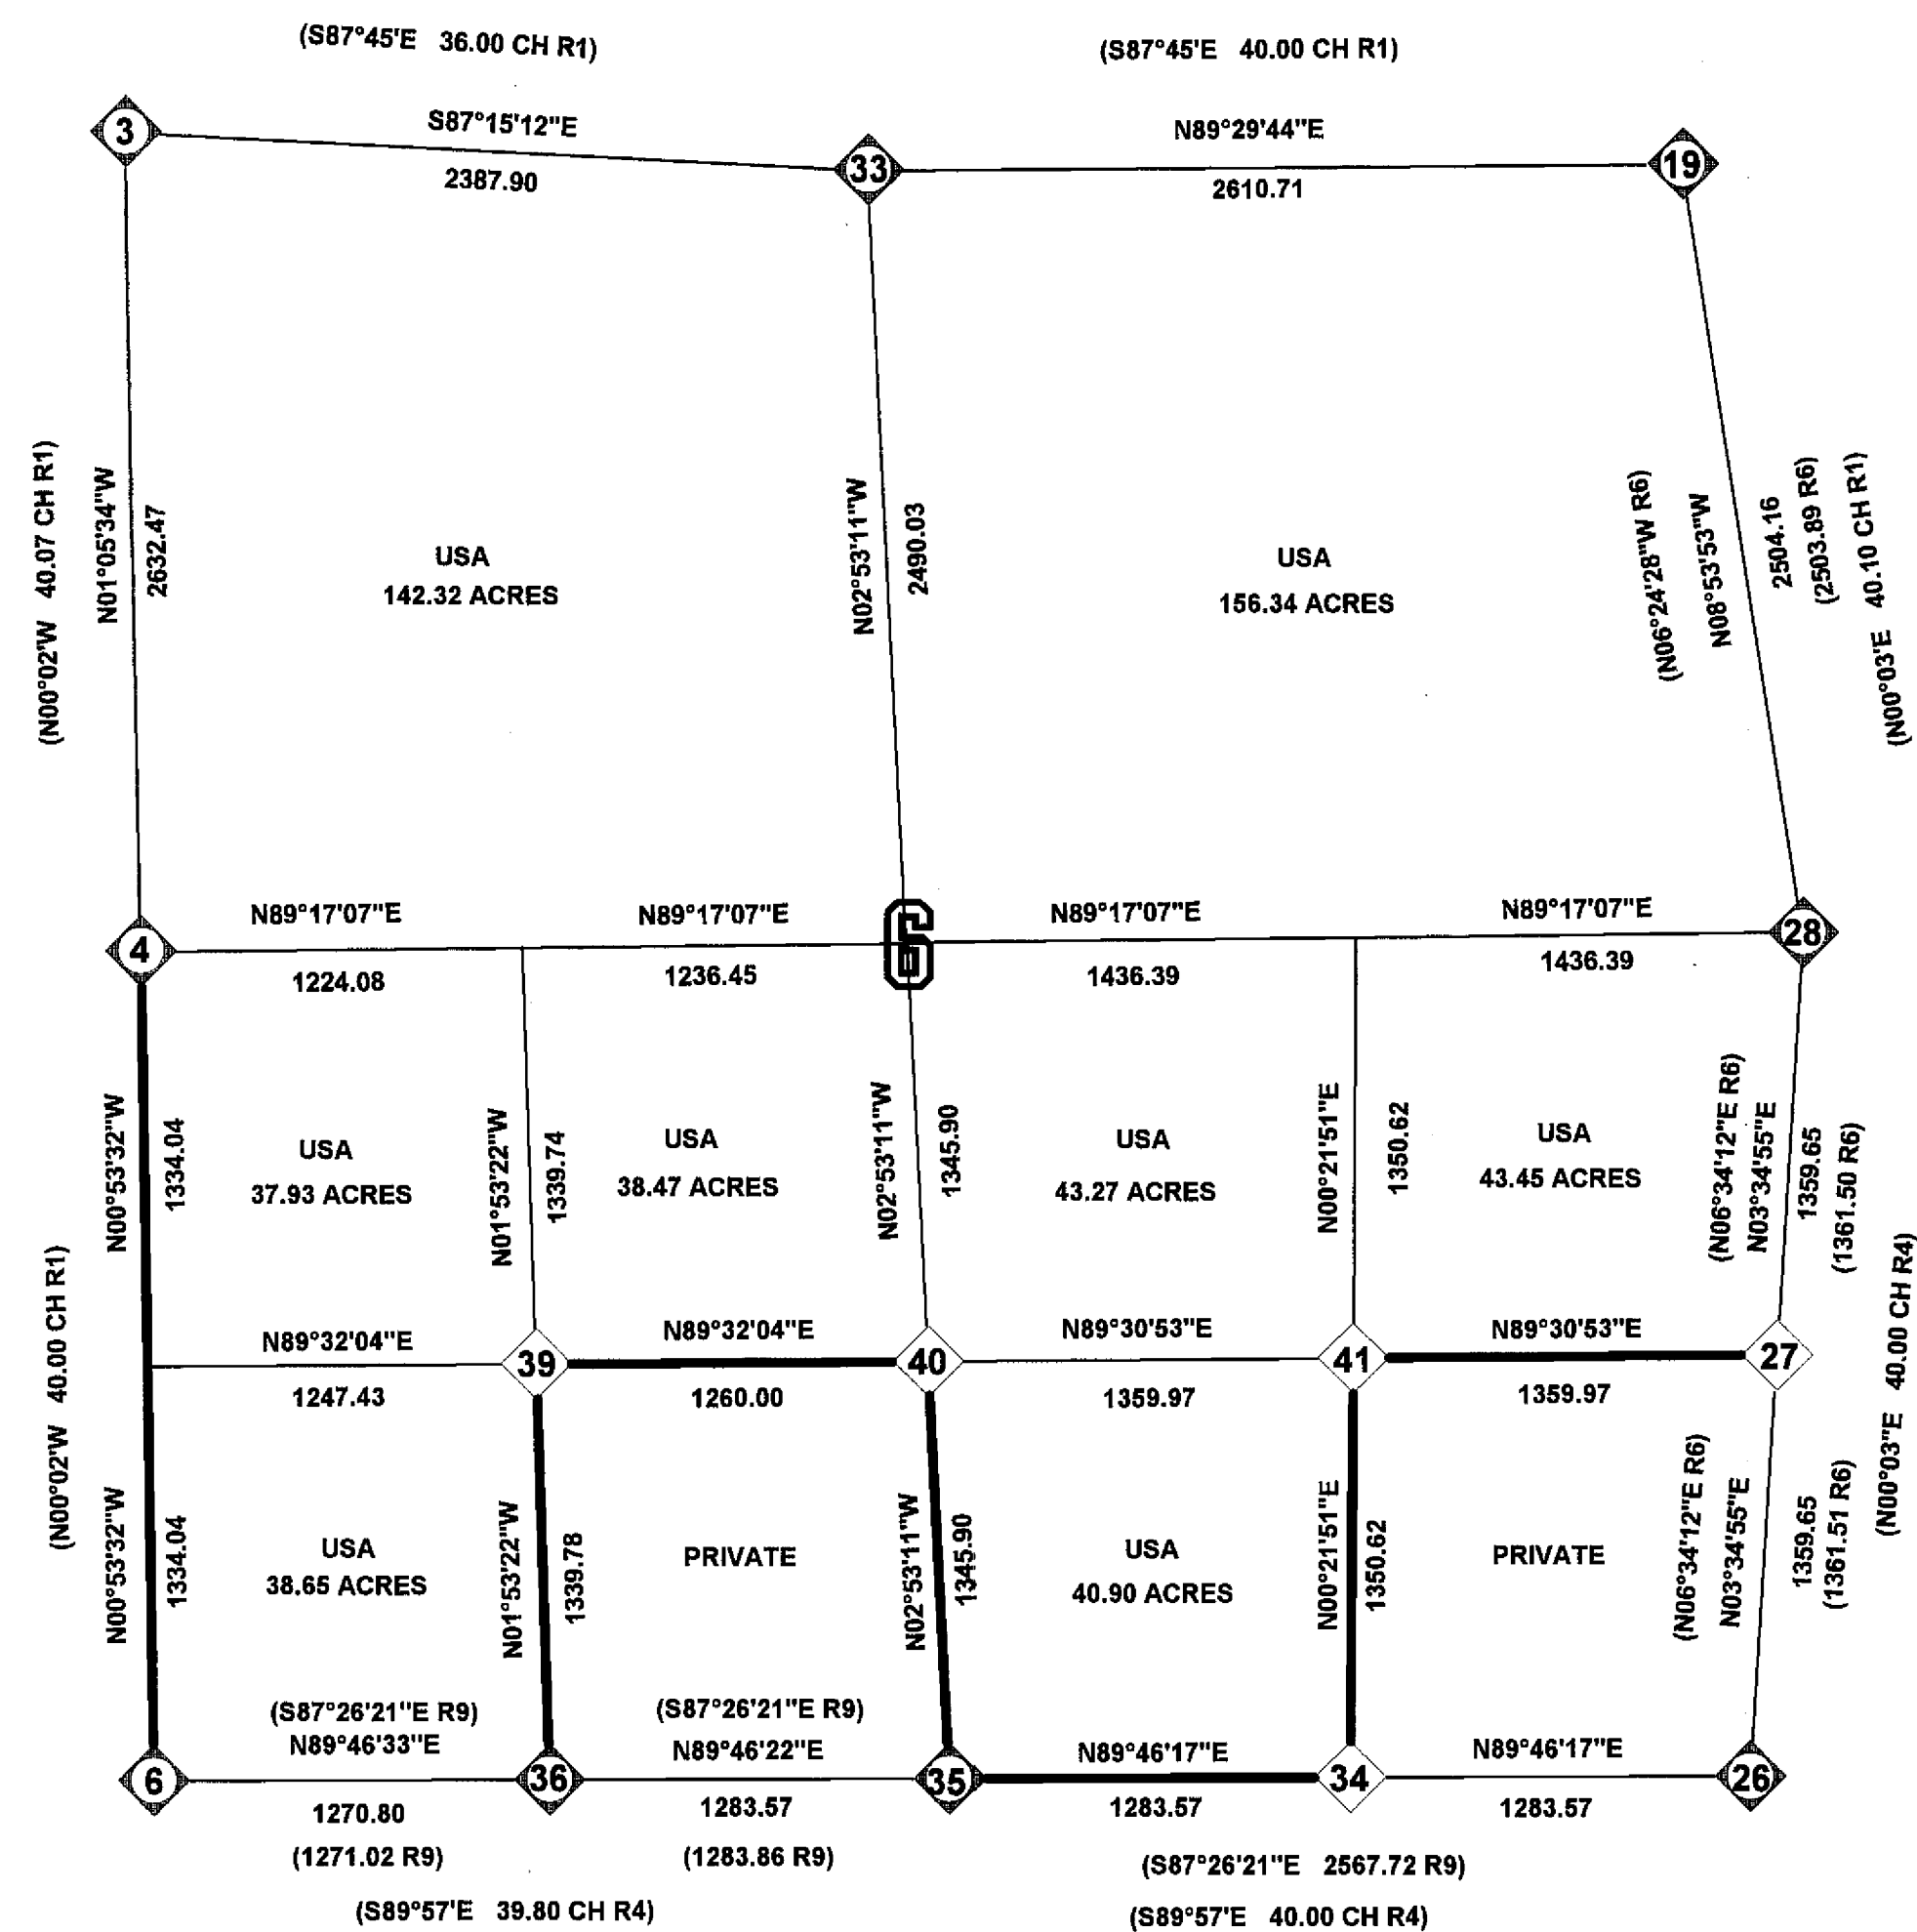

PROJECT LOCATION & CONTROL SCHEME

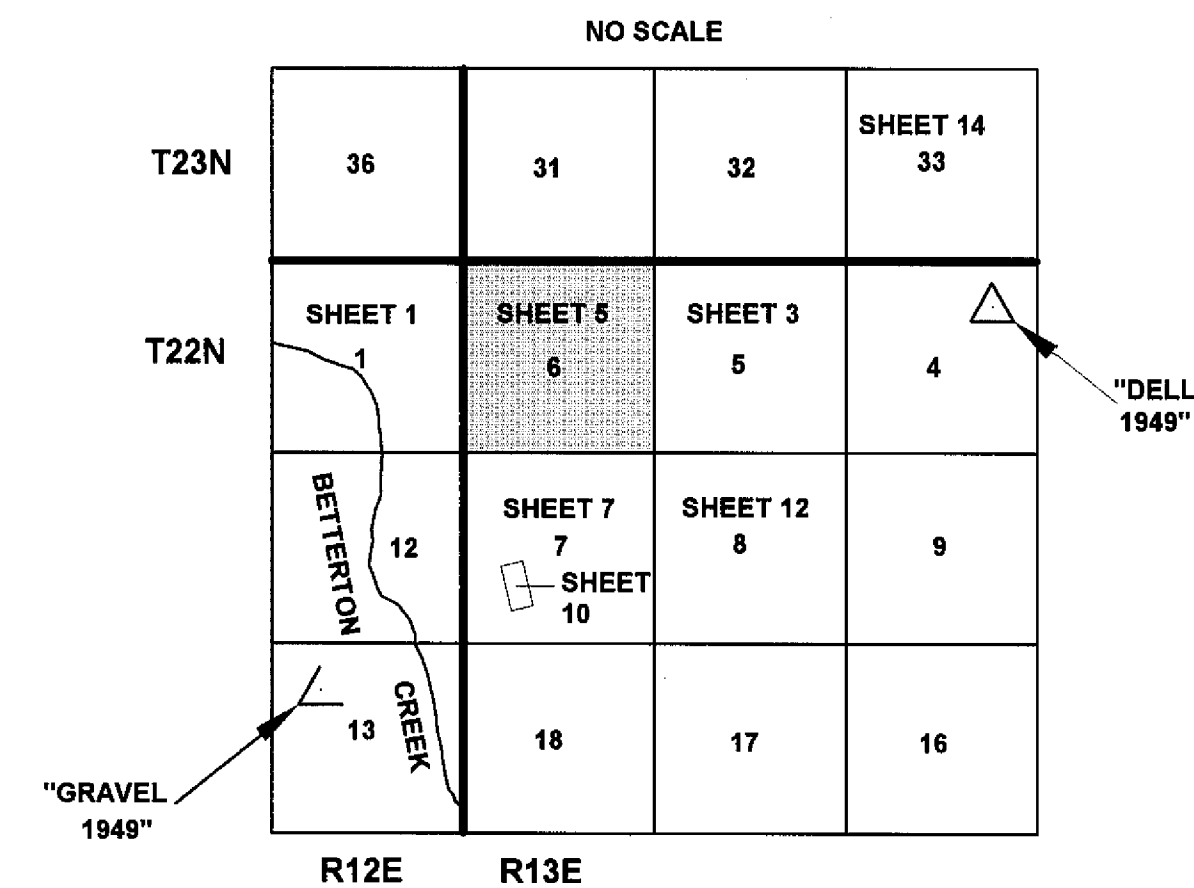

GENERAL NOTES

A STANDARD UNITED STATES FOREST SERVICE (USFS) DRIVE-IN MONUMENT IS A 5/8" DIAMETER ALUMINUM ROD WITH A 3-1/4" ALUMINUM CAP EDGE-MARKED WITH THE USFS LOGO.

A STANDARD BUREAU OF LAND MANAGEMENT (BLM) MONUMENT IS A 3" DIAMETER STEEL PIPE, 30" LONG WITH A 3/4" BRASS CAP EDGE-MARKED WITH THE BLM LOGO.

SURVEY HISTORY

R1	D. HALL		1881	GLO
R4	A. KEDDIE		1872	GLO
R5	G. HENDERSON	LS3297	1973	4PM29
R6	R. LUNDY	RCE15266	1974	5PM19
R7	J. HAMBY	LS2843	1985	7RS40
R8	B. SNOW		1985	BLM
R9	J. HAMBY	LS2843	1990	8RS129

CALIFORNIA COORDINATE SYSTEM OF 1983 (CCS83), ZONE 1

CORNER	NORTHING	EASTING
3	1816104.9830	6963461.1416
4	1813472.9905	6963511.3420
6	1810805.2312	6963552.8851
35	1810815.2928	6966107.2270
26	1810825.5318	6968674.3402
28	1813539.5208	6958123.2845
19	1816013.5398	6968456.9029
33	1815990.5561	6965846.2943

LEGEND

- FOUND CORNER
- SET CORNER
- PROPERTY BOUNDARY MARKED AND POSTED

RECORD OF SURVEY

SECTION 1, T22N R12E, SECTIONS 5,7&8 T22N R13E, SECTION 33 T23N R12E MDM

SECTION 6 T22N R13E

PLUMAS COUNTY, CALIFORNIA

FOR

PLUMAS NATIONAL FOREST

PO BOX 11500 QUINCY, CALIFORNIA 95971

CREW:

B.SNOW
D.GREENWELL

J.SCHMIDT
R.KNOETTGEN

DRAWN BY:

R.KNOETTGEN & B.SNOW

SHEET 5 OF 15