



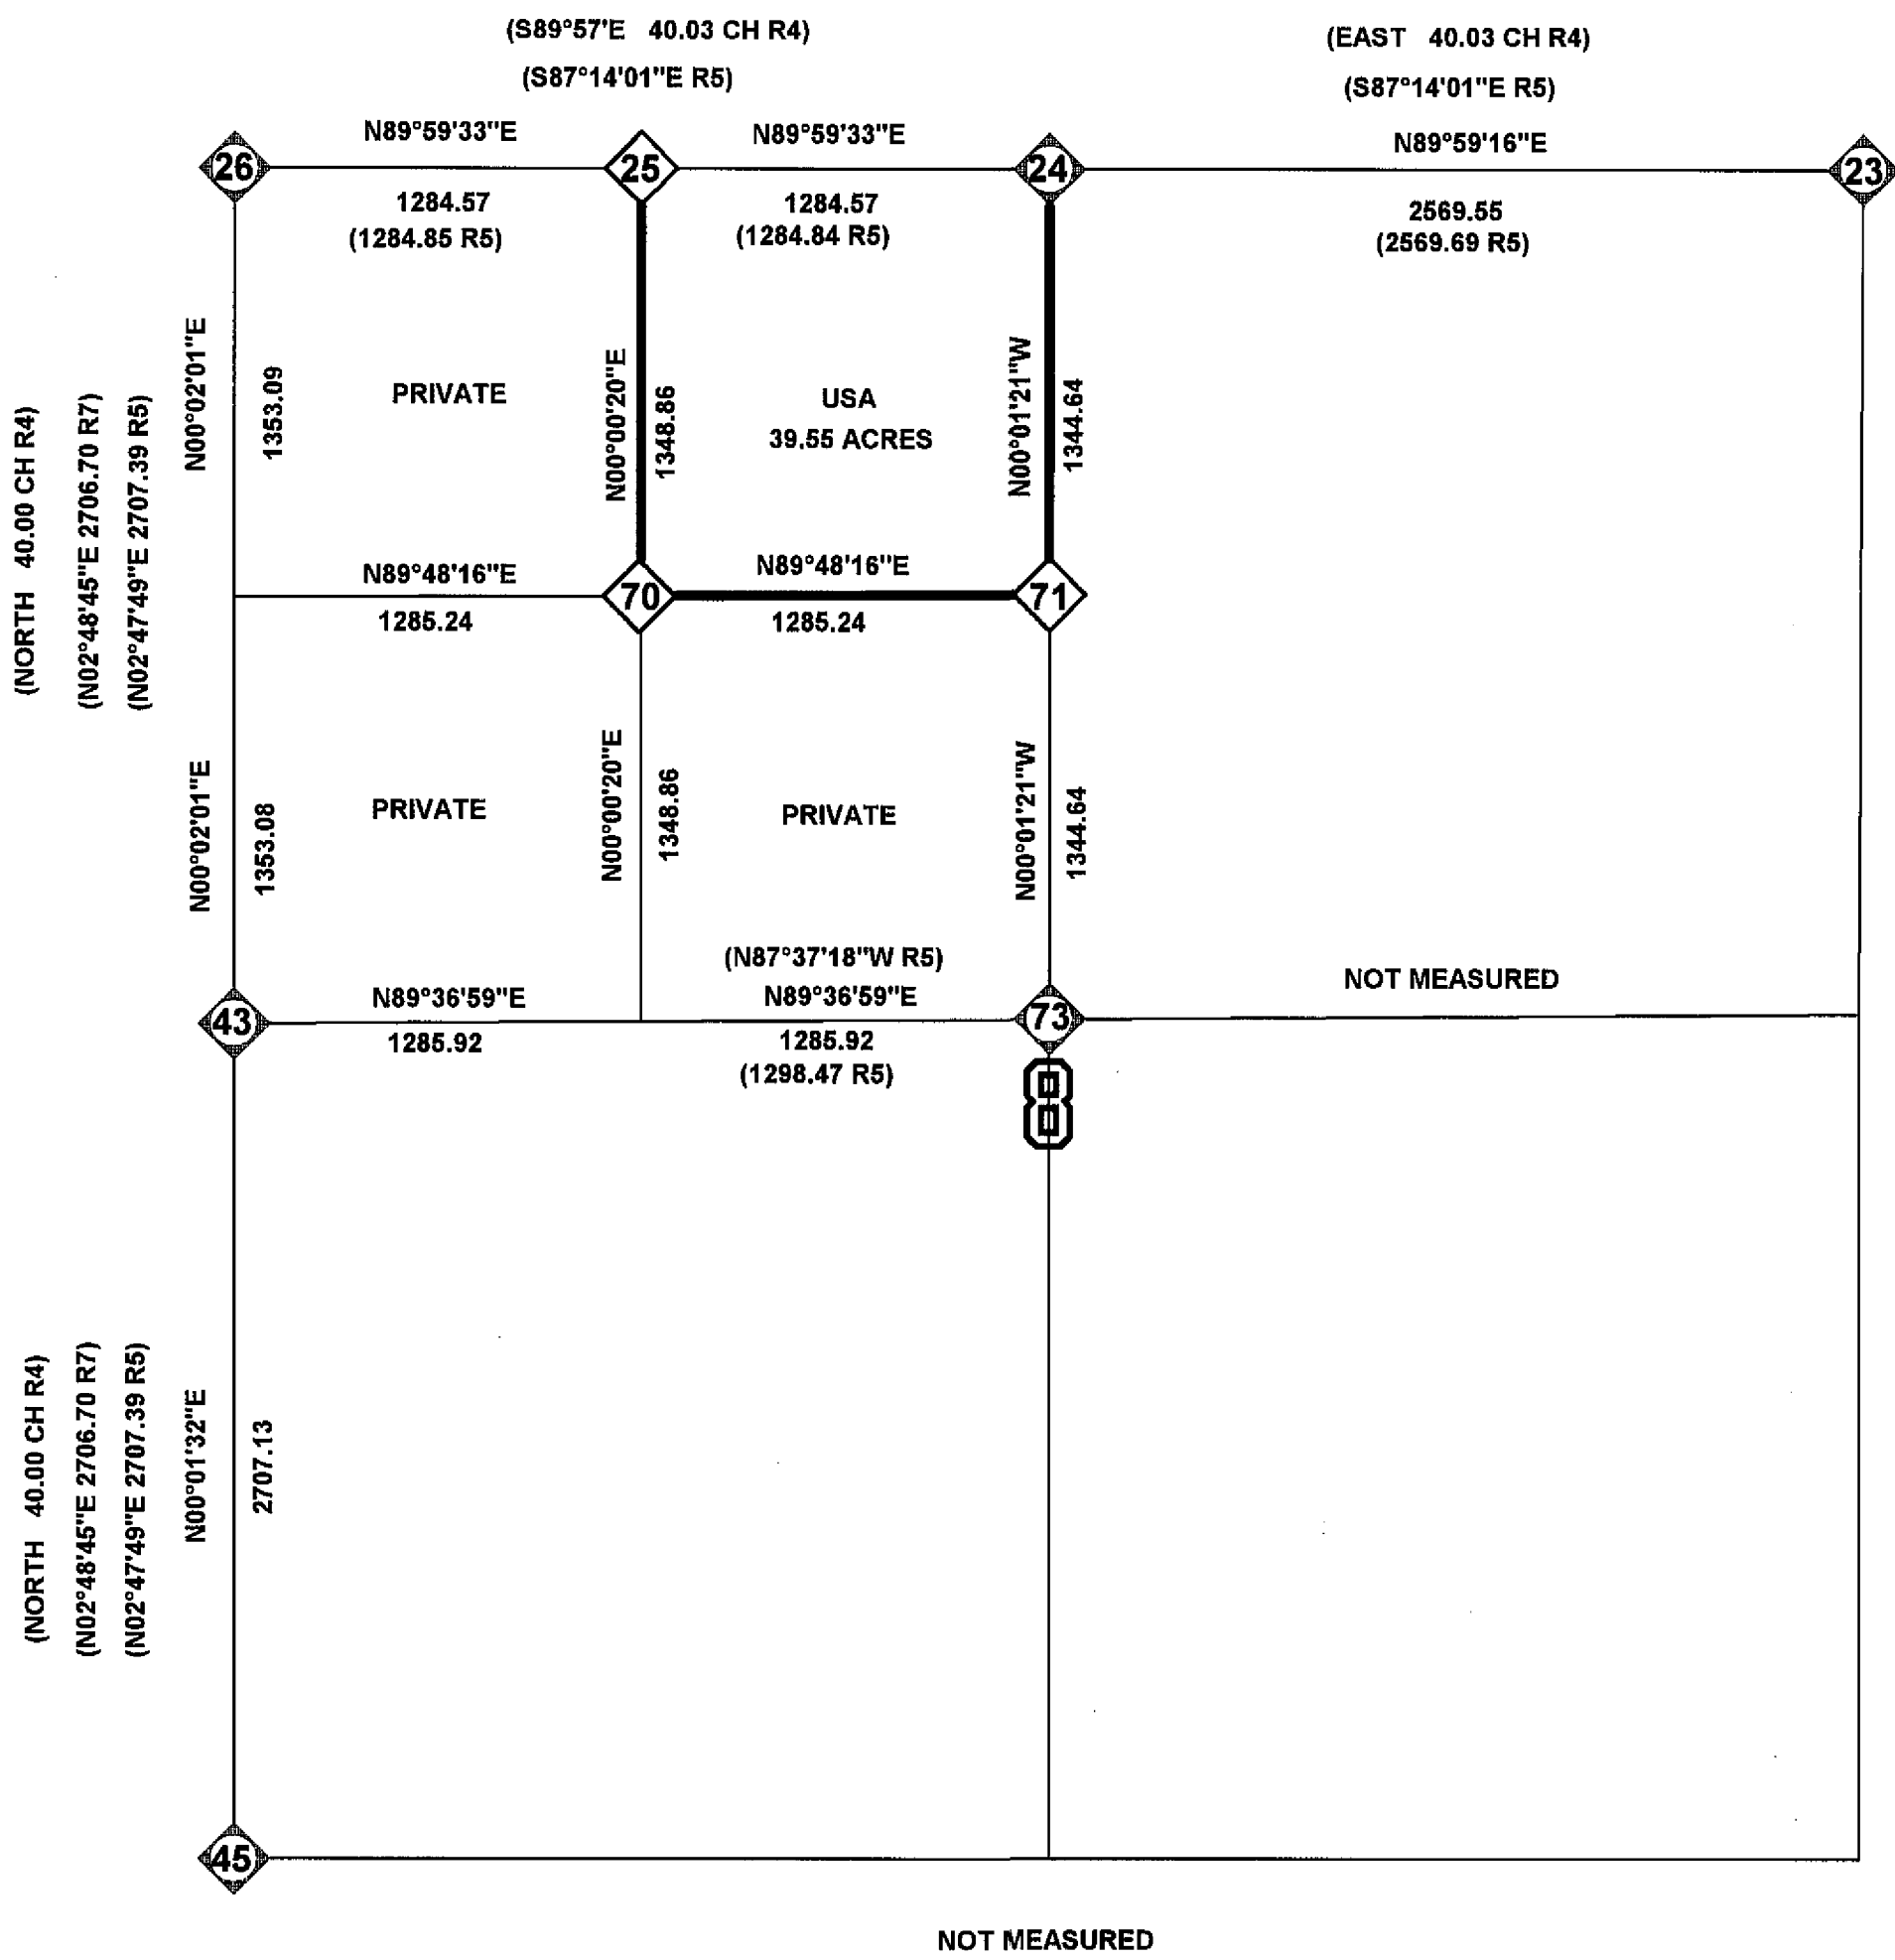

PROJECT LOCATION & CONTROL SCHEME

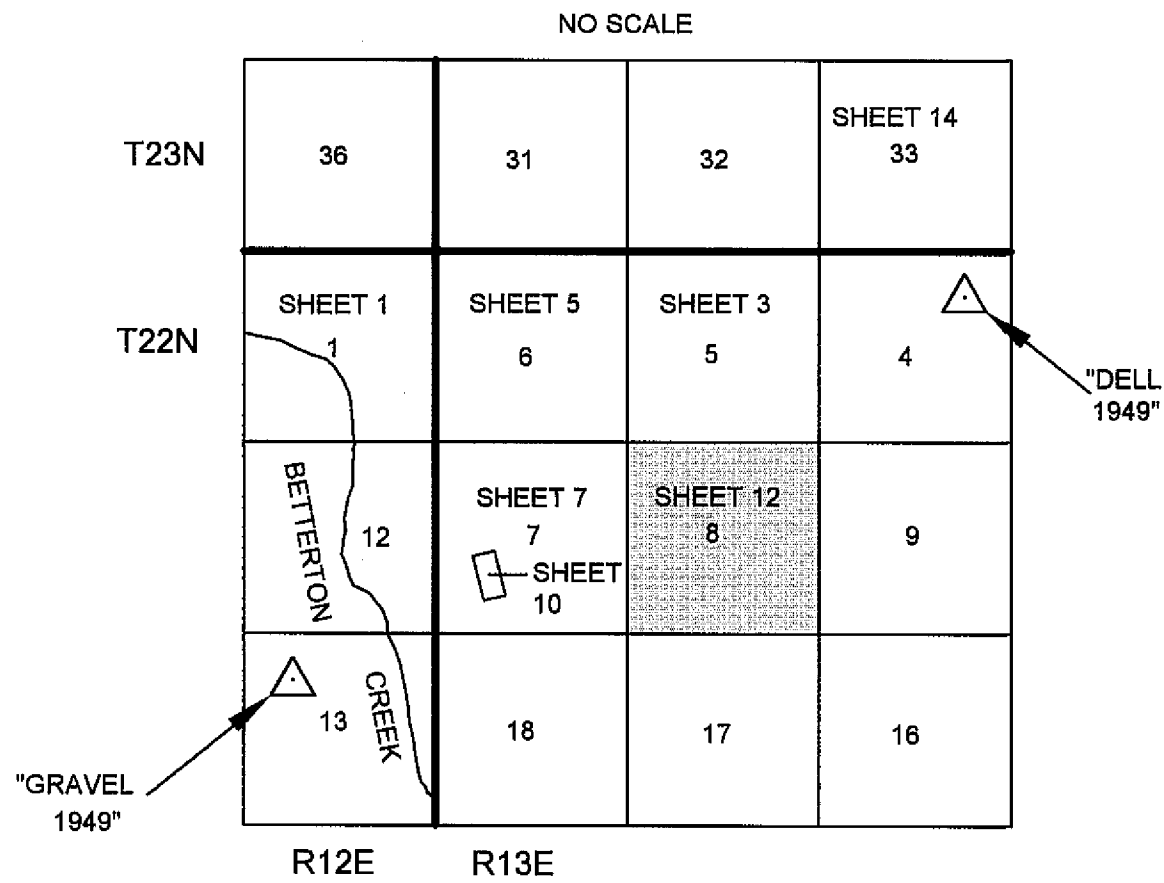

GENERAL NOTES

A STANDARD UNITED STATES FOREST SERVICE (USFS) DRIVE-IN MONUMENT IS A 5/8" DIAMETER ALUMINUM ROD WITH A 3-1/4" ALUMINUM CAP EMBOSSED WITH THE USFS LOGO.


A STANDARD BUREAU OF LAND MANAGEMENT (BLM) MONUMENT IS A 2-1/2" DIAMETER STEEL PIPE, 28" LONG WITH A 3-1/2" BRASS CAP EMBOSSED WITH THE BLM LOGO.

SURVEY HISTORY OF SECTION 8

|     |              |          |      |       |
|-----|--------------|----------|------|-------|
| R1  | D. HALL      |          | 1881 | GLO   |
| R4  | A. KEDDIE    |          | 1872 | GLO   |
| R5  | G. HENDERSON | LS3297   | 1973 | 4PM29 |
| R6  | R. LUNDY     | RCE15265 | 1974 | 5PM19 |
| R7  | J. HAMBY     | LS2843   | 1985 | 7RS40 |
| R12 | E. NORRIS    | LS2846   | 1986 | 3RS71 |
| R13 | J. HAMBY     | LS2843   | 1991 | 9RS20 |
| R14 | J. HAMBY     | LS2843   | 1992 | 9RS31 |

CALIFORNIA COORDINATE SYSTEM OF 1983 (CCS83), ZONE 1

| CORNER | NORTHING     | EASTING      |
|--------|--------------|--------------|
| 23     | 1810826.4157 | 6973813.0314 |
| 24     | 1810826.8684 | 6971243.4808 |
| 26     | 1810826.5318 | 6968674.3402 |
| 43     | 1808119.3632 | 6968672.7549 |
| 45     | 1805412.2296 | 6968671.5425 |

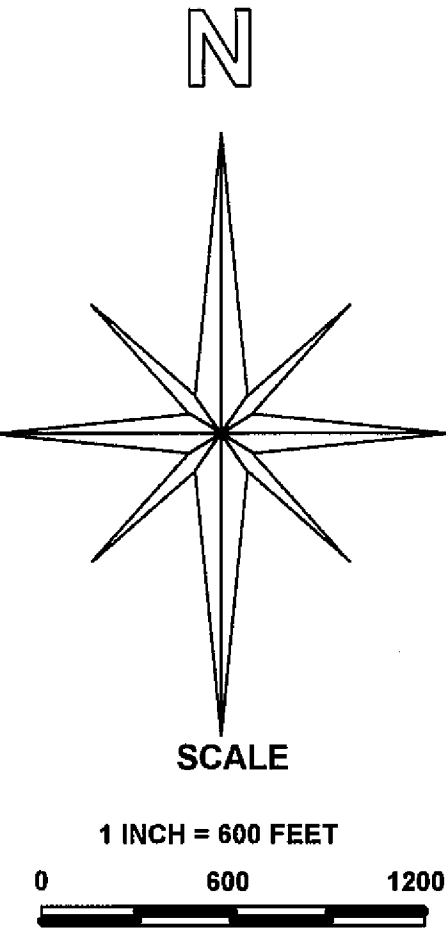

BASIS OF BEARING

MEASURED BEARINGS AND DISTANCES ARE GRID. THEY ARE BASED ON THE CALIFORNIA COORDINATE SYSTEM OF 1983(CCS83), ZONE 1.

Q AT THE N1/4 OF SECTION 8 IS 00°57'11" MULTIPLY GRID DISTANCES BY 1.000174 TO GET GROUND DISTANCES.

CONTROL WAS DONE WITH GPS, TRIMBLE NAVIGATION, 4000 ST, SINGLE FREQUENCY RECEIVERS. CONTROL WAS BROUGHT IN USING THE FOLLOWING STATIONS:

"GRAVEL 1949"  
LATITUDE: 39°46'22.92395" N 1803819.4802 N  
LONGITUDE: 120°35'03.32548" W 6959624.0422 E

"DELL 1949"  
LATITUDE: 39°48'03.87786" N 1814345.3519 N  
LONGITUDE: 120°31'02.11293" W 6978283.7269 E

LATITUDES AND LONGITUDES AS PUBLISHED BY NATIONAL GEODETIC SURVEYS (NGS) IN FEBRUARY 1987.

LEGEND

- FOUND CORNER
- SET CORNER
- PROPERTY BOUNDARY MARKED AND POSTED

RECORD OF SURVEY

SECTION 1 T22N R12E, SECTIONS 5,6,7 T22N R13E, SECTION 33 T23N R13E MDM

SECTION 8 T22N R13E  
PLUMAS COUNTY, CALIFORNIA

FOR  
PLUMAS NATIONAL FOREST  
PO BOX 11500 QUINCY, CALIFORNIA 95971

CREW: B.SNOW J.SCHMIDT D.GREENWELL R.KNOETTGEN  
DRAWN BY: R.KNOETTGEN & B.SNOW

SHEET 12 OF 15