


NOTES

The Basis of Bearings is the Southeasterly line of Parcel 1 shown as S32°58'57"W on the map filed in the office of the Recorder of Plumas County in Book 7 PM 83.

This Record of Survey was prepared to reflect a Lot Line Adjustment for which a resolution is recorded as document 2003-4403, Plumas County Records.

SURVEYOR'S STATEMENT

This map correctly represents a survey made by me or under my direction in conformance with the requirements of the Professional Land Surveyor's Act at the request of KIM H. KALBAUGH in Nov., 2002.

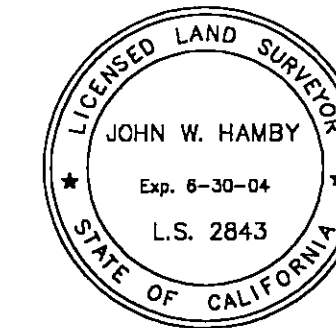

John W. Hamby
John W. Hamby LS 2843

COUNTY SURVEYOR'S STATEMENT

This map has been examined in accordance with Section 8766 of the Professional Land Surveyor's Act this 15th day of July, 2003.





R. Tom Hunter
R. Tom Hunter RCE 30515
PLUMAS COUNTY SURVEYOR
License Expiration Date 3/31/04

RECORDER'S STATEMENT

Filed this 18th day of July, 2003 at 11:00 a.m. in Book 12 of Record of Surveys, at page 139, at the request of the County Surveyor.

Fee \$8.00
File No. 2003-8038

Kathleen Williams
County Recorder
by *Sally Samuel*
Deputy

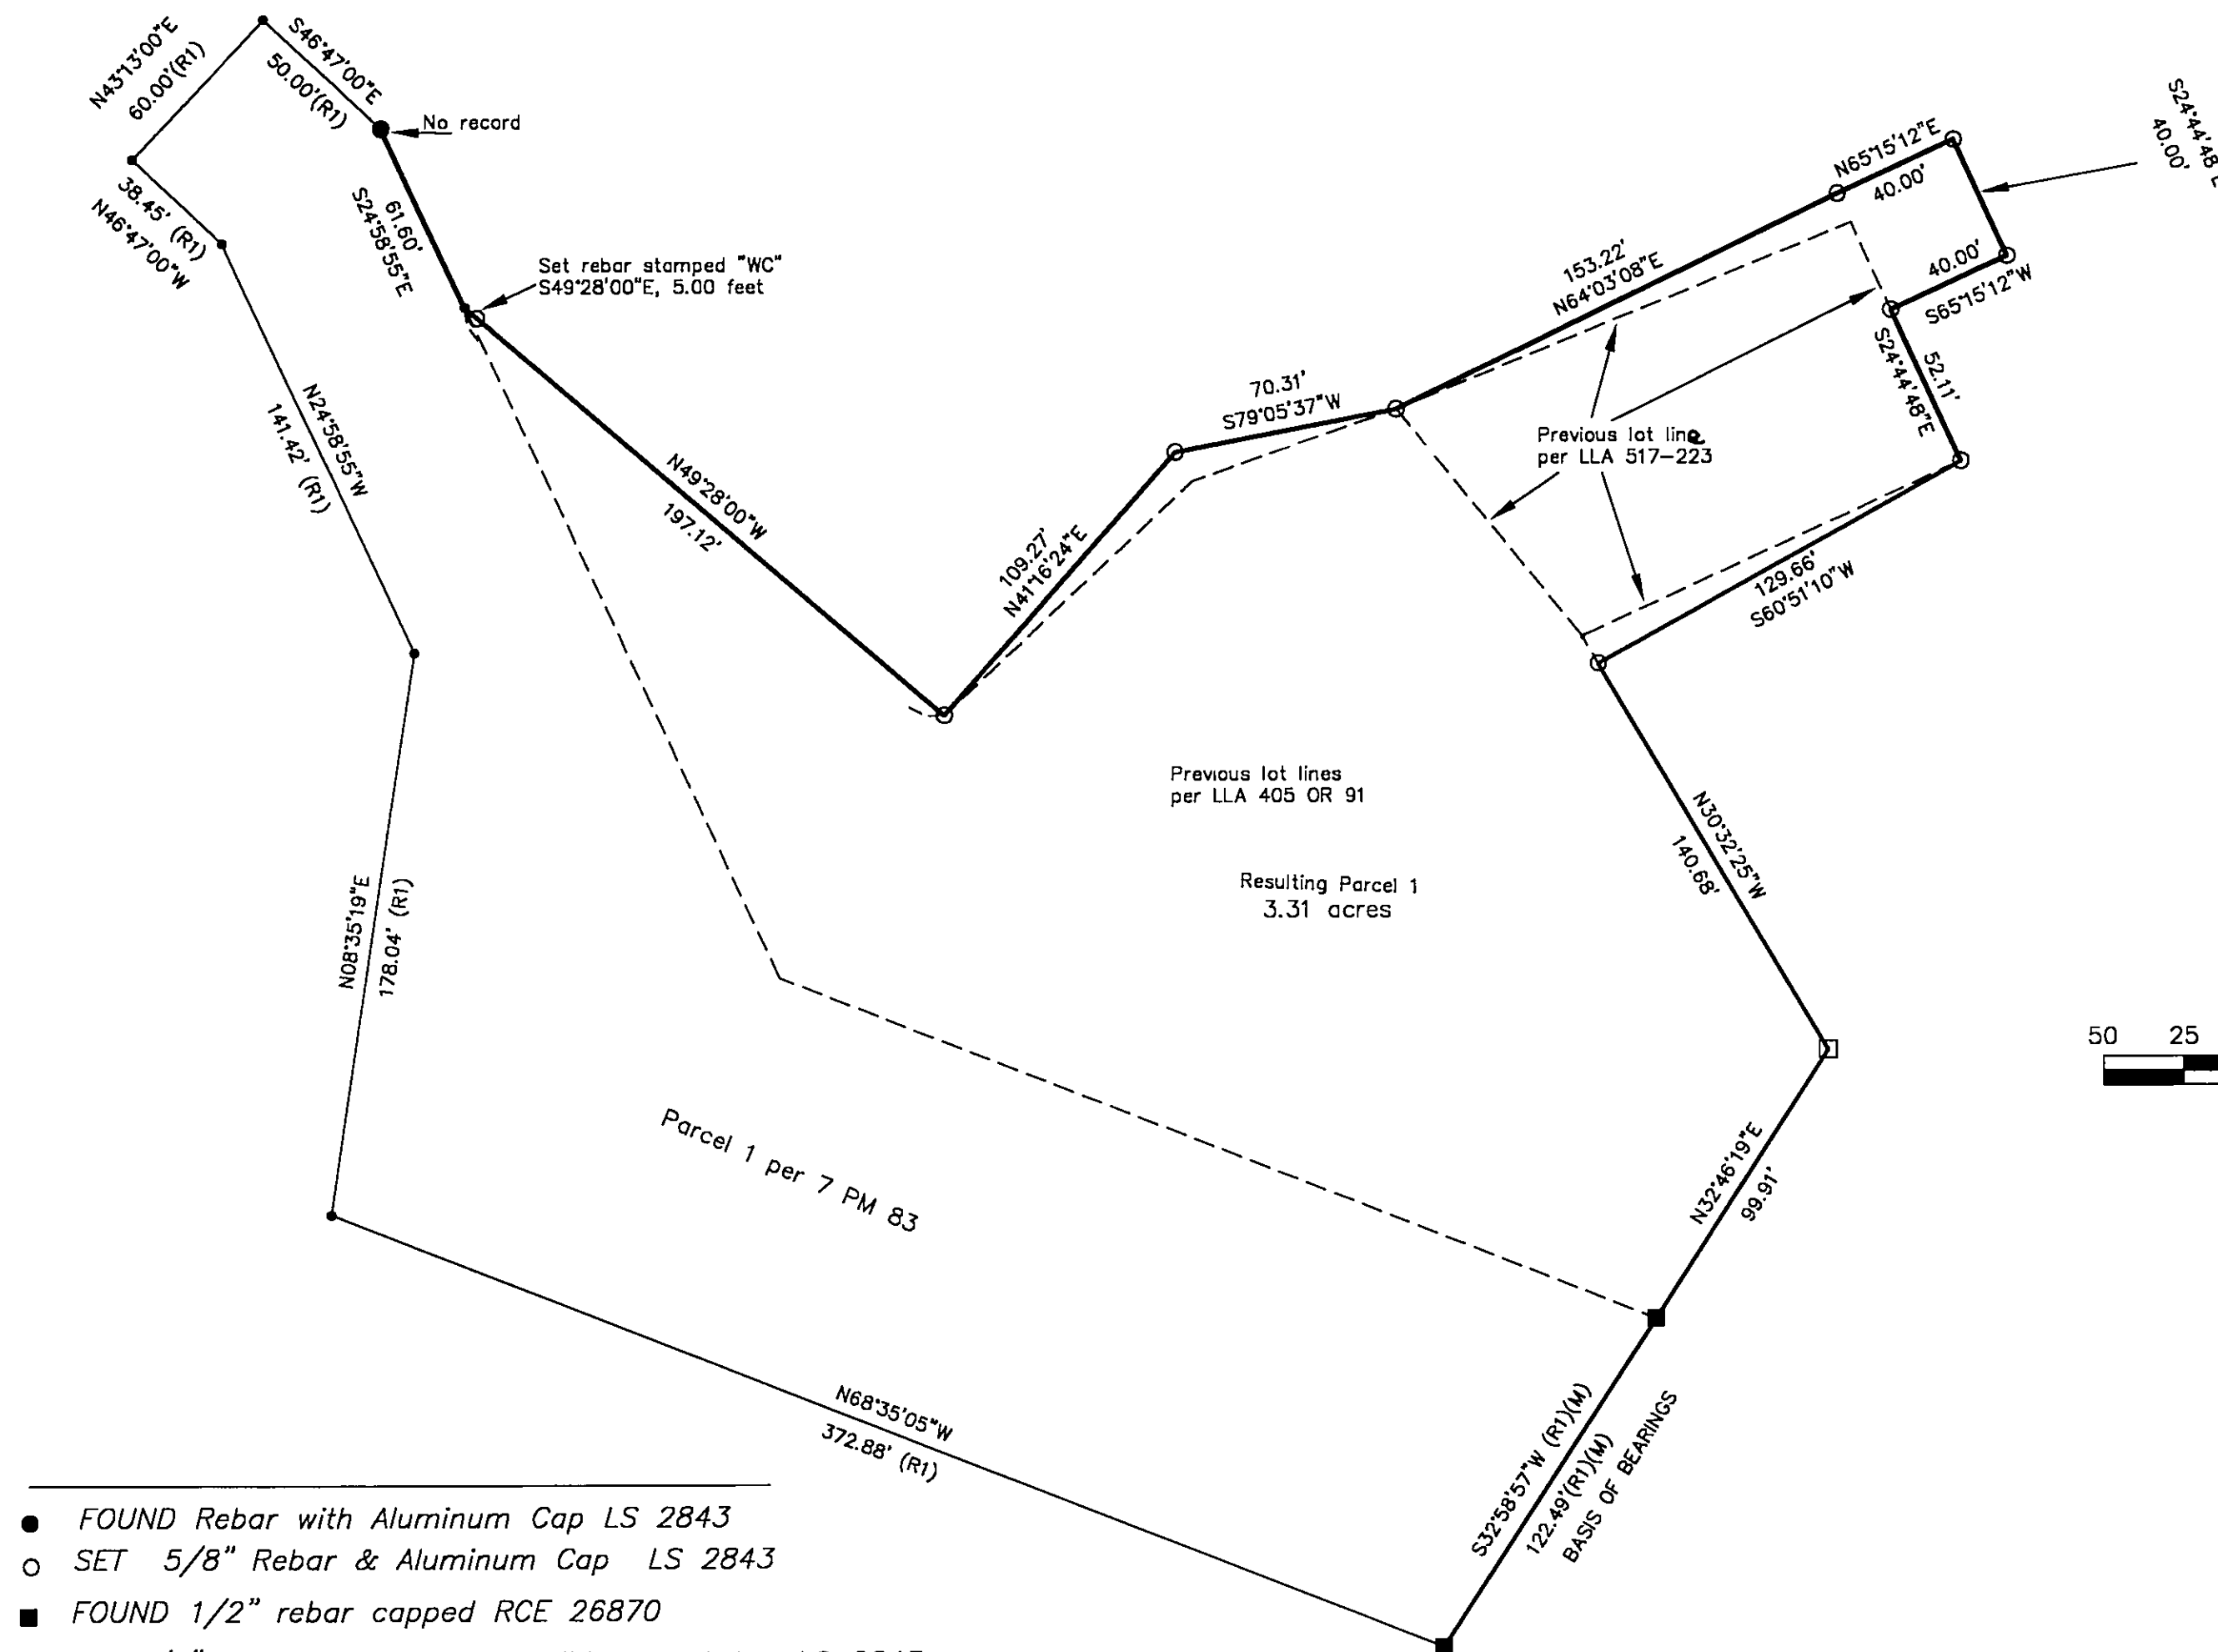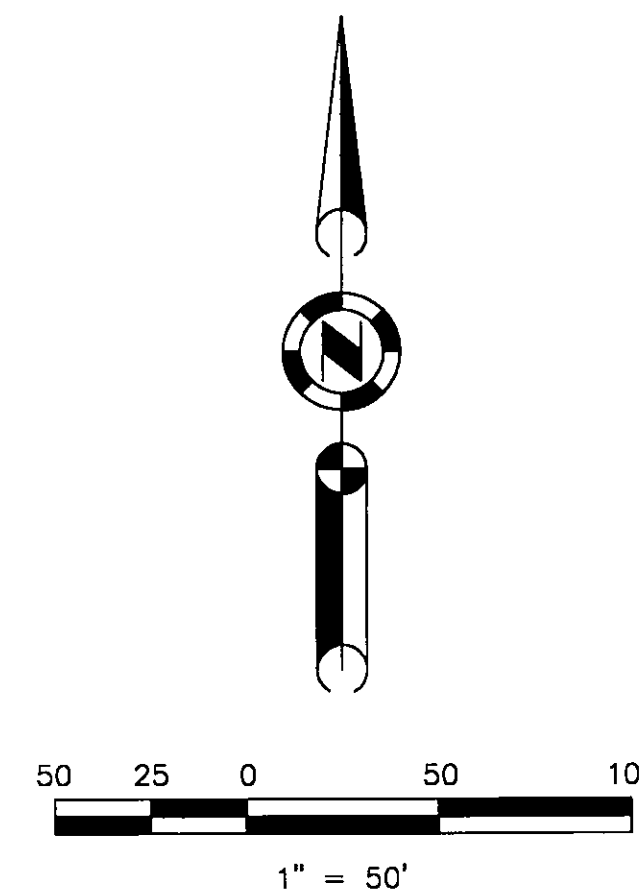

- FOUND Rebar with Aluminum Cap LS 2843
- SET 5/8" Rebar & Aluminum Cap LS 2843
- FOUND 1/2" rebar capped RCE 26870
- Fd 1/2" rebar, number not legible - set tag LS 2843

• Nothing found or set

(R1) RECORD per 7 PM 83

All data Record and Measured per LLA 2003-4403, unless noted.

(LLA) Lot Line Adjustment

(WC) Witness Corner

RECORD OF SURVEY for KIM H. & SCHAROL KALBAUGH

A portion of Sections 9 and 10
T. 22 N., R. 12 E., M.D.M.

Plumas County ~ California
Scale 1" = 50' April, 2003

Hamby Surveying Inc.
P.O. Box 1209
Portola, CA 96122
(530) 832-5571

SHEET 1 OF 1