


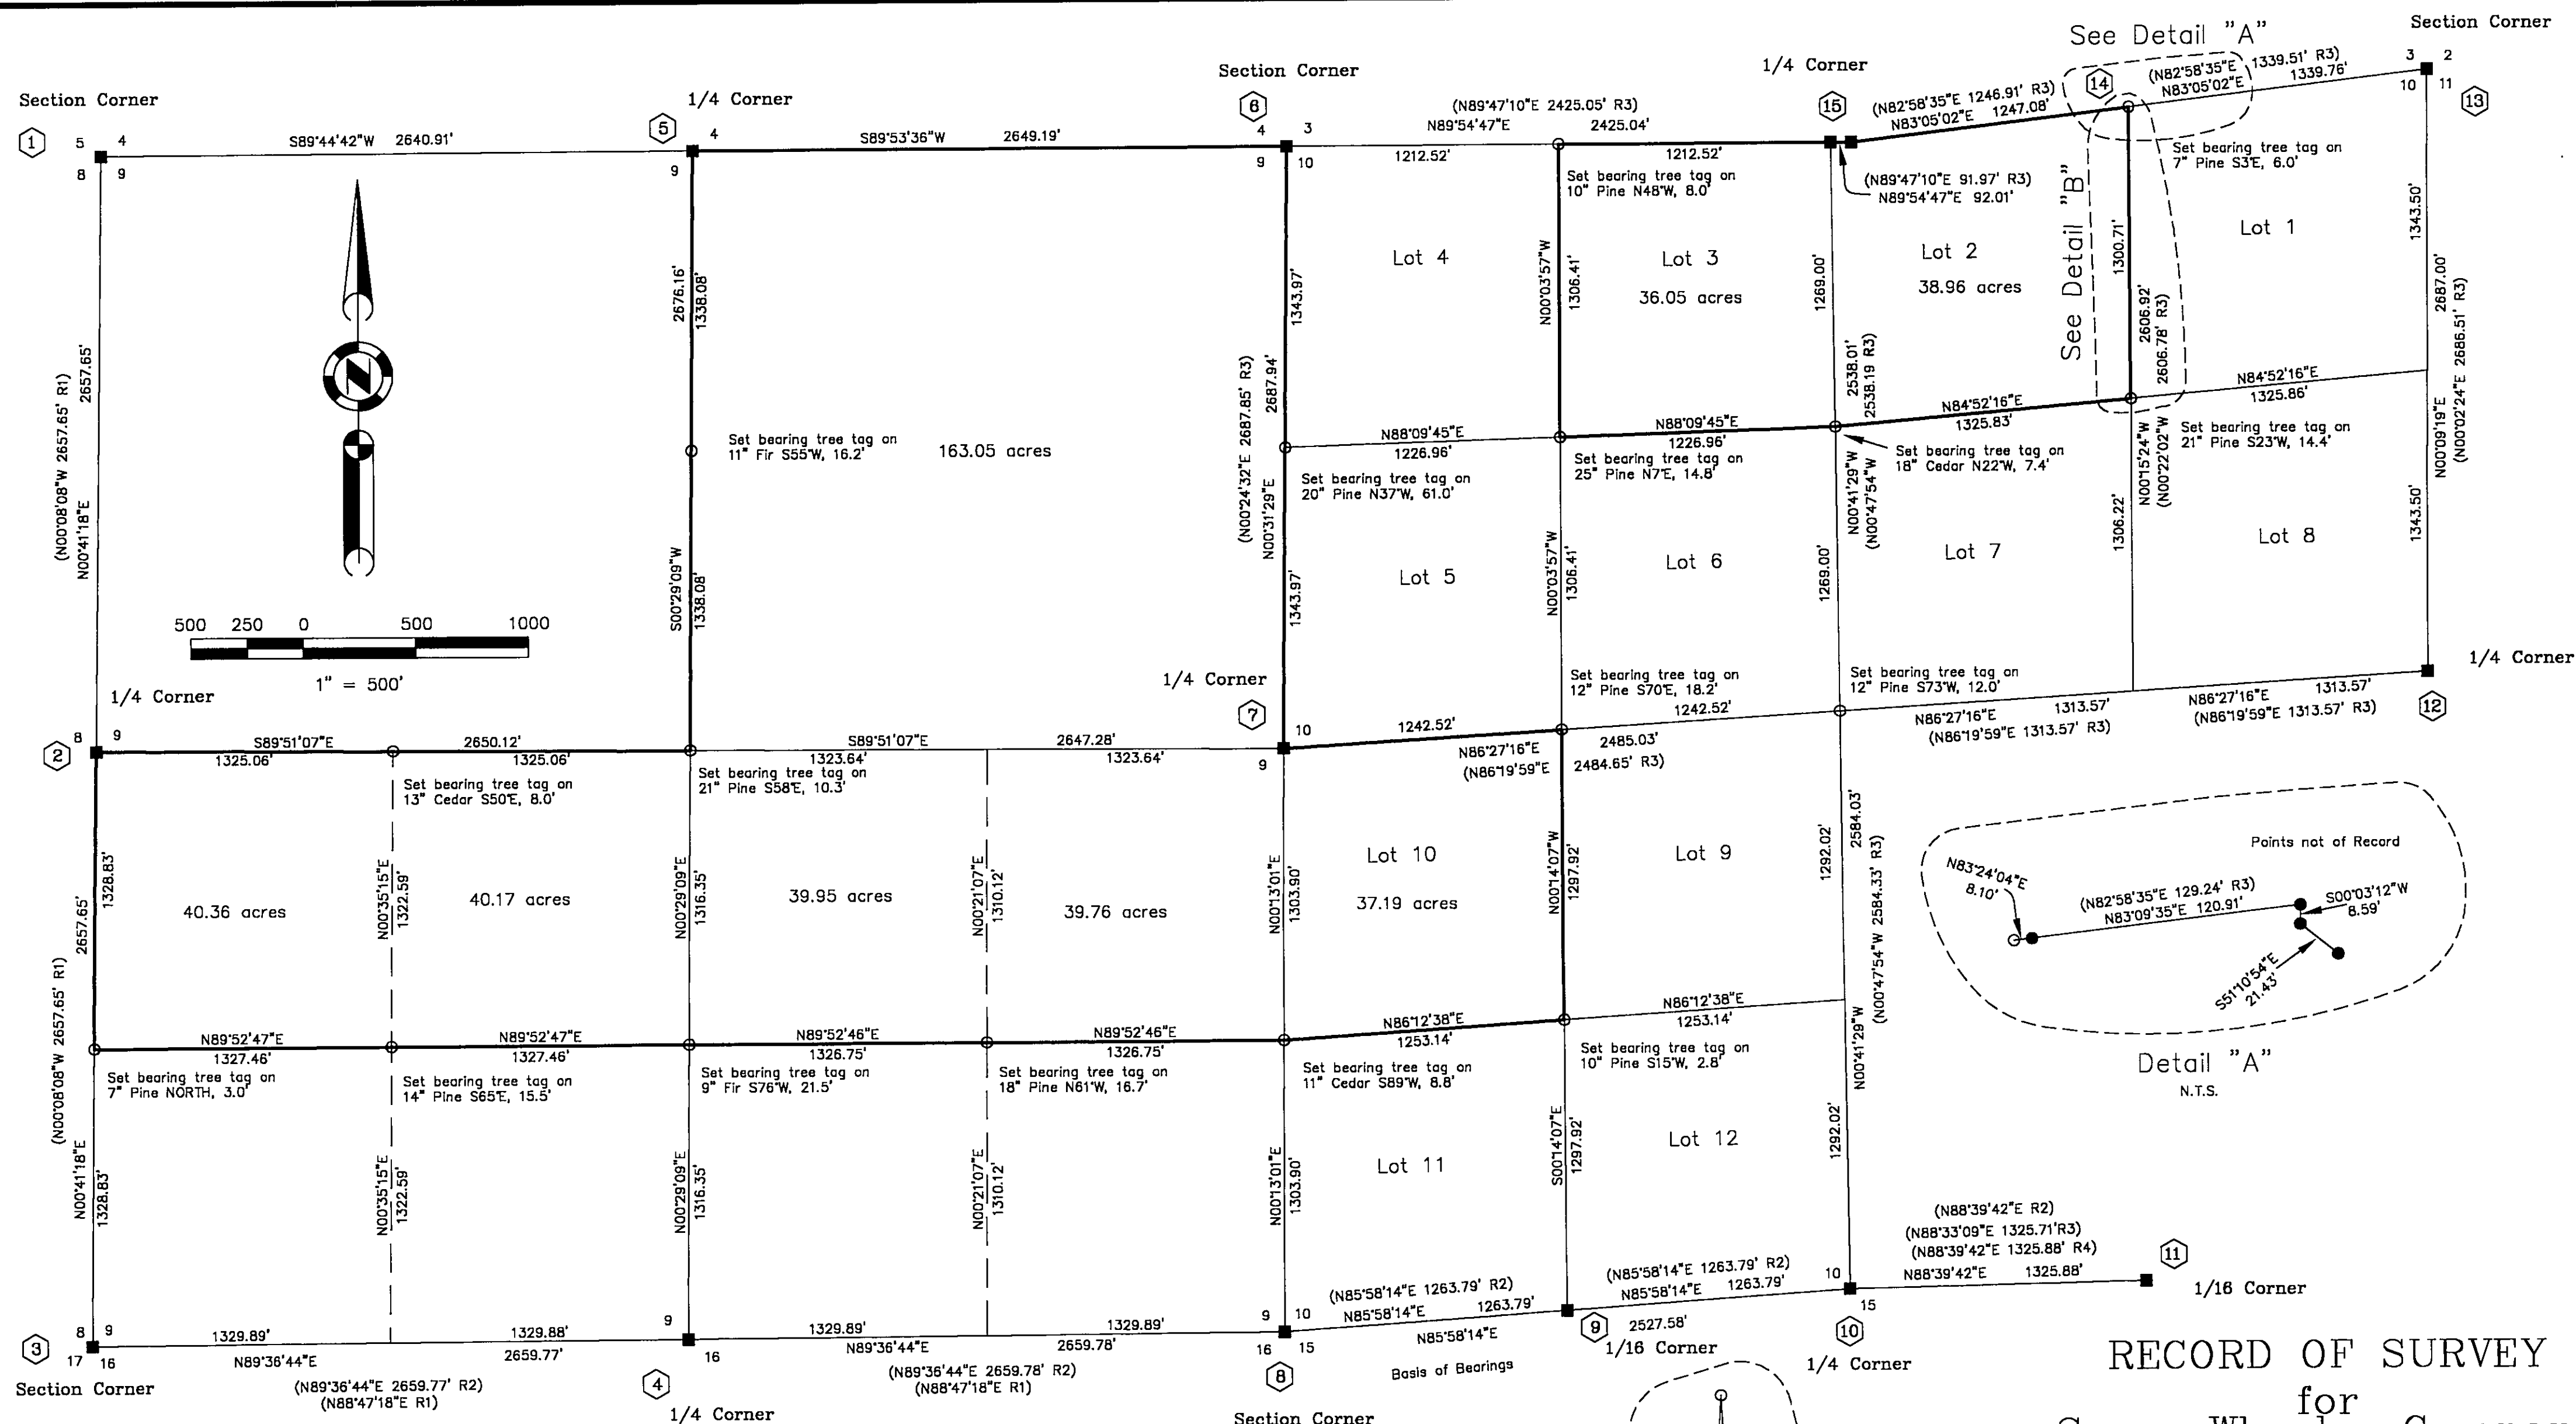

RECORD OF SURVEY
for
Soper Wheeler Company
A portion of Sections 9 and 10
T. 23 N., R. 11 E., M.D.M.
Recorded 184 OR 28

Plumas County ~ California
Scale 1" = 500' April, 2003

Hamby Surveying Inc.
P.O. Box 1209
Portola, CA 96122
(530) 832-5571

SHEET 2 OF 2

LEGEND

- FOUND point as described in Corner Notes Sheet 1
- FOUND Rebar with Plastic Cap RCE 22836 Brown unless shown otherwise
- Set Rebar with Aluminum Cap LS 2843

(R1) RECORD per 9 RS 80

(R2) RECORD per 9 RS 131

(R3) RECORD per 7 RS 56

(R4) RECORD per 10 RS 21

1 Corner Note Key see sheet 1 for description

NOTES

The Basis of Bearings for this Map is the South Line of the SW 1/4 of Section 10, shown as N85°58'14"E on 9 RS 131.

Detail "B"
N.T.S.

Q2286RS2