

BASIS OF BEARINGS

The Basis of Bearings for this map is the North line of the NE 1/4 of Section 25 shown as S89°31'49"E on the map filed in Book 5 RS 58, Plumas County Records.

COUNTY SURVEYOR'S STATEMENT

This map has been examined in accordance with Section 8766 of the Land Surveyors' Act this 2nd day of September, 2003. I hereby certify that this map is in compliance with the provisions of the Subdivision Map Act, Division 2, (commencing with section 66410) of Title 7 of the Government Code and any applicable ordinance enacted pursuant thereto.




R. Tom Hunter

R. Tom Hunter RCE 30515
PLUMAS COUNTY SURVEYOR
License Expiration Date 3/31/04

SURVEYOR'S STATEMENT

This map correctly represents a survey made by me or under my direction in conformance with the requirements of the Land Surveyors' Act at the request of John McMorro in Aug. 2002.

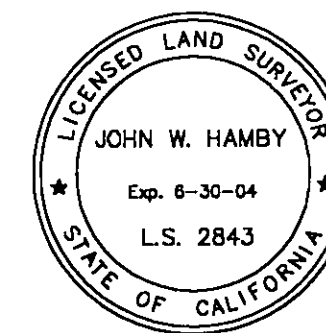

John W. Hamby
John W. Hamby LS 2843



500 250 0 500 1000
1" = 500'


RECORDER'S STATEMENT

Filed this 3rd day of September, 2003 at 2:21 P.M. in Book 12 of Record of Surveys, at page 145, at the request of the County Surveyor.

Fee None
File No. 2003-10441

Kathleen Williams
County Recorder

by *Kathleen Williams*
Deputy

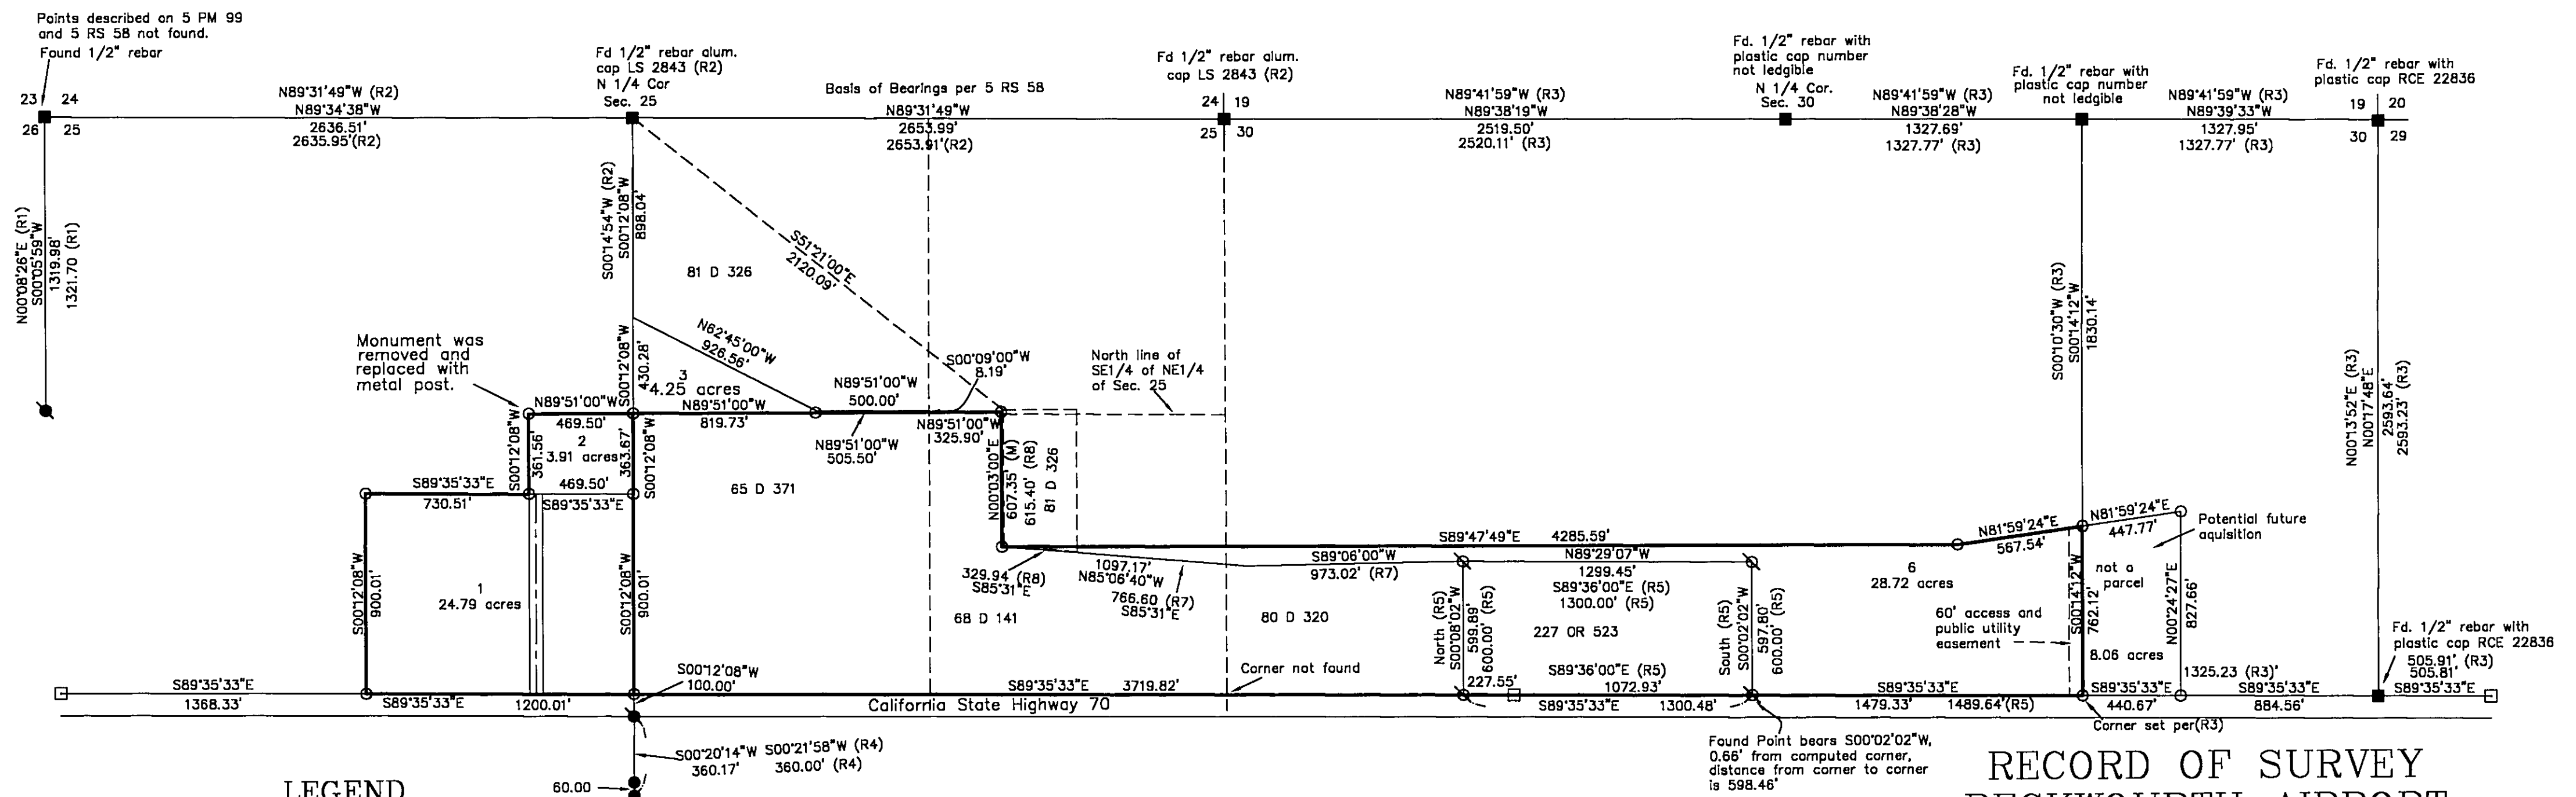

LEGEND

- FOUND point as described
- FOUND Rebar with Aluminum Cap LS 2843
- SET 5/8" Rebar & Aluminum Cap LS 2843
- ✱ FOUND 1/2" I.P. tagged LS 3297
- Found 6" X 6" concrete highway monument
- ✱ FOUND Topper stamped RCE 13225

- | | |
|-------------------------|--------------------------|
| (R1) RECORD per 5 PM 99 | (R6) Record per 68 D 141 |
| (R2) RECORD per 5 RS 58 | (R7) Record per 80 D 320 |
| (R3) RECORD per 8 RS 44 | (R8) Record per 81 D 326 |
| (R4) RECORD per 8 PM 32 | |
| (R5) RECORD per 4 PM 49 | |

RECORD OF SURVEY OF BECKWOURTH AIRPORT for PLUMAS COUNTY

A portion of Sec. 25, T. 23N., R. 14 E., M.D.M.
and a portion of the Sec. 30, T. 23 N., R. 15 E., M.D.M.
Plumas County ~ California
Scale 1" = 500' Sept. 2002

Hamby Surveying Inc.
P.O. Box 1209
Portola, CA 96122
(530) 832-5571

SHEET 1 OF 1