

LEGEND

- FOUND 1/2" rebar with Alum. cap RCE 13225.
- FOUND Rebar with Plastic Cap LS 2843
- SET 5/8" Rebar & Aluminum Cap LS 2843
- Nothing found or set



(R1) RECORD per 10 PM 80.

(R2) RECORD per 8 RS 51.

(R3) RECORD per 6 M 88


BASIS OF BEARINGS

The Basis of Bearings for this map is the South line of the parcel, shown as S 88°56'39" W on the map filed in Book 10 Parcel Maps page 79, Plumas County Records.

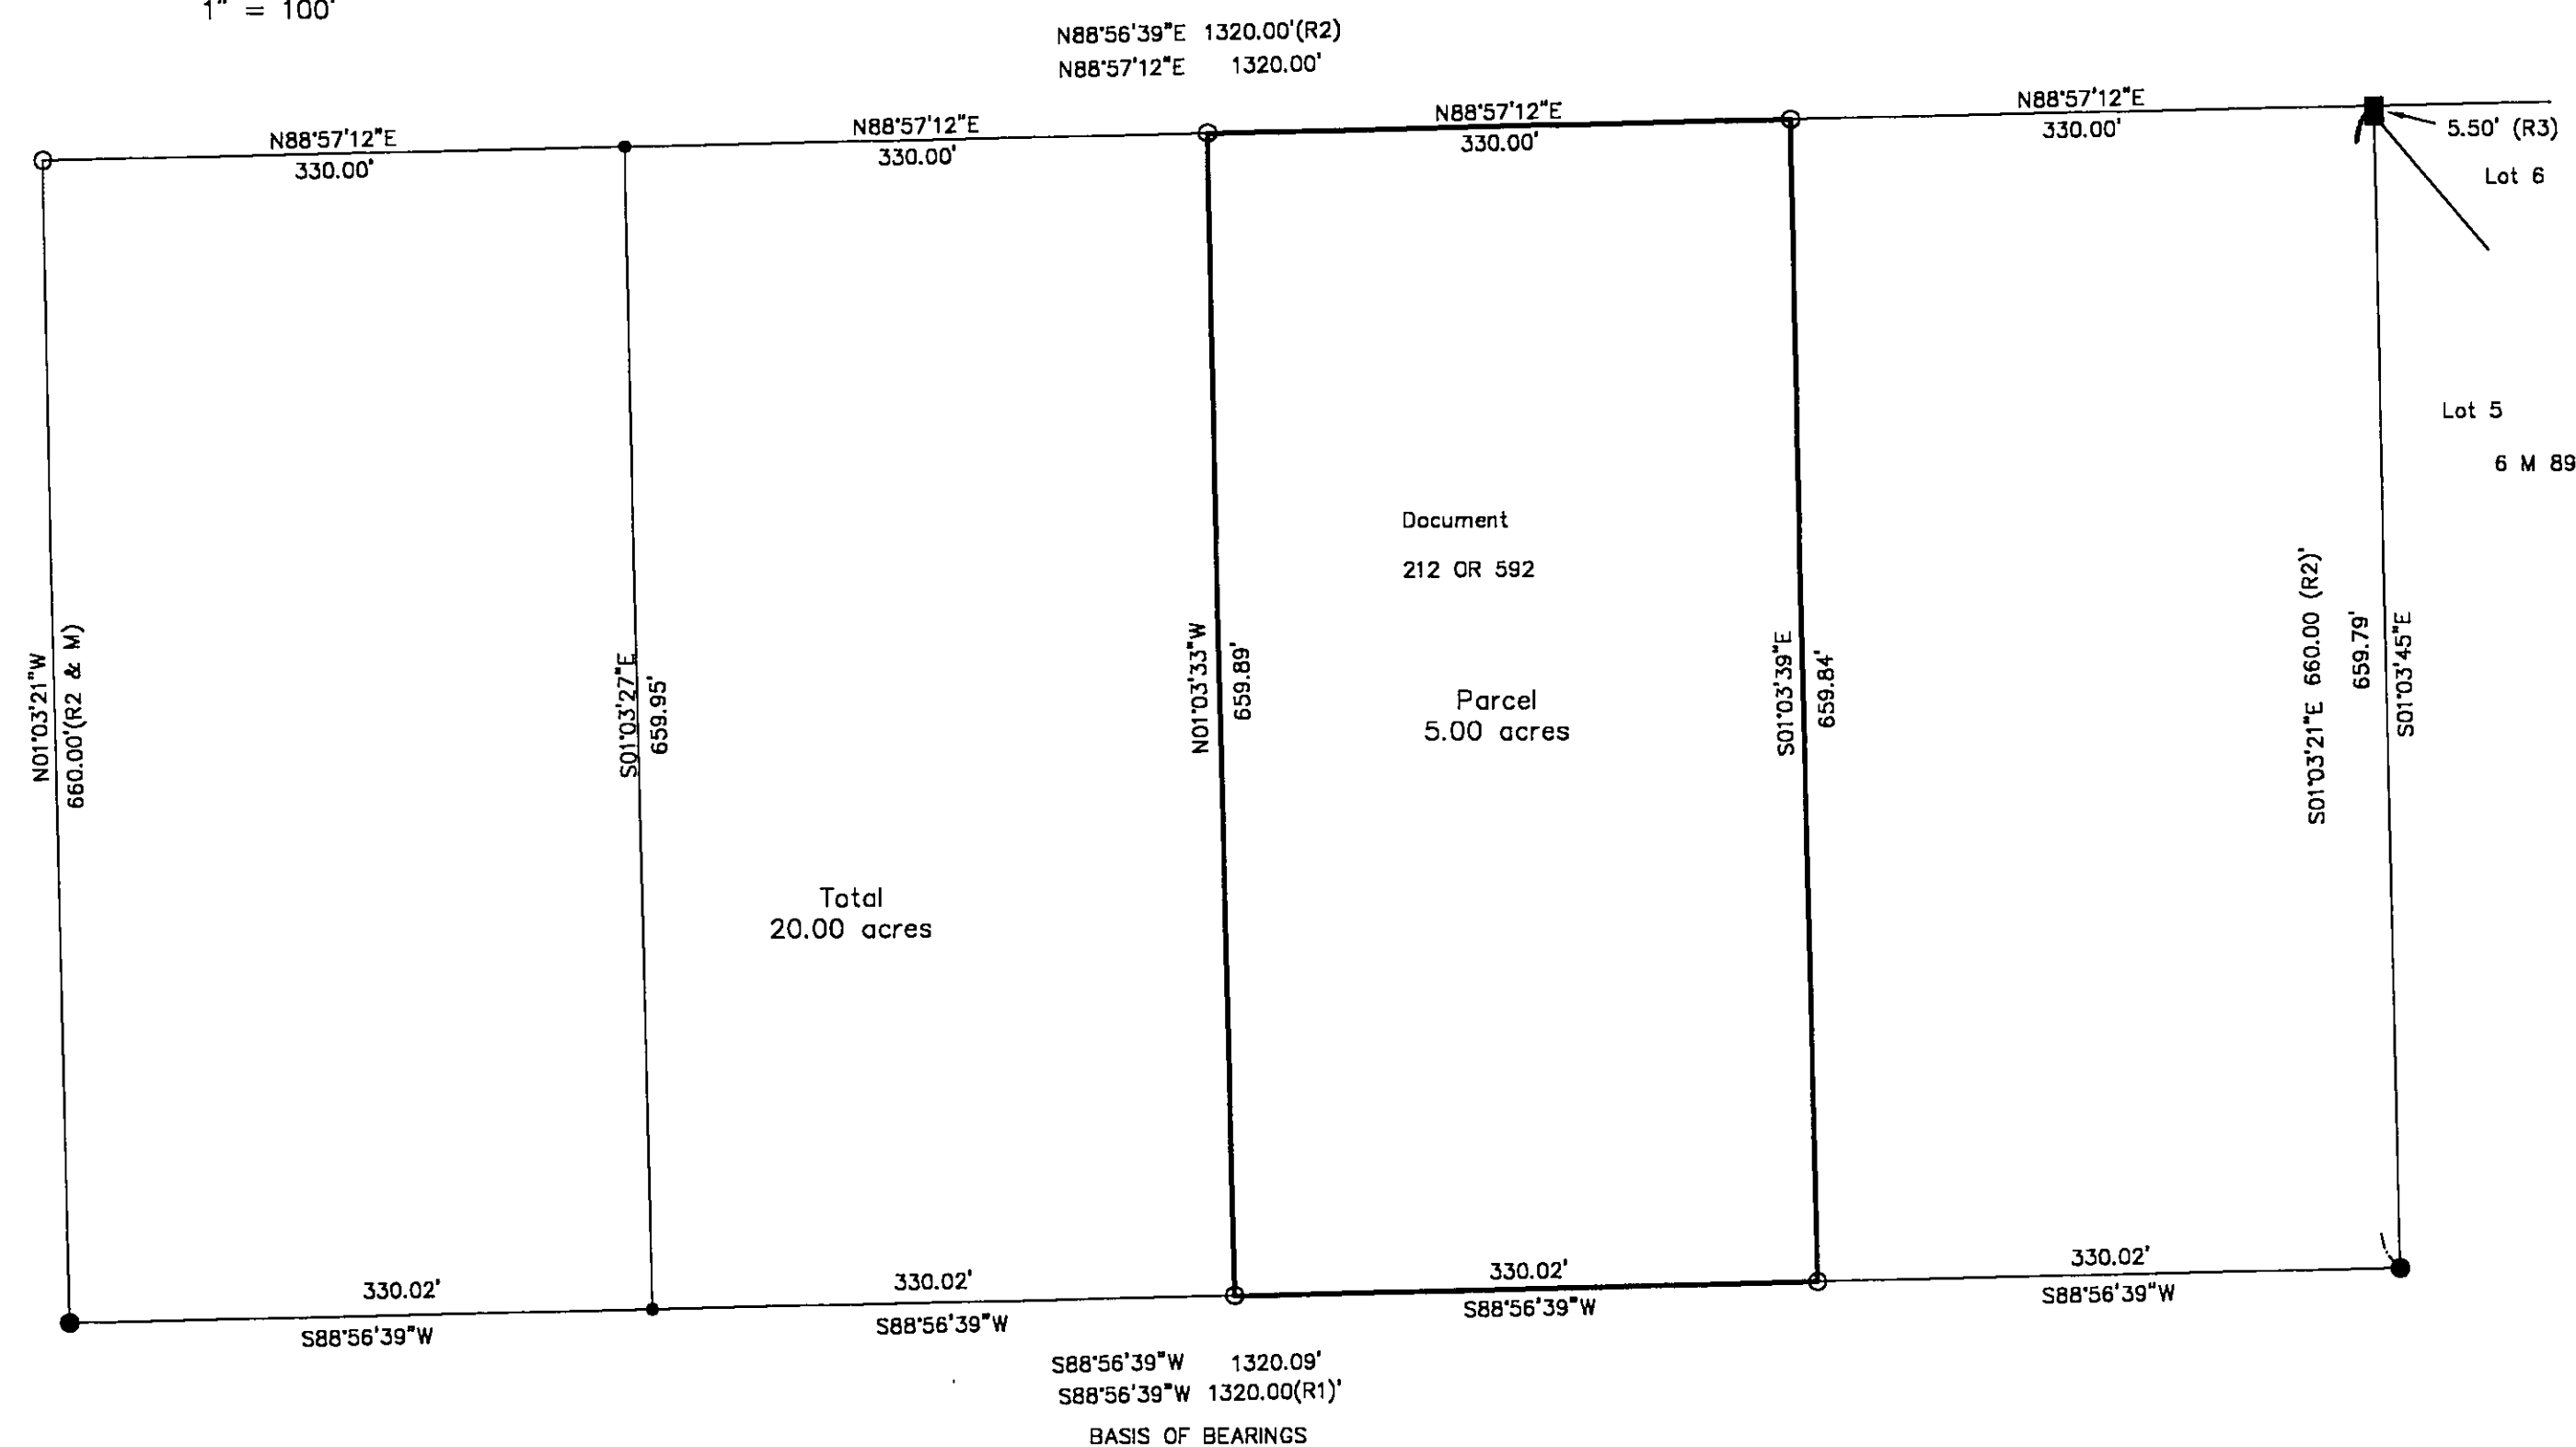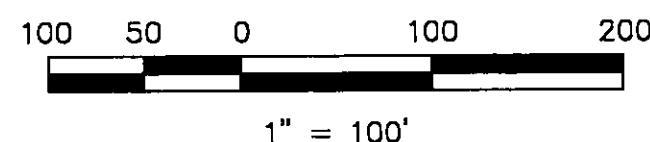

SURVEYOR'S STATEMENT


This map correctly represents a survey made by me or under my direction in conformance with the requirements of the Professional Land Surveyor's Act at the request of Linda Hadley in July, 2003.

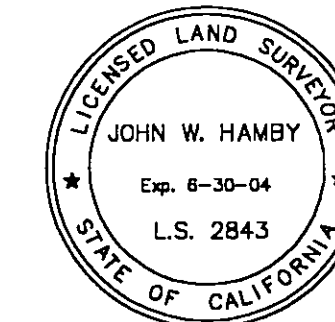

John W. Hamby
John W. Hamby LS 2843

COUNTY SURVEYOR'S STATEMENT

This map has been examined in accordance with Section 8766 of the Professional Land Surveyor's Act this 19th day of September, 2003.

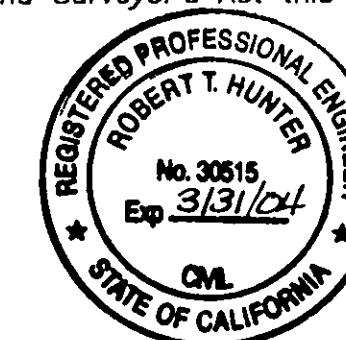

R. Tom Hunter
R. Tom Hunter RCE 30515
PLUMAS COUNTY SURVEYOR
License Expiration Date 3/31/04

RECORDER'S STATEMENT

Filed this 23rd day of September, 2003 at 3:34pm in Book 12 of Record of Surveys, at page 150, at the request of the County Surveyor.

Fee \$8.00
File No. 2003-11443

Kathleen Williams
County Recorder

by *Vellu Wilkerson*
Deputy

RECORD OF SURVEY for CAROL HANNA

A portion of the SE 1/4 of Section 21
T. 23 N., R. 14 E., M.D.M.

Plumas County, ~ California
Scale 1" = 100' AUGUST, 2003

Hamby Surveying Inc.
P.O. Box 1209
Portola, CA 96122
(530) 832-5571

SHEET 1 OF 1