

LEGEND

- FOUND Standard BLM Brass Cap Monument
- Found Standard USFS Monument
- FOUND 3/4" IP tagged RCE 13528
- FOUND 3/4" IP tagged LS3297
- SET 5/8" Rebar & Aluminum Cap LS 2843


(R1) RECORD per 9 RS 5

(R2) RECORD per 5 PM 145


(R3) RECORD per 7 RS 98

(R4) RECORD per 10 RS 50

○ Description of corners

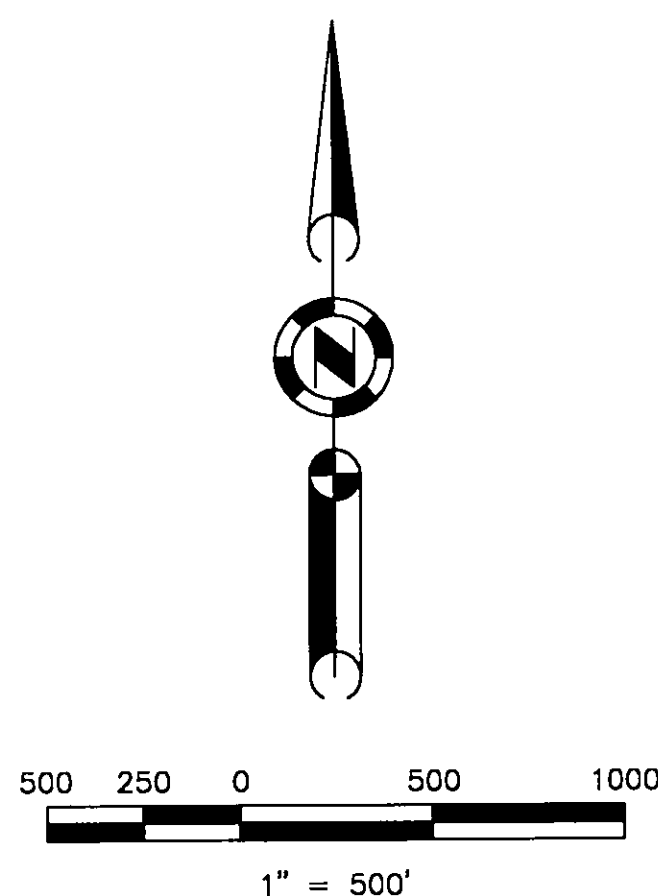

Section 11

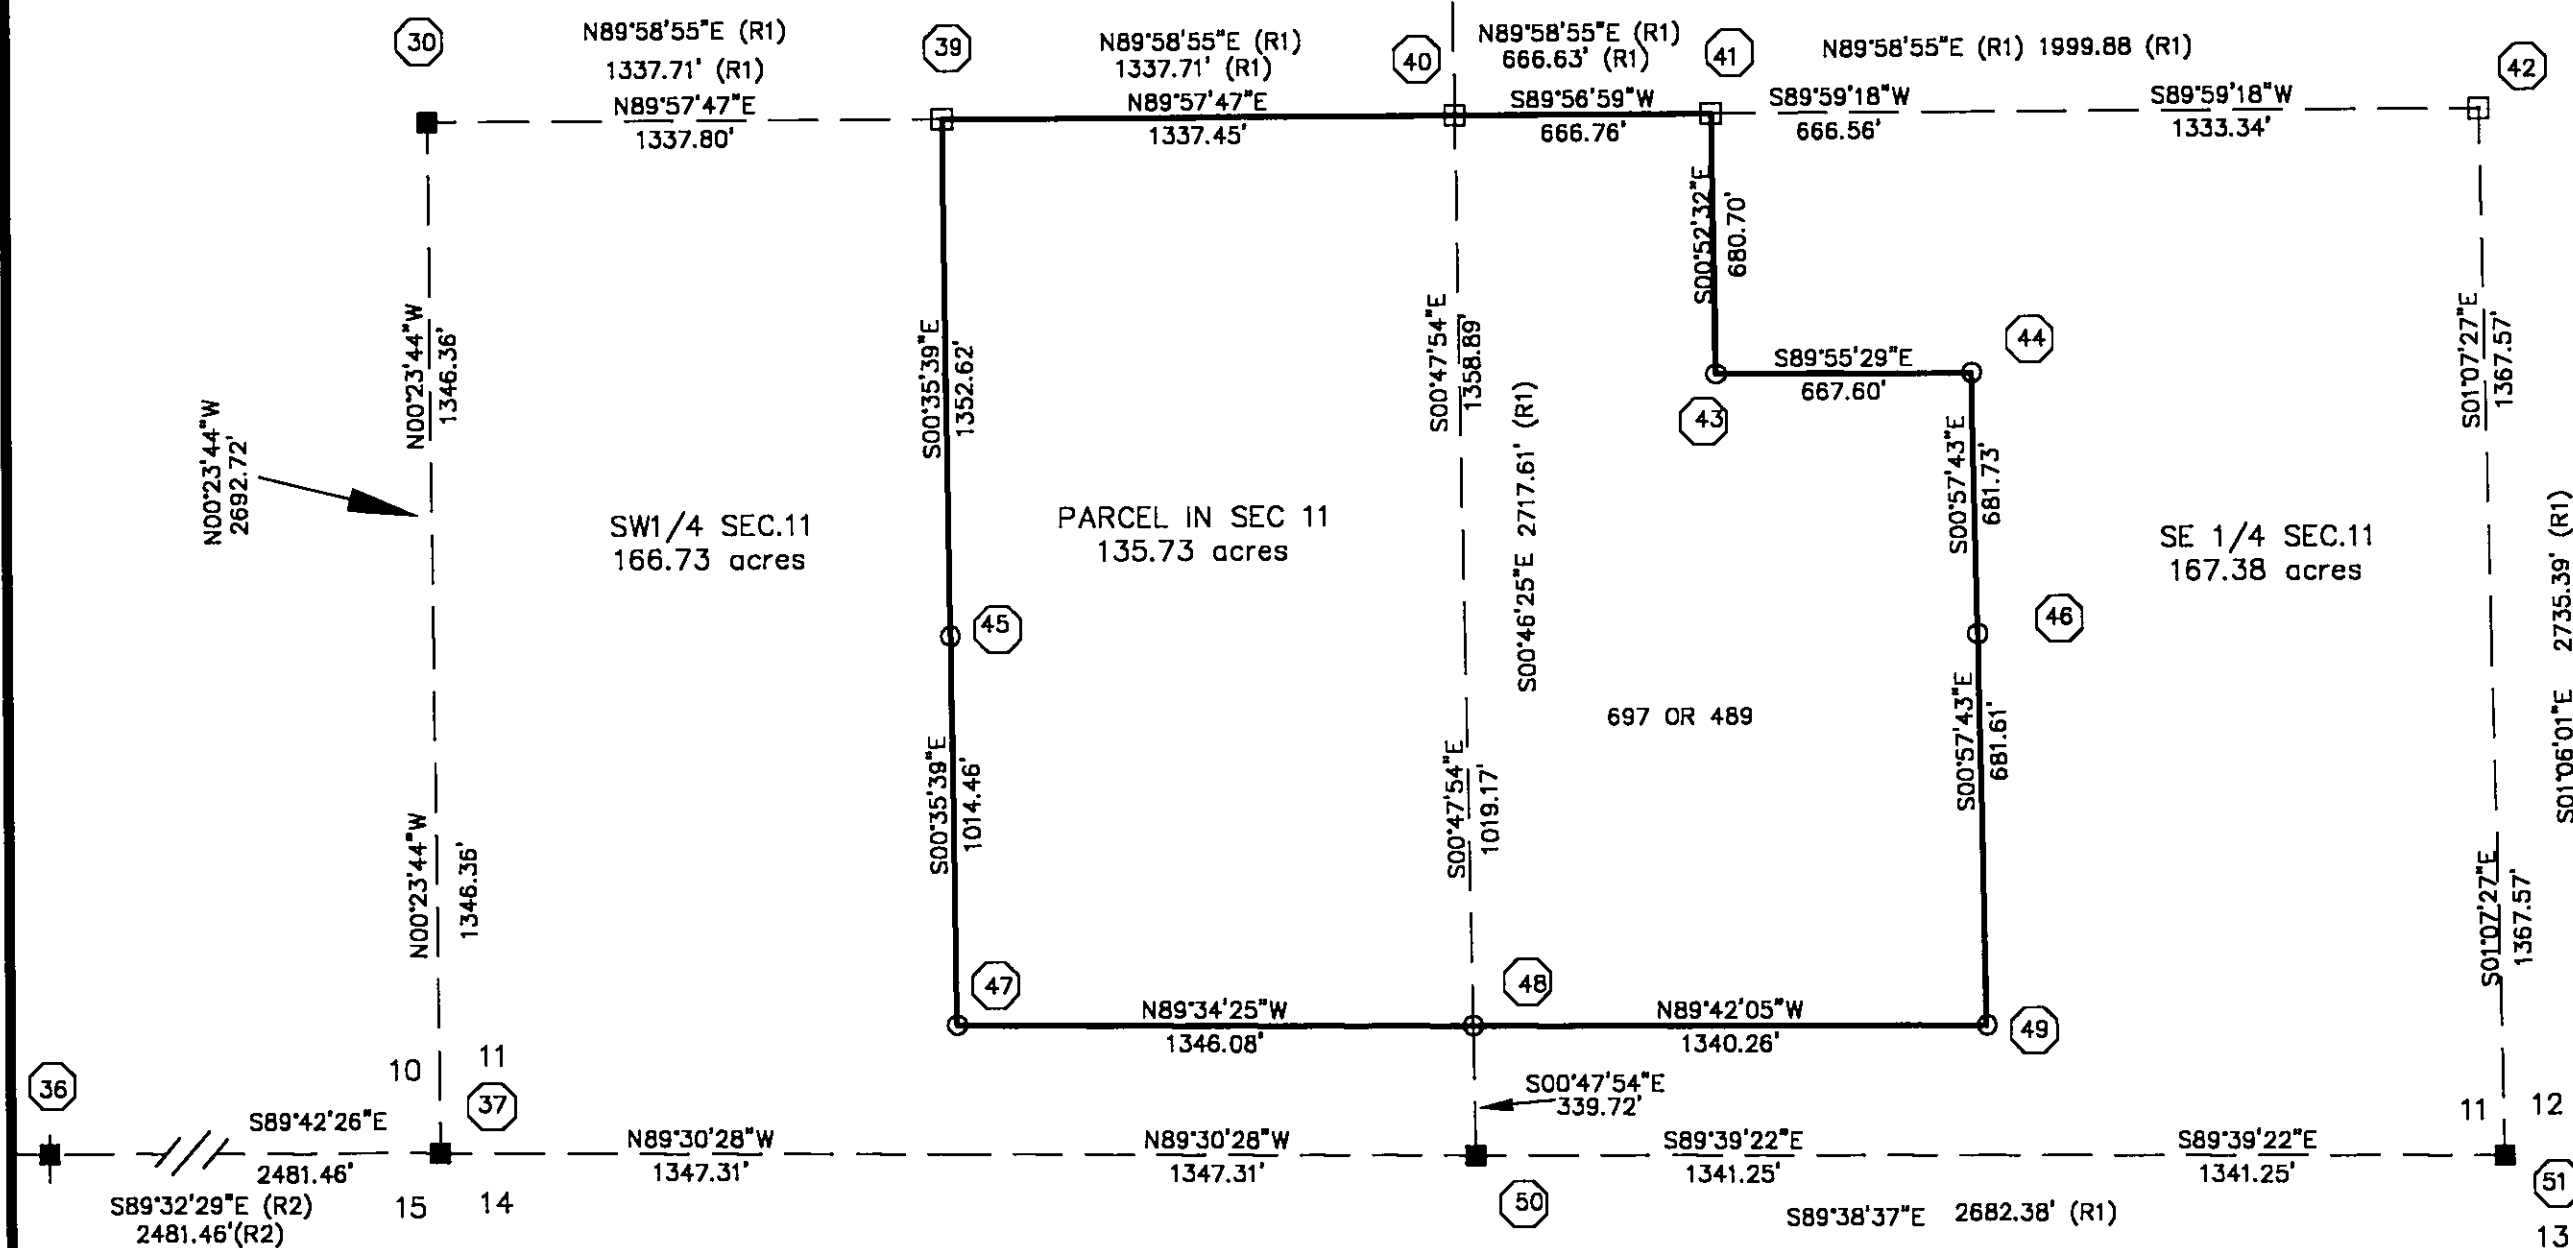


BASIS OF BEARINGS

The Basis of Bearings for this map is the West line of Section 3, shown as S5°54'30"E on the map filed in the office of the Recorder of Plumas County in book 9 Record of Surveys at page 5.

SURVEYOR'S STATEMENT


This map correctly represents a survey made by me or under my direction in conformance with the requirements of the Land Surveyors' Act at the request of Sierra Pacific Industries, in May, 2002.

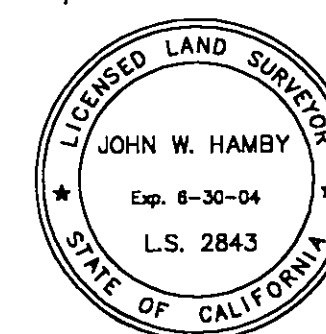

John W. Hamby
John W. Hamby LS 2843

COUNTY SURVEYOR'S STATEMENT

This map has been examined in accordance with Section 8766 of the Land Surveyors' Act this 25th day of March, 2003.

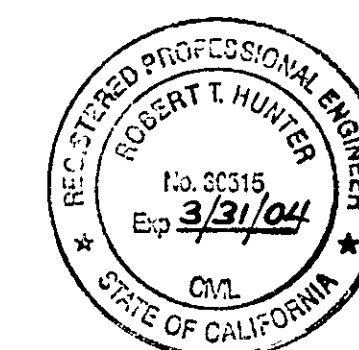

R. Tom Hunter
R. Tom Hunter RCE 30515
PLUMAS COUNTY SURVEYOR
License Expiration Date 3/31/04

RECORDED'S STATEMENT

Filed this 26th day of March, 2003 at 1:41 p.m. in
Book 12 of Record of Surveys, at page 113-117, at the request
of the County Surveyor.

Fee \$16⁰⁰
File No. 2003-3217

Kathleen Williams
County Recorder
by Lorin
Deputy

RECORD OF SURVEY
for
SIERRA PACIFIC INDUSTRIES

A portion of Sections 3,4,5,9,10 & 11
T. 24 N., R. 10 E., M.D.M.

Plumas County ~ California
Scale 1" = 500' Jan, 2003

Hamby Surveying Inc.
P.O. Box 1209
Portola, CA 96122
(530) 832-5571