


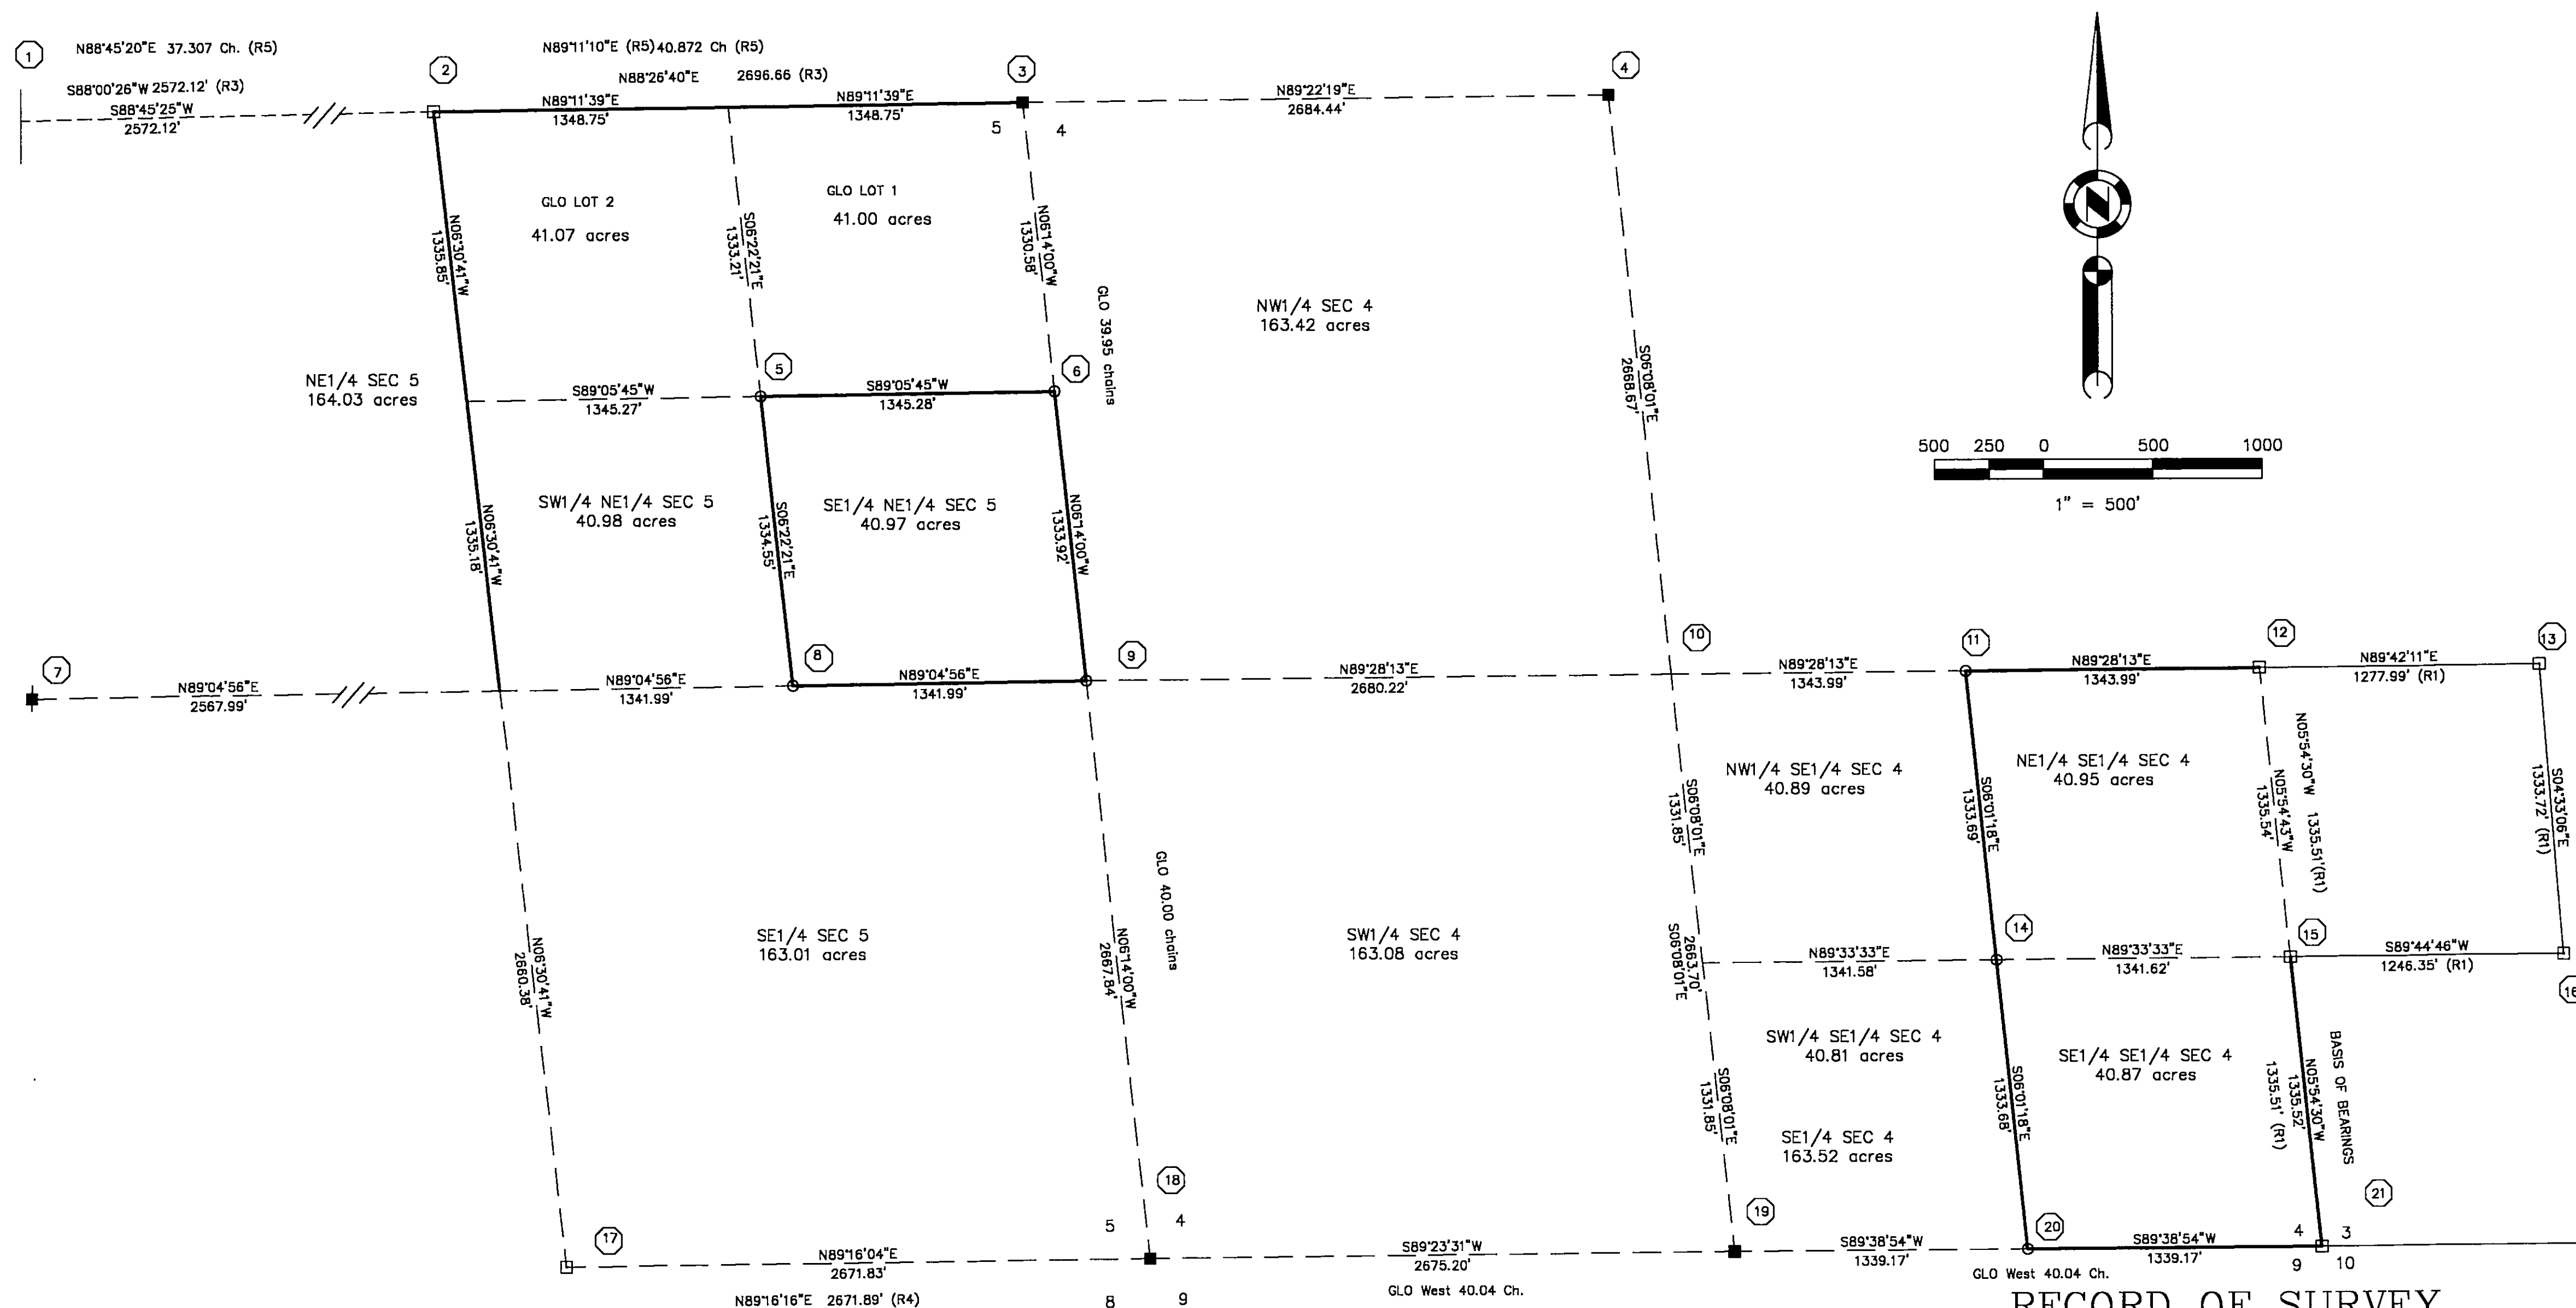

LEGEND

- FOUND Standard BLM Brass Cap Monument
- Found Standard USFS Monument
- FOUND 3/4" IP tagged RCE 13528
- FOUND 3/4" IP tagged LS3297
- SET 5/8" Rebar & Aluminum Cap LS 2843
- (R1) RECORD per 9 RS 5
- (R2) RECORD per 5 PM 145
- (R3) RECORD per 7 RS 98
- (R4) RECORD per 10 RS 50
- (R5) RECORD per BLM Dependant Resurvey

02113-rs3

○ Description of corners

RECORD OF SURVEY for SIERRA PACIFIC INDUSTRIES

A portion of Sections 3, 4, 5, 9, 10 & 11
T. 24 N., R. 10 E., M.D.M.

Plumas County ~ California
Scale 1" = 500' Jan, 2003

Hamby Surveying Inc.
P.O. Box 1209
Portola, CA 96122
(530) 832-5571

SHEET 3 OF 5