


SEE SHEET 4

LEGEND

- FOUND point as described
 - FOUND 1/2" I.P. not tagged unless described otherwise
 - SET 5/8" rebar with Aluminum Cap LS 2843
 - ◐ Nothing Set corner falls in Spanish Creek
 - ◑ FOUND 5/8" rebar with Plastic Cap LS 5623 (No Record)
 - Nothing Found or Set
- (R1) RECORD per 5 RS 18
 (R2) RECORD per 10 RS 116
 (R3) RECORD per 5 PM 131
 (R4) RECORD per 480 O.R. 163
 (R6) RECORD per 521 O.R. 235
 (R7) RECORD per 224 O.R. 503
 (R8) RECORD per 420 O.R. 497
 (R9) RECORD per 6 RS 109

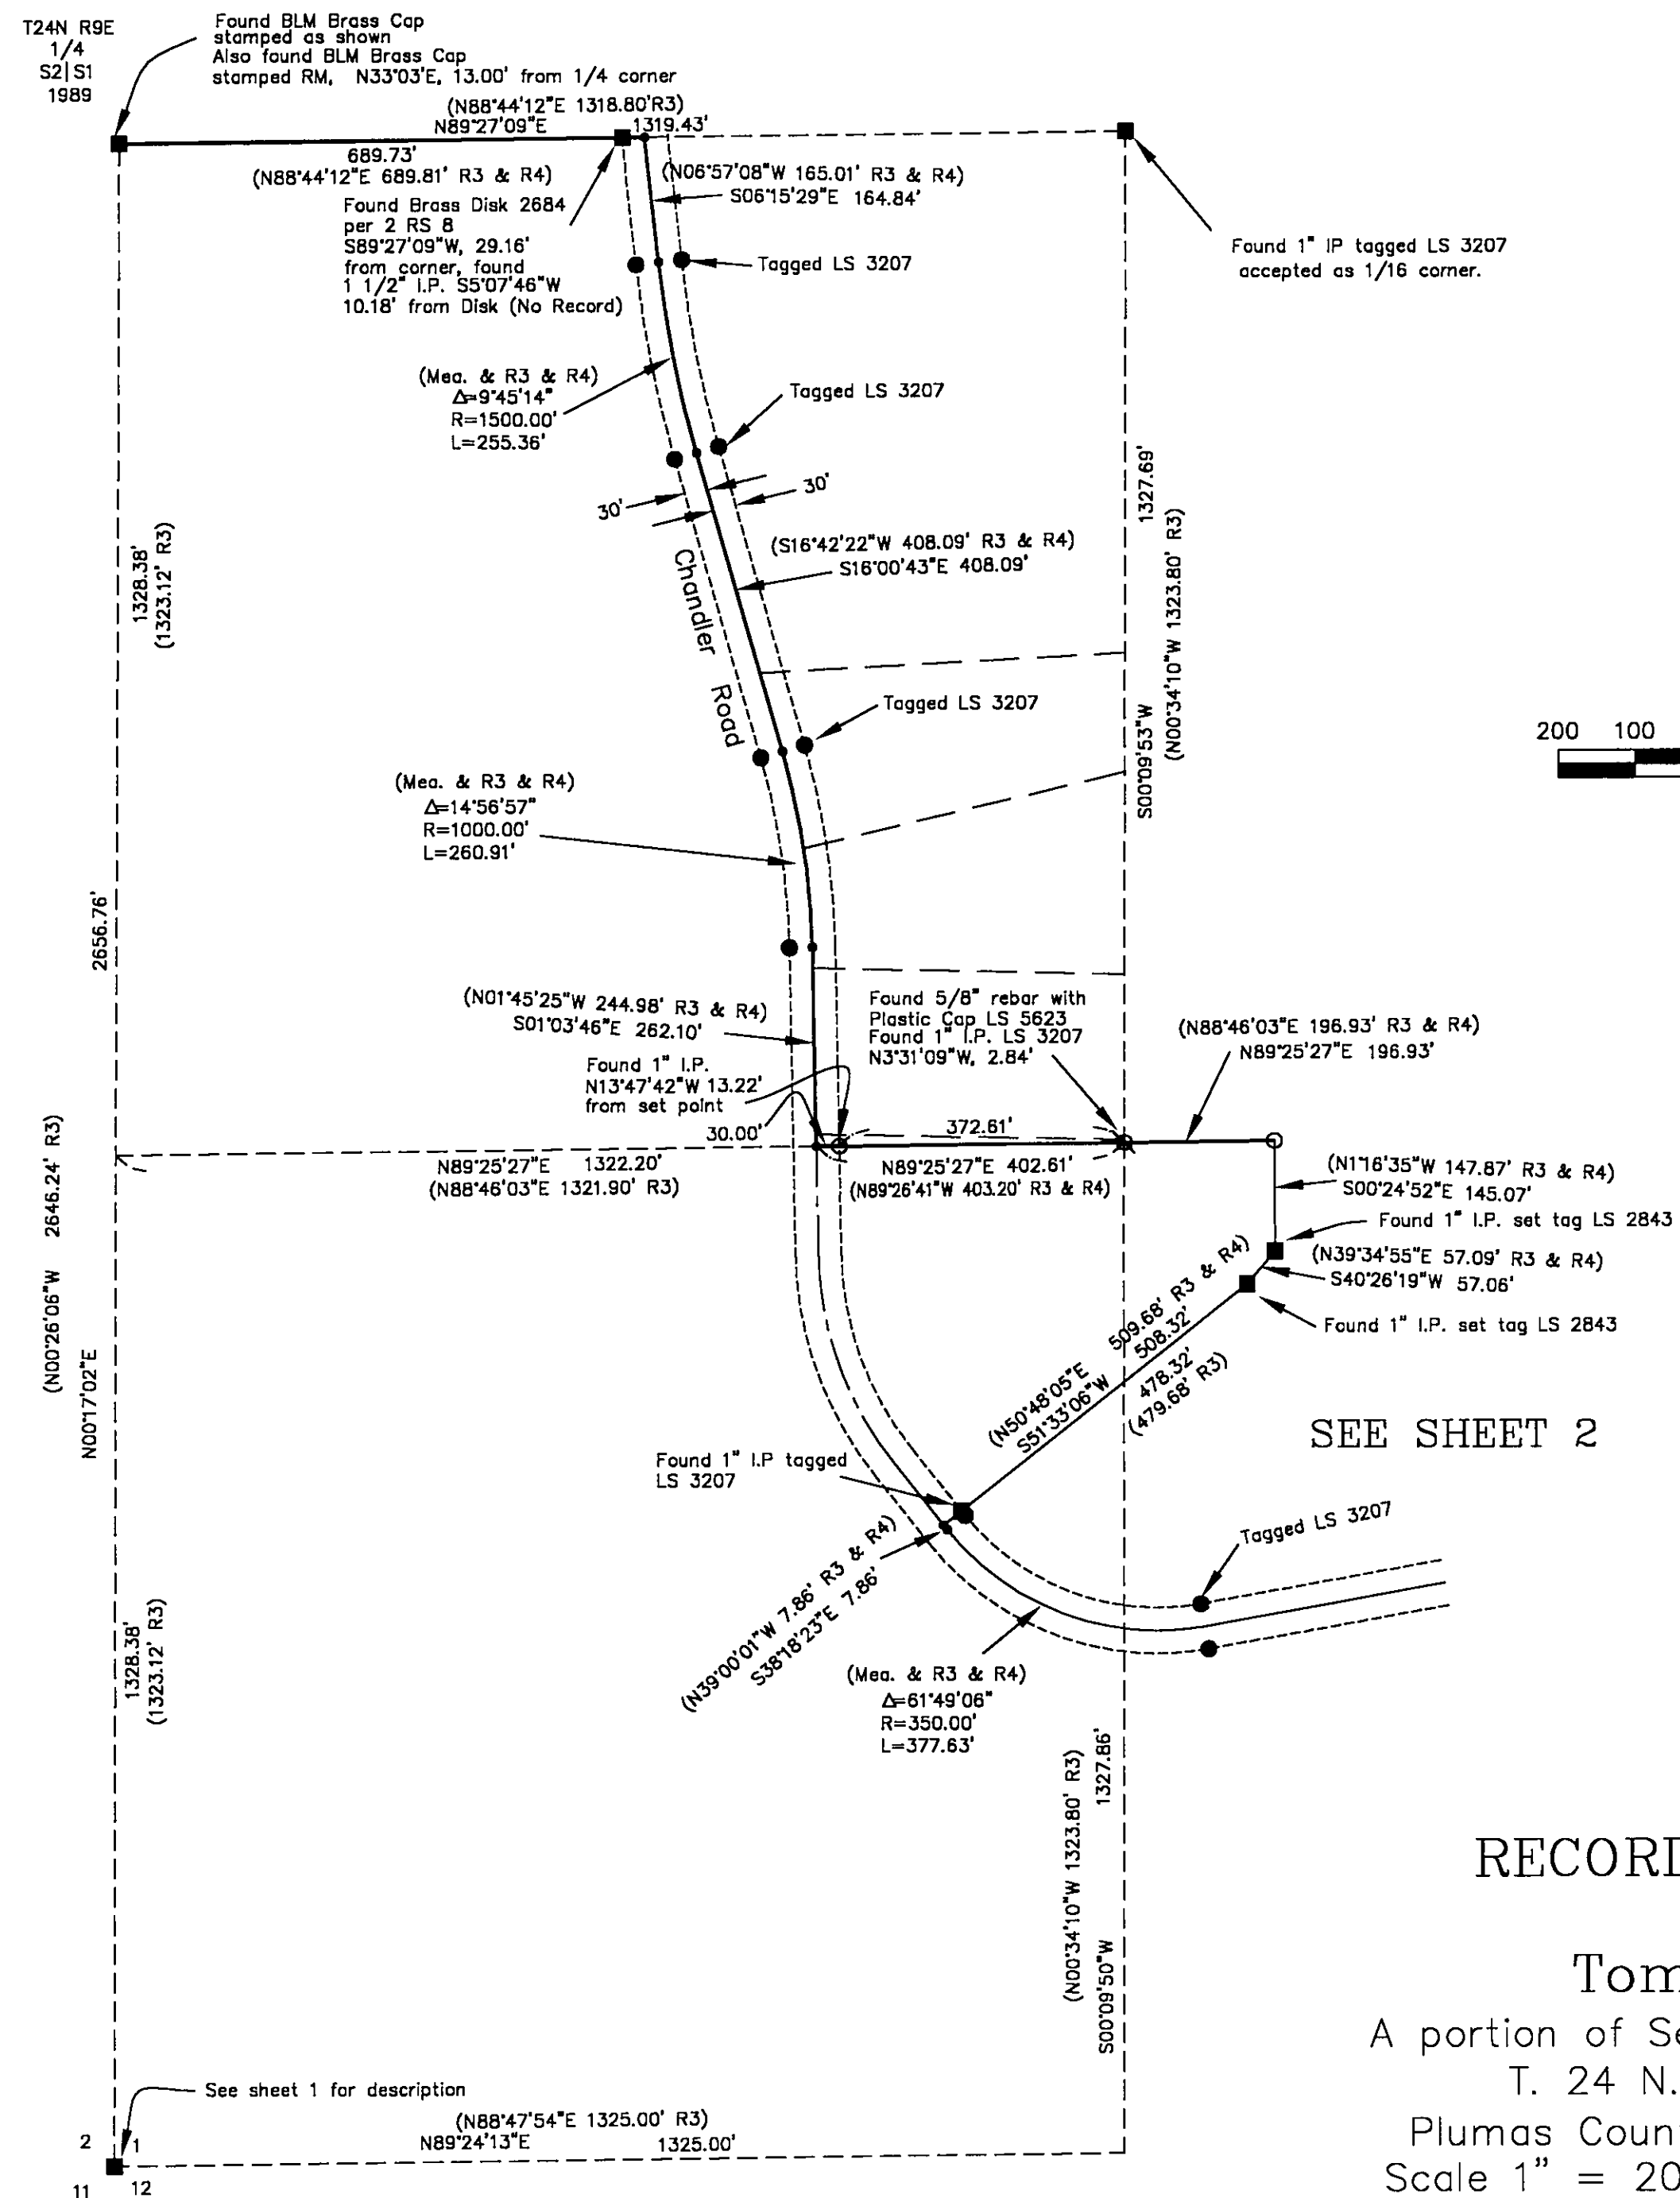

RECORD OF SURVEY for Tom Bengard

A portion of Sections 1, 2, 11 and 12
 T. 24 N., R. 9 E., M.D.M.
 Plumas County ~ California
 Scale 1" = 200' February, 2003

Hamby Surveying Inc.
 P.O. Box 1209
 Portola, CA 96122
 (530) 832-5571

SHEET 3 OF 4