



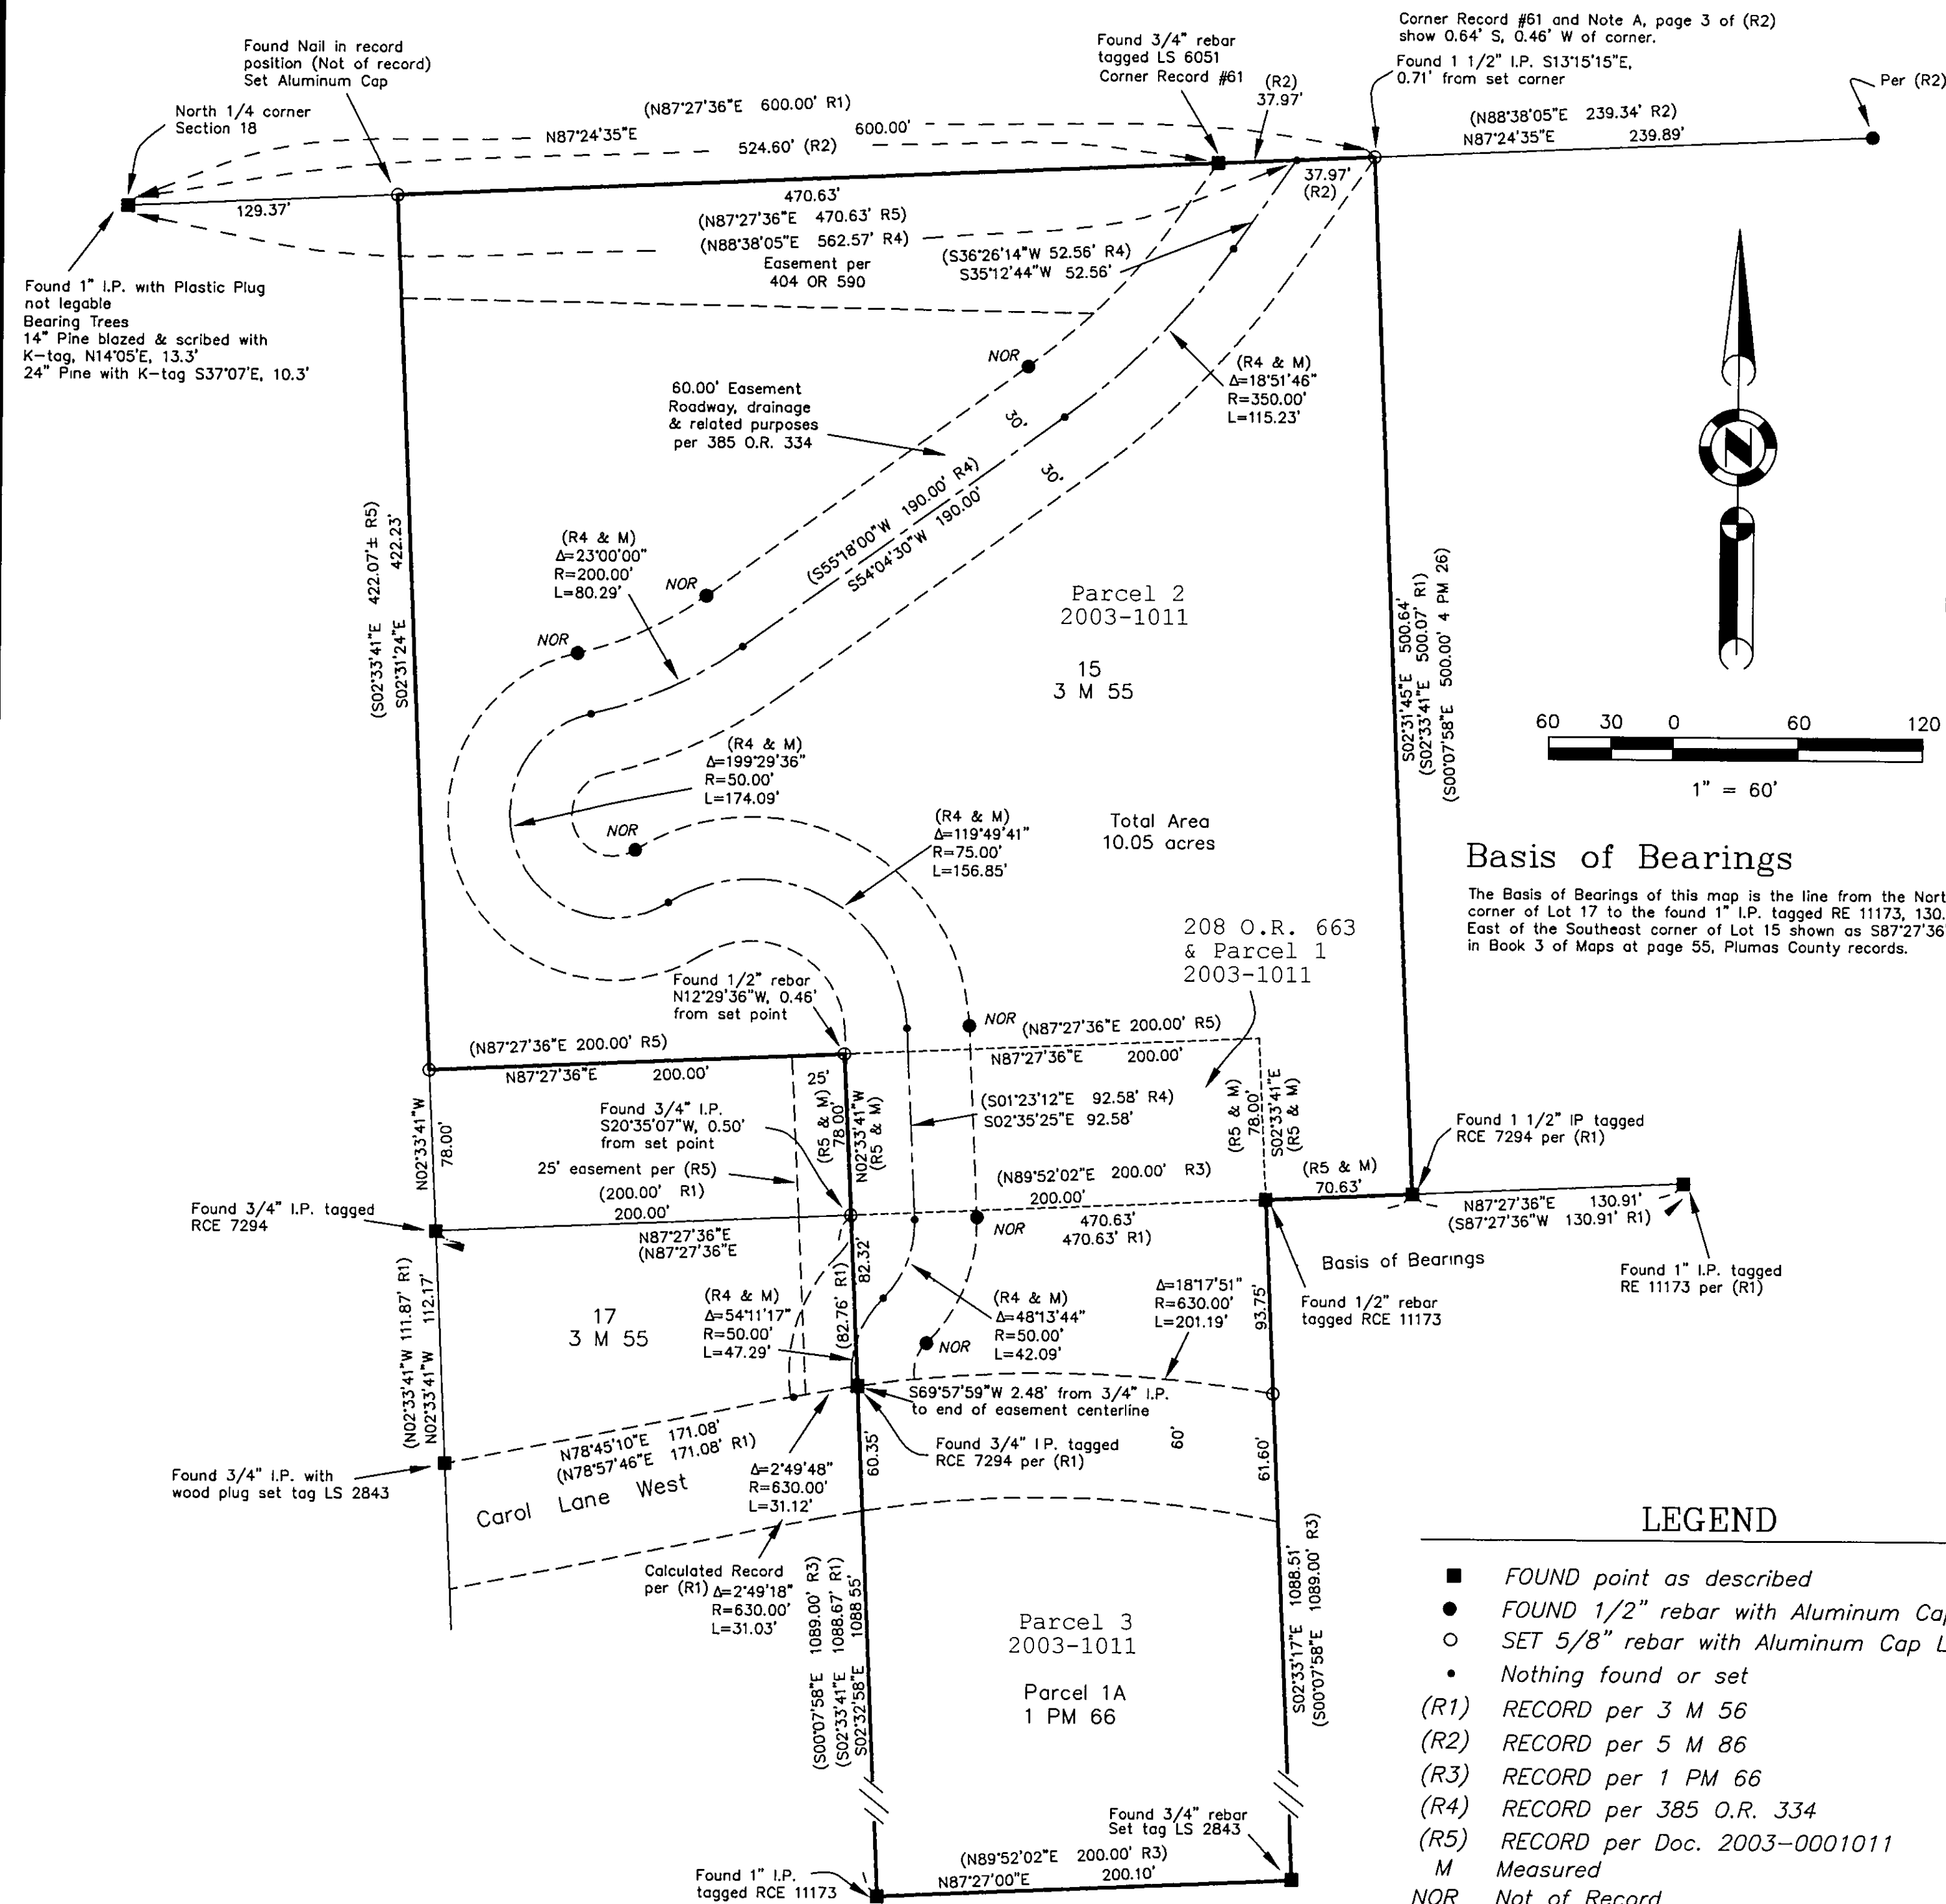

SURVEYOR'S STATEMENT

This map correctly represents a survey made by me or under my direction in conformance with the requirements of the Professional Land Surveyors Act at the request of Rob Robinette in July, 2003.

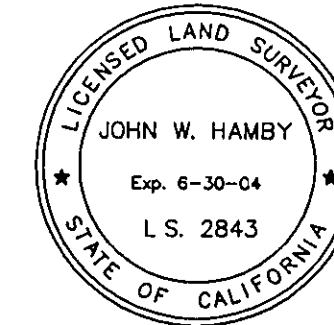

John W. Hamby
John W. Hamby LS 2843

COUNTY SURVEYOR'S STATEMENT

This map has been examined in accordance with Section 8766 of the Professional Land Surveyors' Act this 1st day of December, 2003.

R. Tom Hunter
R. Tom Hunter RCE 30515
PLUMAS COUNTY SURVEYOR
License Expiration Date 3/31/04

RECORDER'S STATEMENT

Filed this 1st day of December, 2003 at 3:06pm in Book 13 of Record of Surveys, at page 8, at the request of the County Surveyor.

Fee \$8.00
Doc. No. 2003-14366

Kathleen Williams
County Recorder

by *Verly Wilhinson*
Deputy

RECORD OF SURVEY for Jane E. Giacalone and Tina & Robert Robinette

A portion of Lot 15, 3 M 55,
Parcel 1 A, 1 PM 66

Located in Section 18
T. 24 N., R. 10 E., M.D.M.

Plumas County ~ California
Scale 1" = 60' July, 2003

Hamby Surveying Inc.
P.O. Box 1209
Portola, CA 96122
(530) 832-5571

SHEET 1 OF 1