



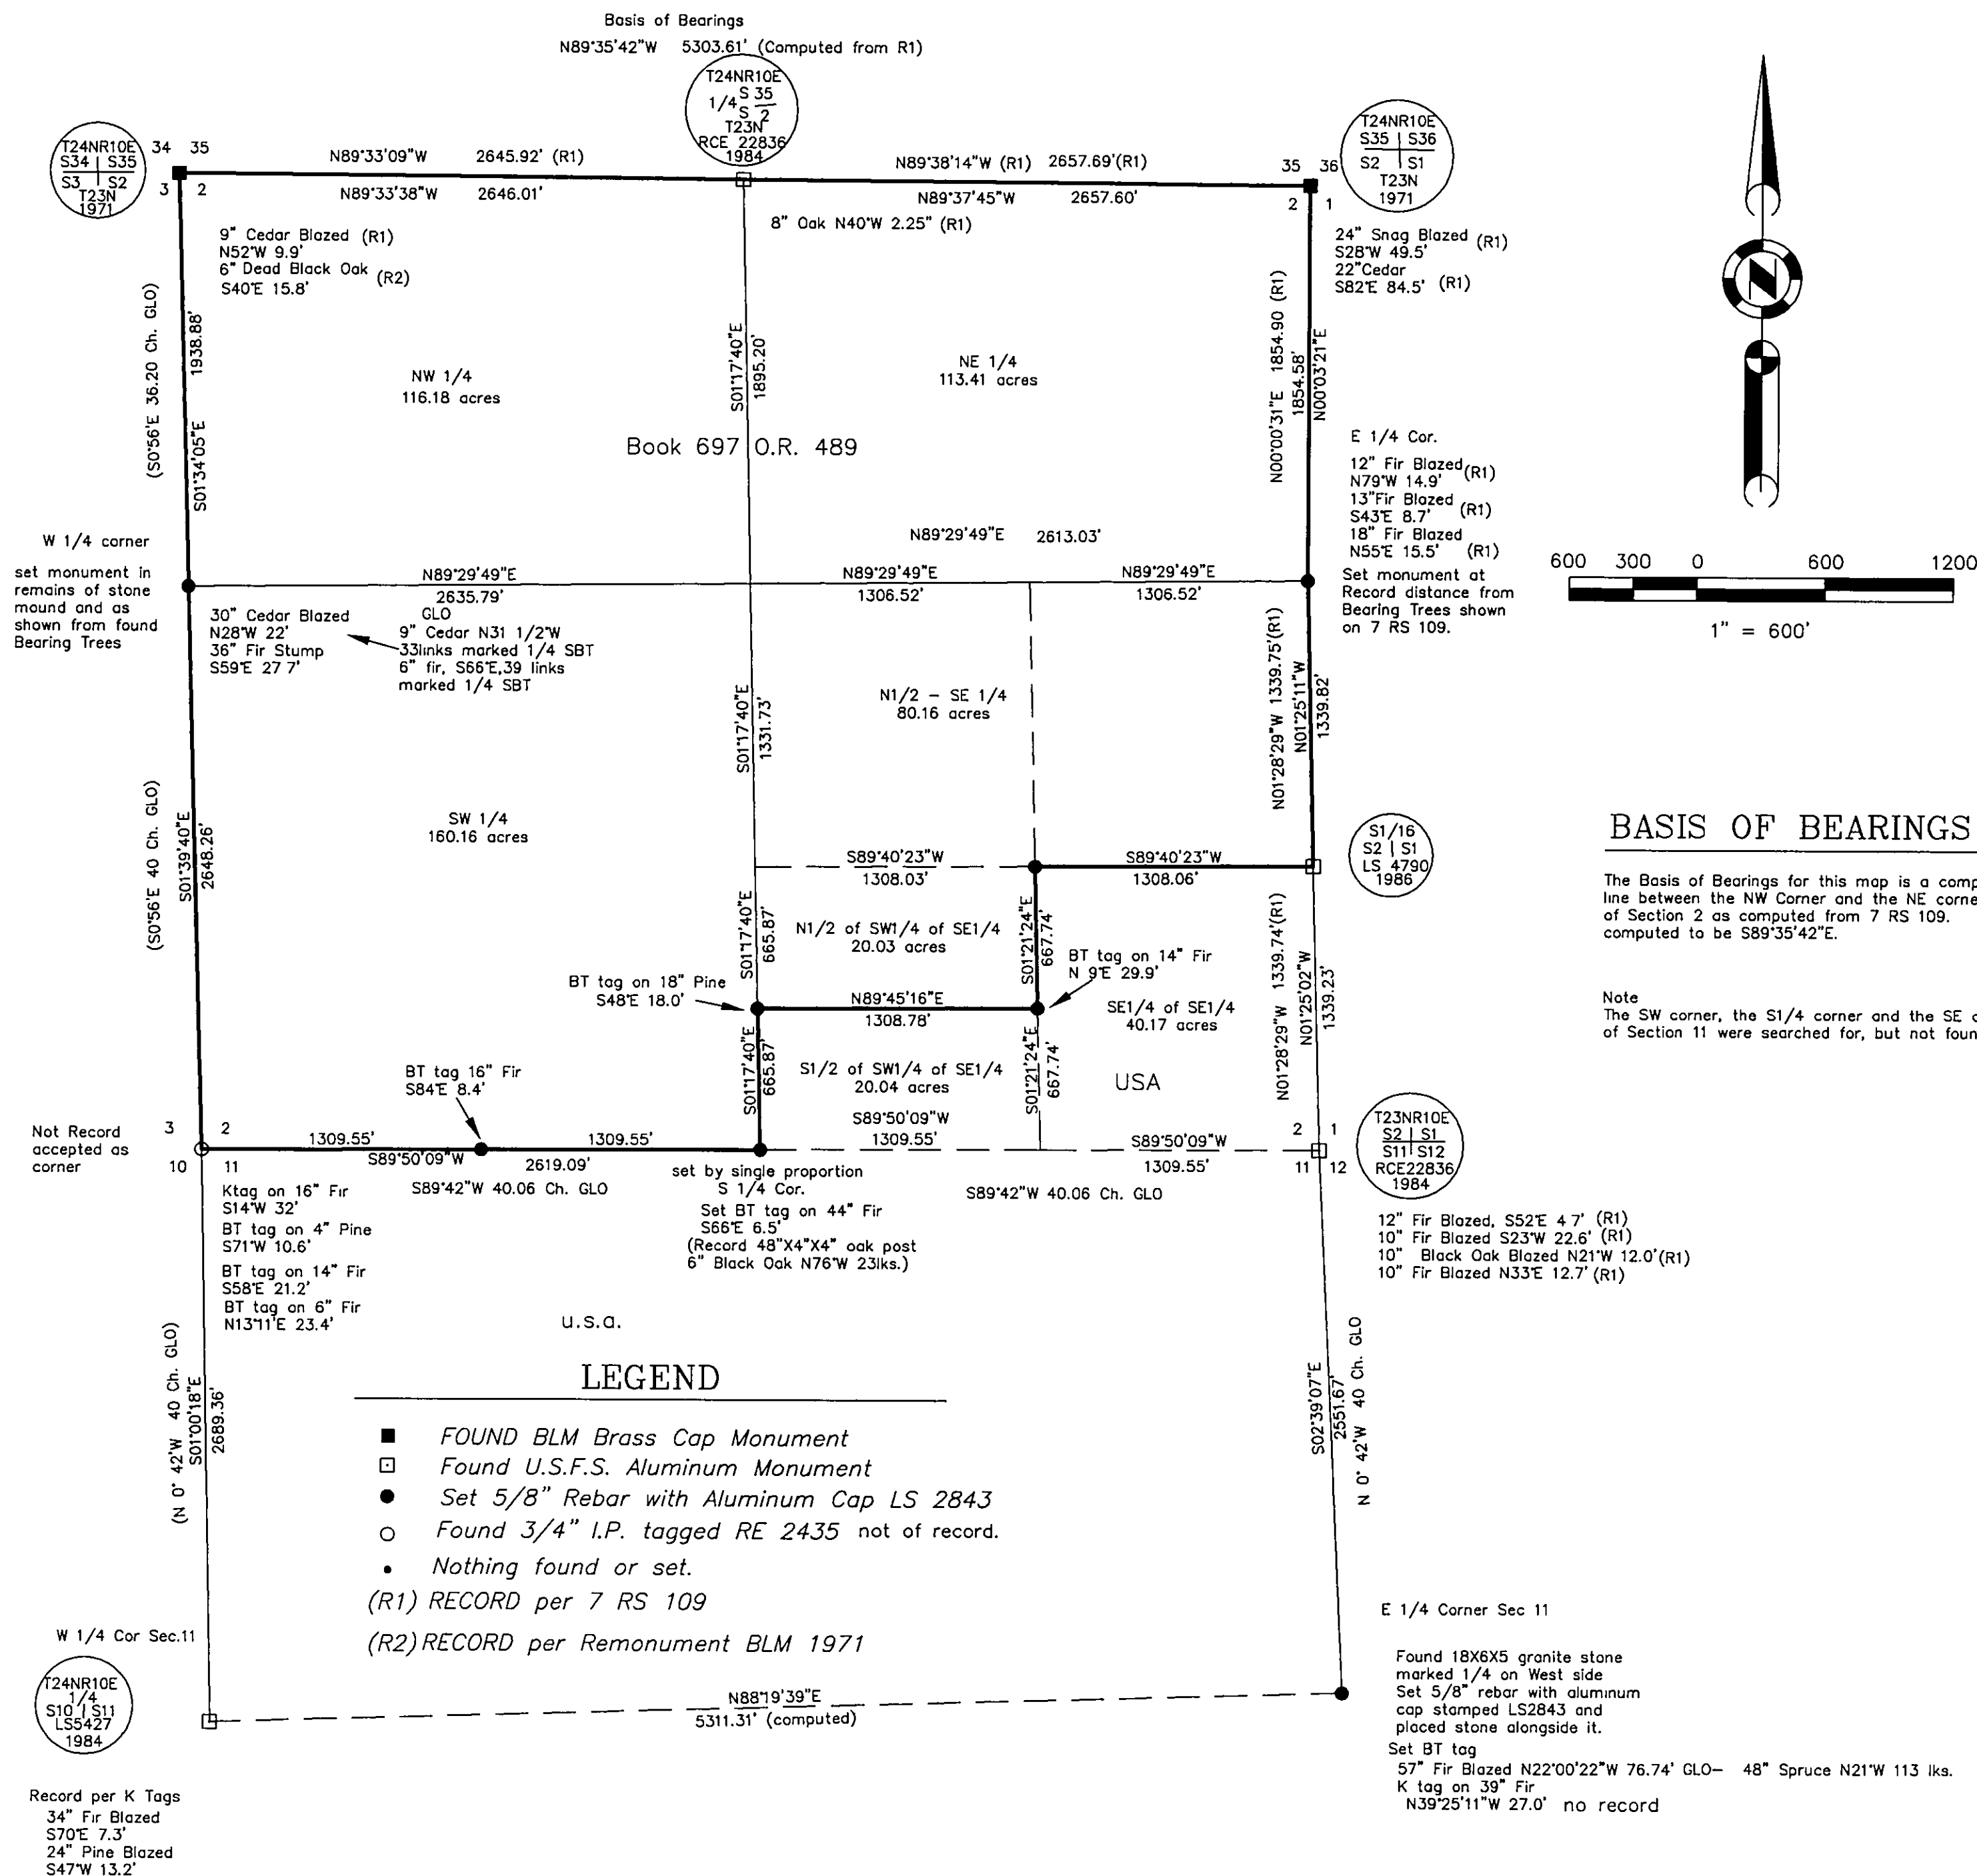

SURVEYOR'S STATEMENT


This map correctly represents a survey made by me or under my direction in conformance with the requirements of the Professional Land Surveyor's Act at the request of Sierra Pacific Industries in April, 2003.

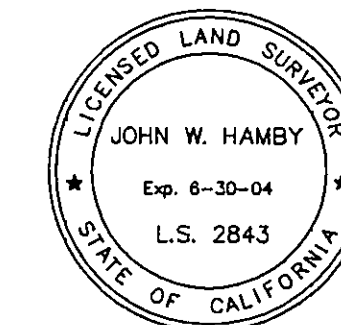

John W. Hamby
John W. Hamby LS 2843

COUNTY SURVEYOR'S STATEMENT

This map has been examined in accordance with Section 8766 of the Professional Land Surveyor's Act this 20th day of January, 2004.

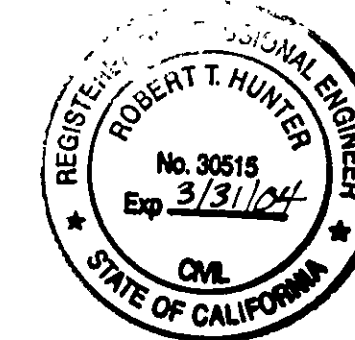

R. Tom Hunter
R. Tom Hunter RCE 30515
PLUMAS COUNTY SURVEYOR
License Expiration Date 3/31/04

BASIS OF BEARINGS

The Basis of Bearings for this map is a computed line between the NW Corner and the NE corner of Section 2 as computed from 7 RS 109, computed to be S89°35'42"E.

Note
The SW corner, the S1/4 corner and the SE corner of Section 11 were searched for, but not found.

RECORDER'S STATEMENT

Filed this 23rd day of January, 2004 at 1:52 P.m. in Book 13 of Record of Surveys, at page 19, at the request of the County Surveyor.

Fee \$800
File No. 2004-676

Kathleen Williams
County Recorder
by *Kathleen Williams*
Deputy

RECORD OF SURVEY for SIERRA PACIFIC INDUSTRIES

A portion of Sections 2 and 11
T. 23N., R. 10 E., M.D.M.

Plumas County ~ California
Scale 1" = 600' November, 2003

Hamby Surveying Inc.
P.O. Box 1209
Portola, CA 96122
(530) 832-5571