



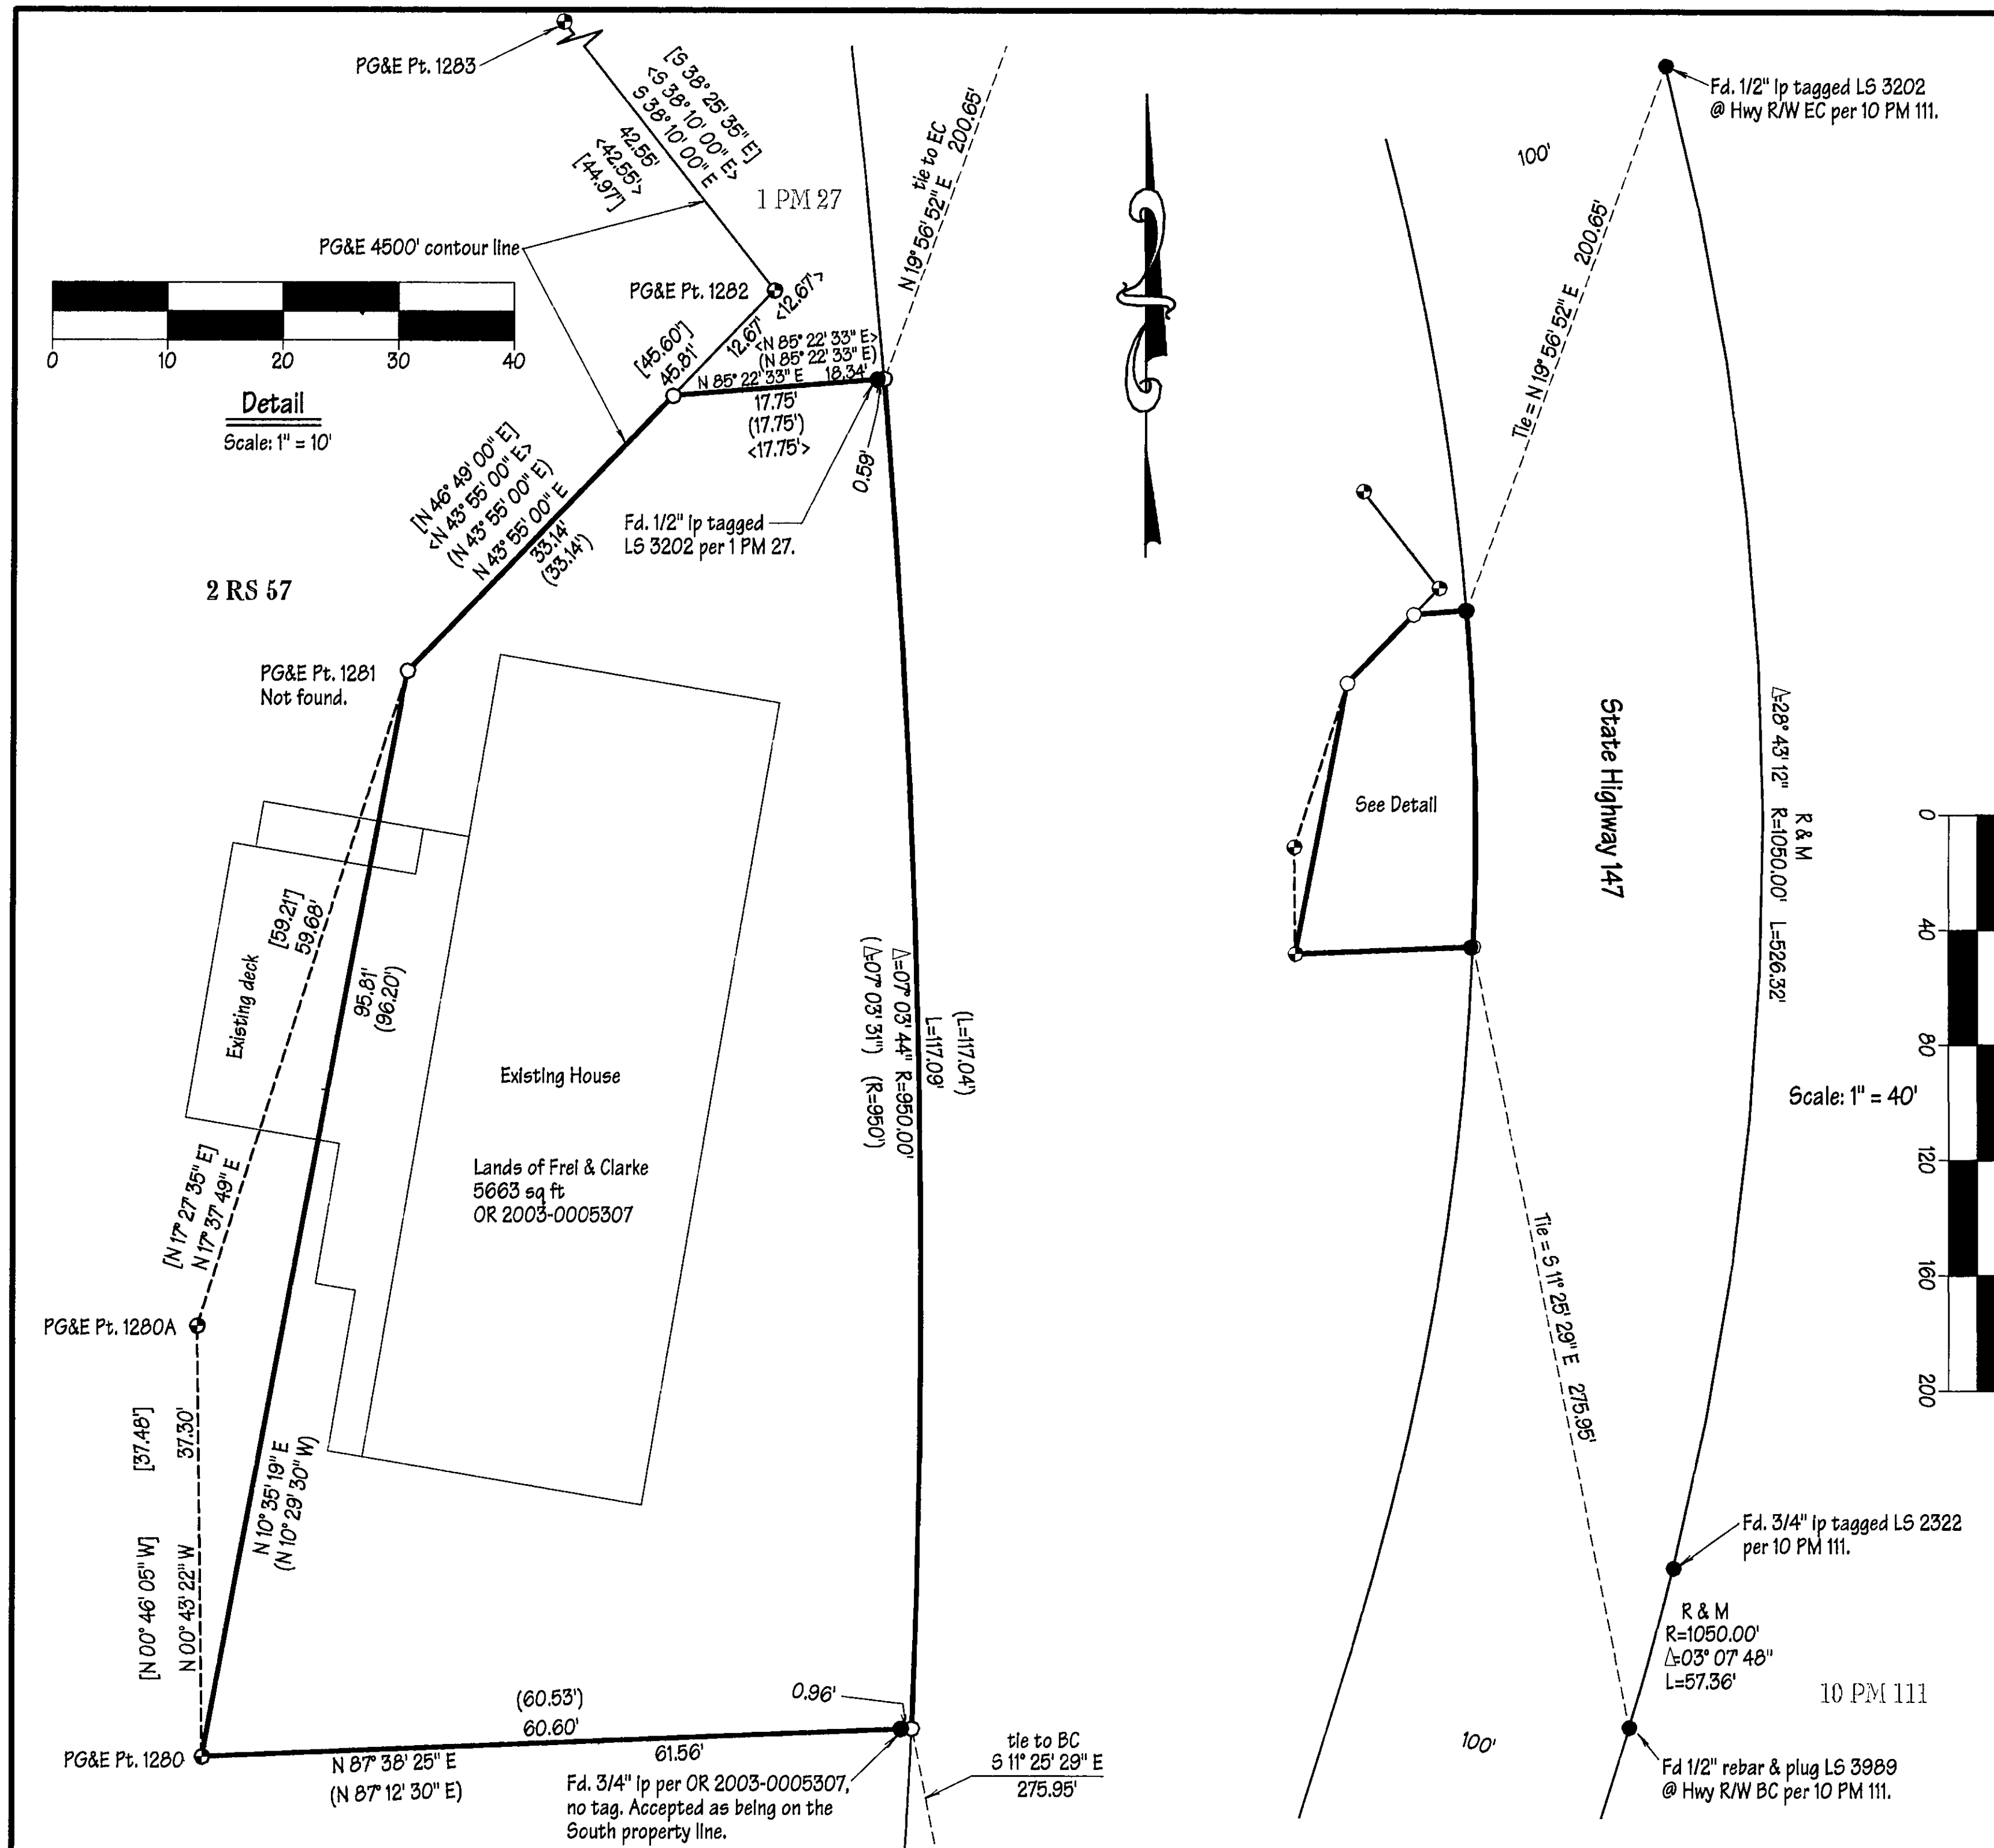

SURVEYOR'S STATEMENT

This map correctly represents a survey made by me or under my direction in conformance with the requirements of the Land Surveyor's Act at the request of Blair Conradsen in September 2003.


James Q. Eddy Jr.
James Q. Eddy Jr. L.S. 4530

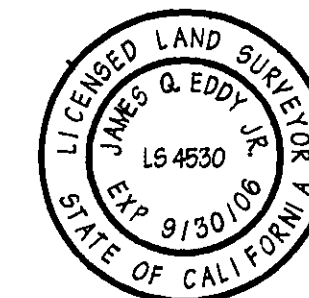

COUNTY SURVEYOR'S STATEMENT

This map has been examined in accordance with Section 8766 of the Land Surveyor's Act this 8th day of March, 2004.

R. Tom Hunter
R. Tom Hunter, RCE 30515, Exp 3/31/04
Plumas County Surveyor

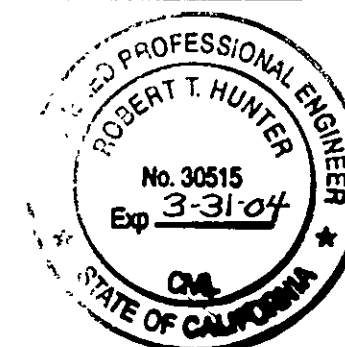

COUNTY RECORDER'S STATEMENT

Filed this 10th day of March, 2004 at 11:15 a.m. in Book 13 of Records of Survey at Page 25 at the request of the County Surveyor.
FEE: \$8.00 File No. 2004-02261

Kathleen Williams
Plumas County Recorder

Steve Hancock
Deputy

LEGEND

BASIS OF BEARINGS: The Bearing between PG&E pin 1283 and 1282 being S 38° 10' 00" E per 1 PM 27.

- Indicates set 5/8" rebar and plug L.S. 4530.
- Indicates found monument as noted.
- ⊙ Indicates found PG&E pin per 2 RS 57.
- () Indicates record data per OR 2003-0005307.
- [] Indicates record data per 2 RS 57.
- < > Indicates record data per 1 PM 27.
- R & M indicates record and measured per 10 PM 111.

RECORD OF SURVEY

FOR

HAZEL R. FREI AND STEPHEN E. CLARKE

IN THE NW 1/4 OF SECTION 3, T 27 N, R 8 E,
M.D.B. & M. IN PLUMAS COUNTY, CALIFORNIA.

SEPTEMBER 2003

JAMES Q. EDDY JR.

P.O. BOX 1587
SUSANVILLE, CA 96130
(530) 257-7674

03-21

SHEET 1 OF 1