


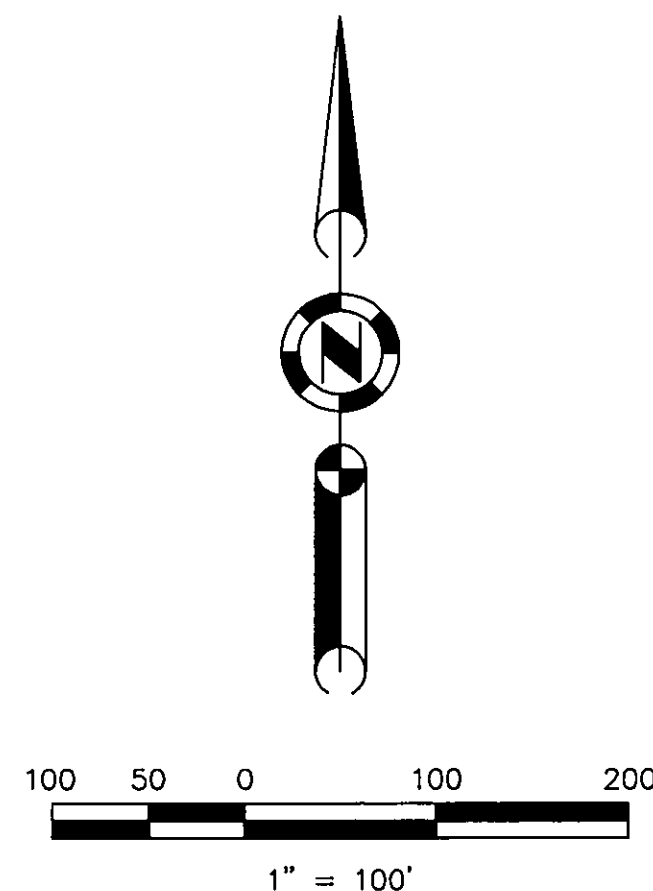

LEGEND


- FOUND point as described
 - FOUND 1/2" I.P. tagged LS 3297
 - FOUND 1/2" rebar capped RCE 22836
 - SET 5/8" Rebar & Aluminum Cap LS 2843
- (R1) RECORD per 9 PM 14.
 (R2) RECORD per 9 PM 143
 (R3) RECORD per Doc No. 2003-0004238.

BASIS OF BEARINGS

The Basis of Bearings for this map is the East Line of Parcels 1 to 3, shown as N01°32'10"E on the map filed in Book 9 Parcel Maps at page 14, Plumas County Records.


Fd. BLM Brass Cap Mon.

BT's
 15" Pine Blazed & Scribed
 S53°49'E 16.9 ft.
 13" Pine Blazed & Scribed
 N19°58'E 13.6 ft.
 7 1/2" Pine Blazed & Scribed
 N47°W 11.3 ft.
 25" Pine Blazed & Scribed
 N78°W 18.6 ft.
 14" Pine Blazed & Scribed
 S36°28'W 16.5 ft.

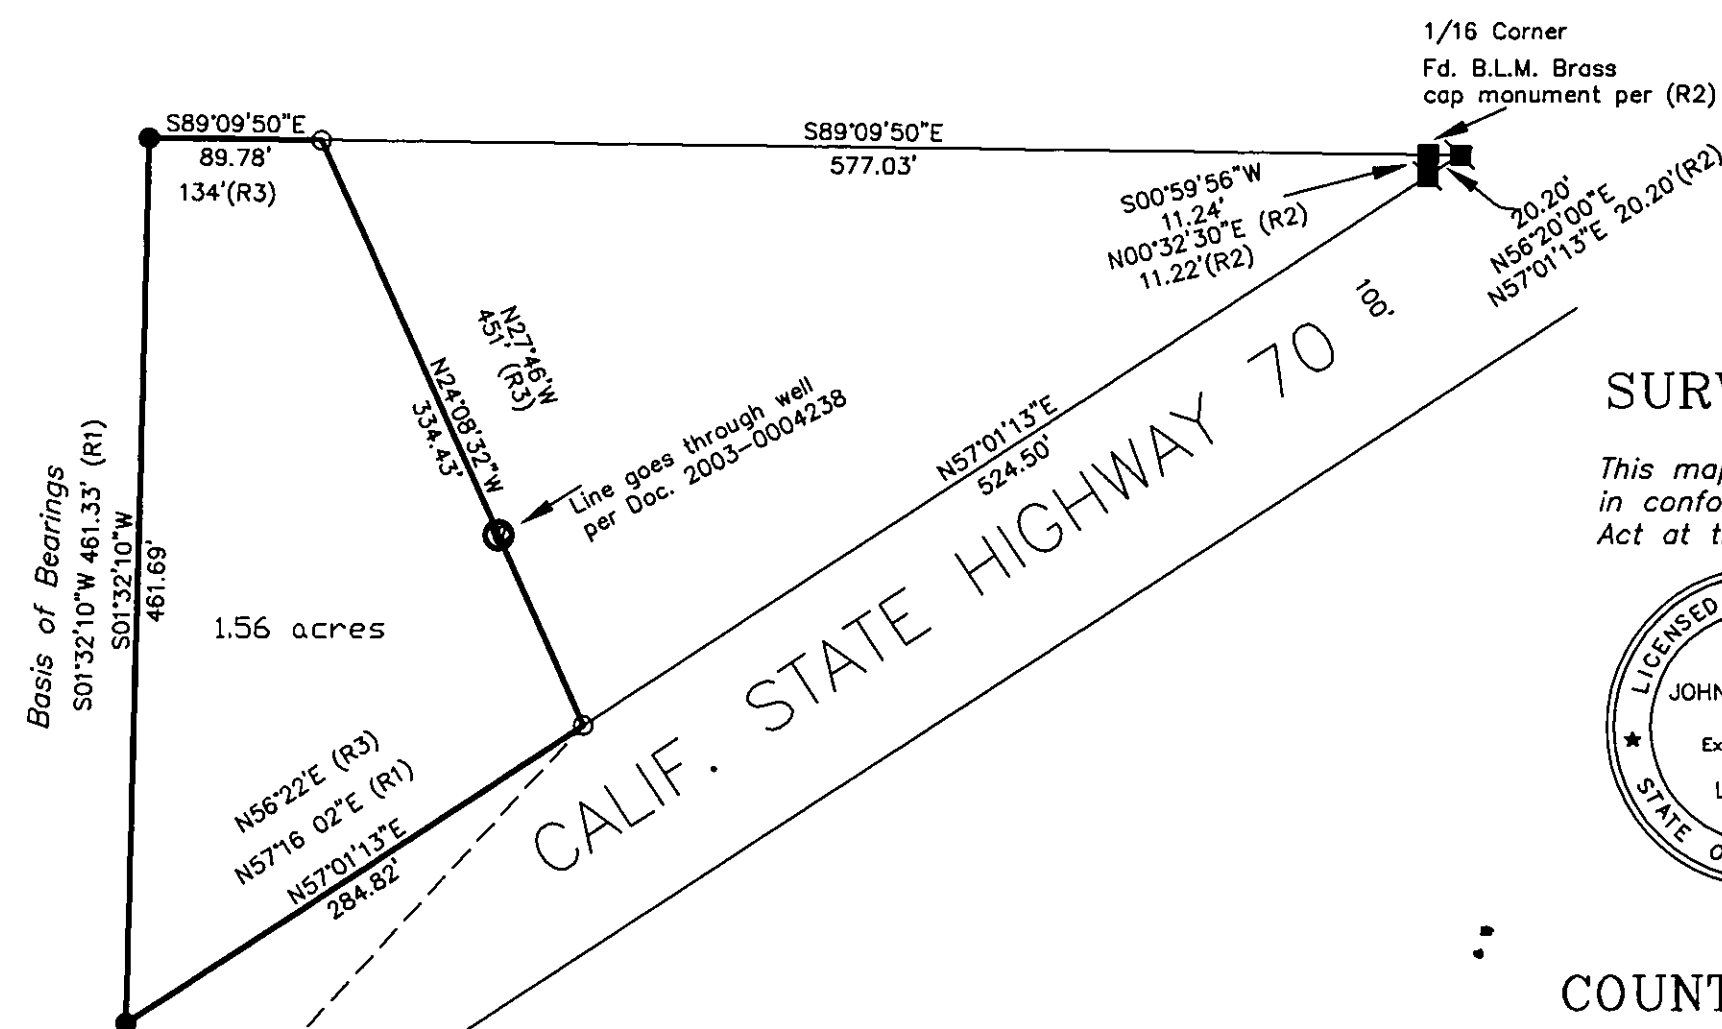

SURVEYOR'S STATEMENT


This map correctly represents a survey made by me or under my direction in conformance with the requirements of the Professional Land Surveyor's Act at the request of SUSAN BALDWIN in OCT. 2003.

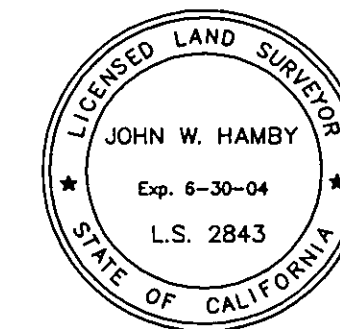

John W. Hamby
 John W. Hamby LS 2843

COUNTY SURVEYOR'S STATEMENT

This map has been examined in accordance with Section 8766 of the Professional Land Surveyor's Act this 8th day of March, 2004

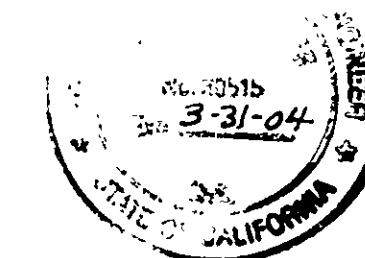

R. Tom Hunter
 R. Tom Hunter RCE 30515
 PLUMAS COUNTY SURVEYOR
 License Expiration Date 3/31/04

RECORDER'S STATEMENT

Filed this 10th day of March, 2004 at 11:20 a.m. in Book 13 of Record of Surveys, at page 26, at the request of the County Surveyor.

Fee \$ 8.00
 File No. 2004-02262

Kathleen Williams
 County Recorder
 by *Steve Hancock*
 Deputy

RECORD OF SURVEY for JAMES J. and SUSAN B. BALDWIN

A portion of the SW 1/4 of Section 4
 T. 22 N., R. 13 E., M.D.M.

Plumas County ~ California
 Scale 1" = 100' Oct., 2003

Hamby Surveying Inc.
 P.O. Box 1209
 Portola, CA 96122
 (530) 832-5571

SHEET 1 OF 1