



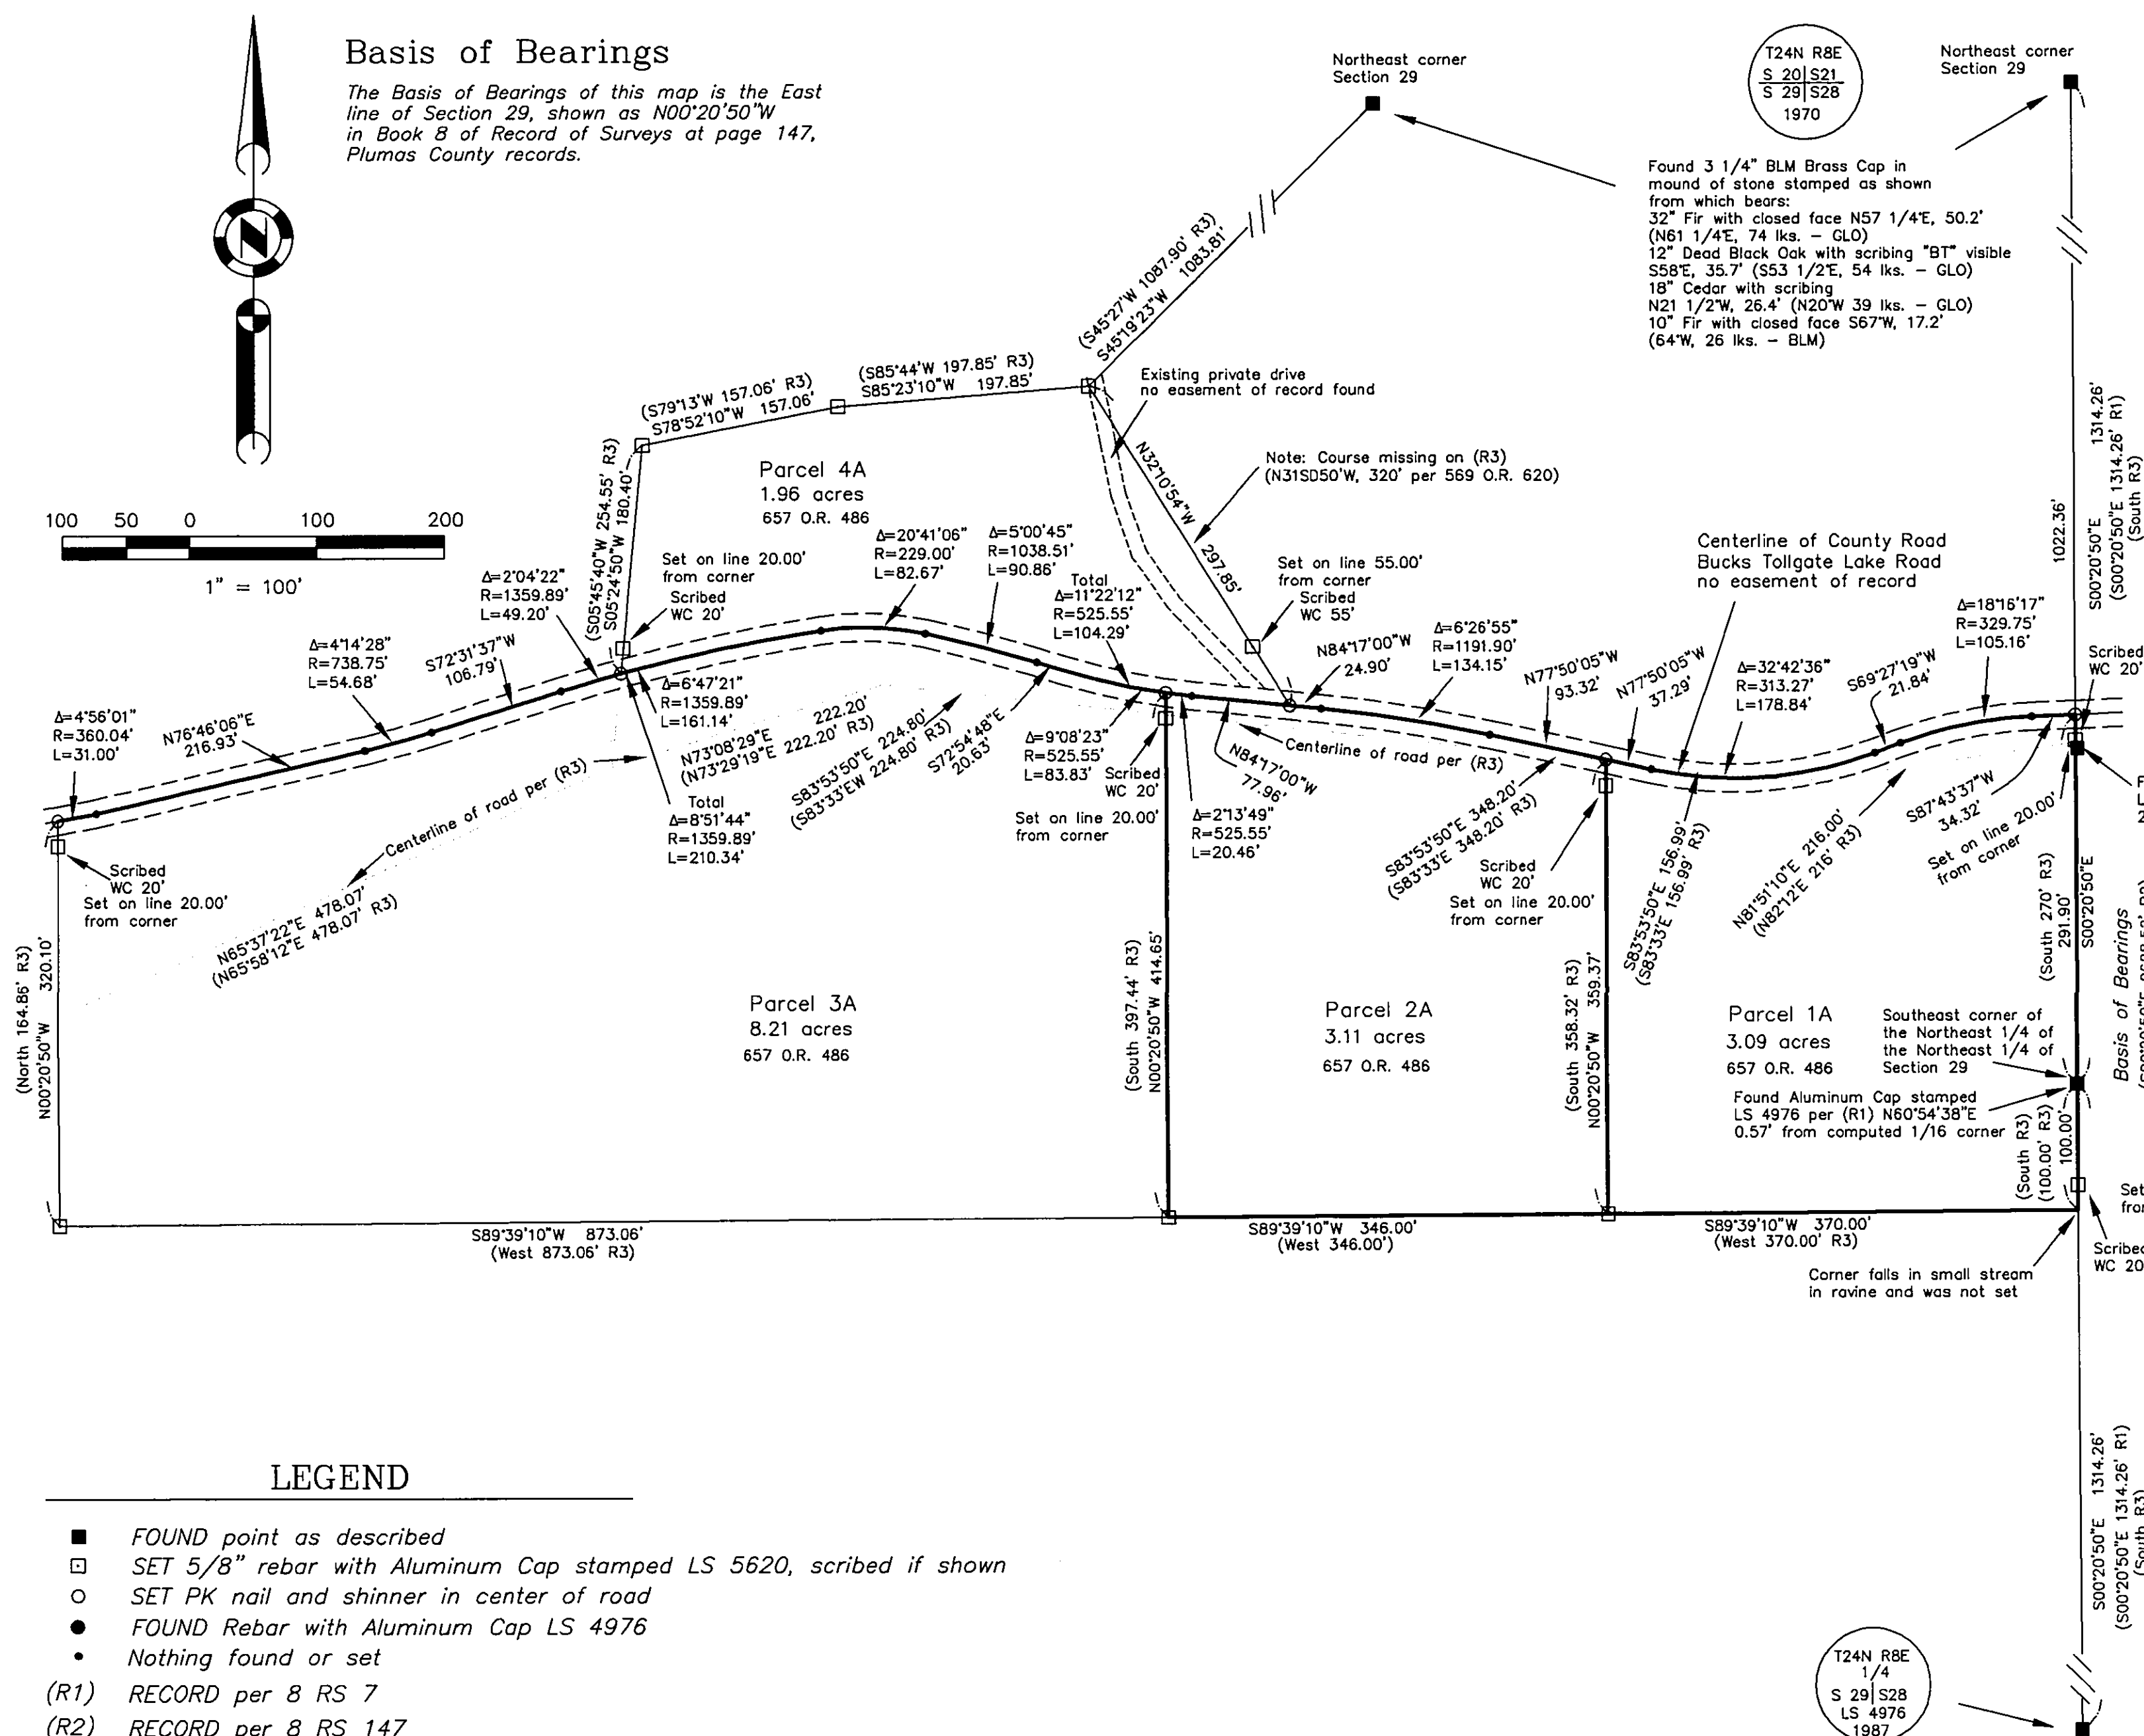

SURVEYOR'S STATEMENT


This map correctly represents a survey made by me or under my direction in conformance with the requirements of the Professional Land Surveyors' Act at the request of Gene Wright in April, 2004.

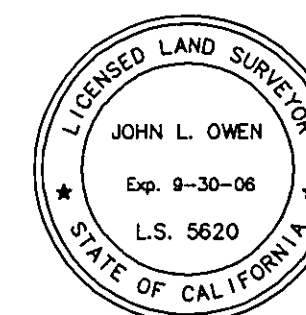

John L. Owen
John L. Owen
License Exp. 9-30-06

COUNTY SURVEYOR'S STATEMENT

This map has been examined in accordance with Section 8766 of the Professional Land Surveyors' Act this 27 day of May, 2004.

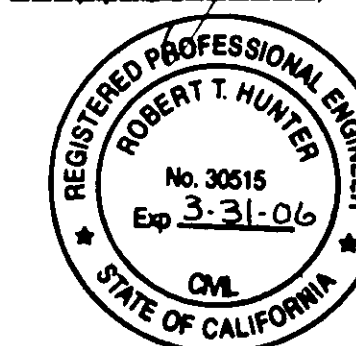

R. Tom Hunter
R. Tom Hunter RCE 30515
PLUMAS COUNTY SURVEYOR
License Expiration Date 3/31/06

RECORDER'S STATEMENT

Filed this 28th day of May, 2004 at 1:17pm. in
Book 13 of Record of Surveys, at page 43, at the request
of the County Surveyor.

Fee: \$8.00
Document No. 2004-05217
Kathleen Williams
County Recorder
By Kathleen Williams
Deputy

RECORD OF SURVEY
for
Gene L. & Joann Wright

A portion of the NE 1/4 of Section 29
T. 24 N., R. 8 E., M.D.M.
Plumas County ~ California
Scale 1" = 100' April, 2004

Hamby Surveying Inc.
P.O. Box 1209
Portola, CA 96122
(530) 832-5571