



Found
Scribed 15" Pine N57°E 56.6'
Scribed 9" Pine N17°W 88.8'

NW 1/16 - S 17
LS 4753
2003

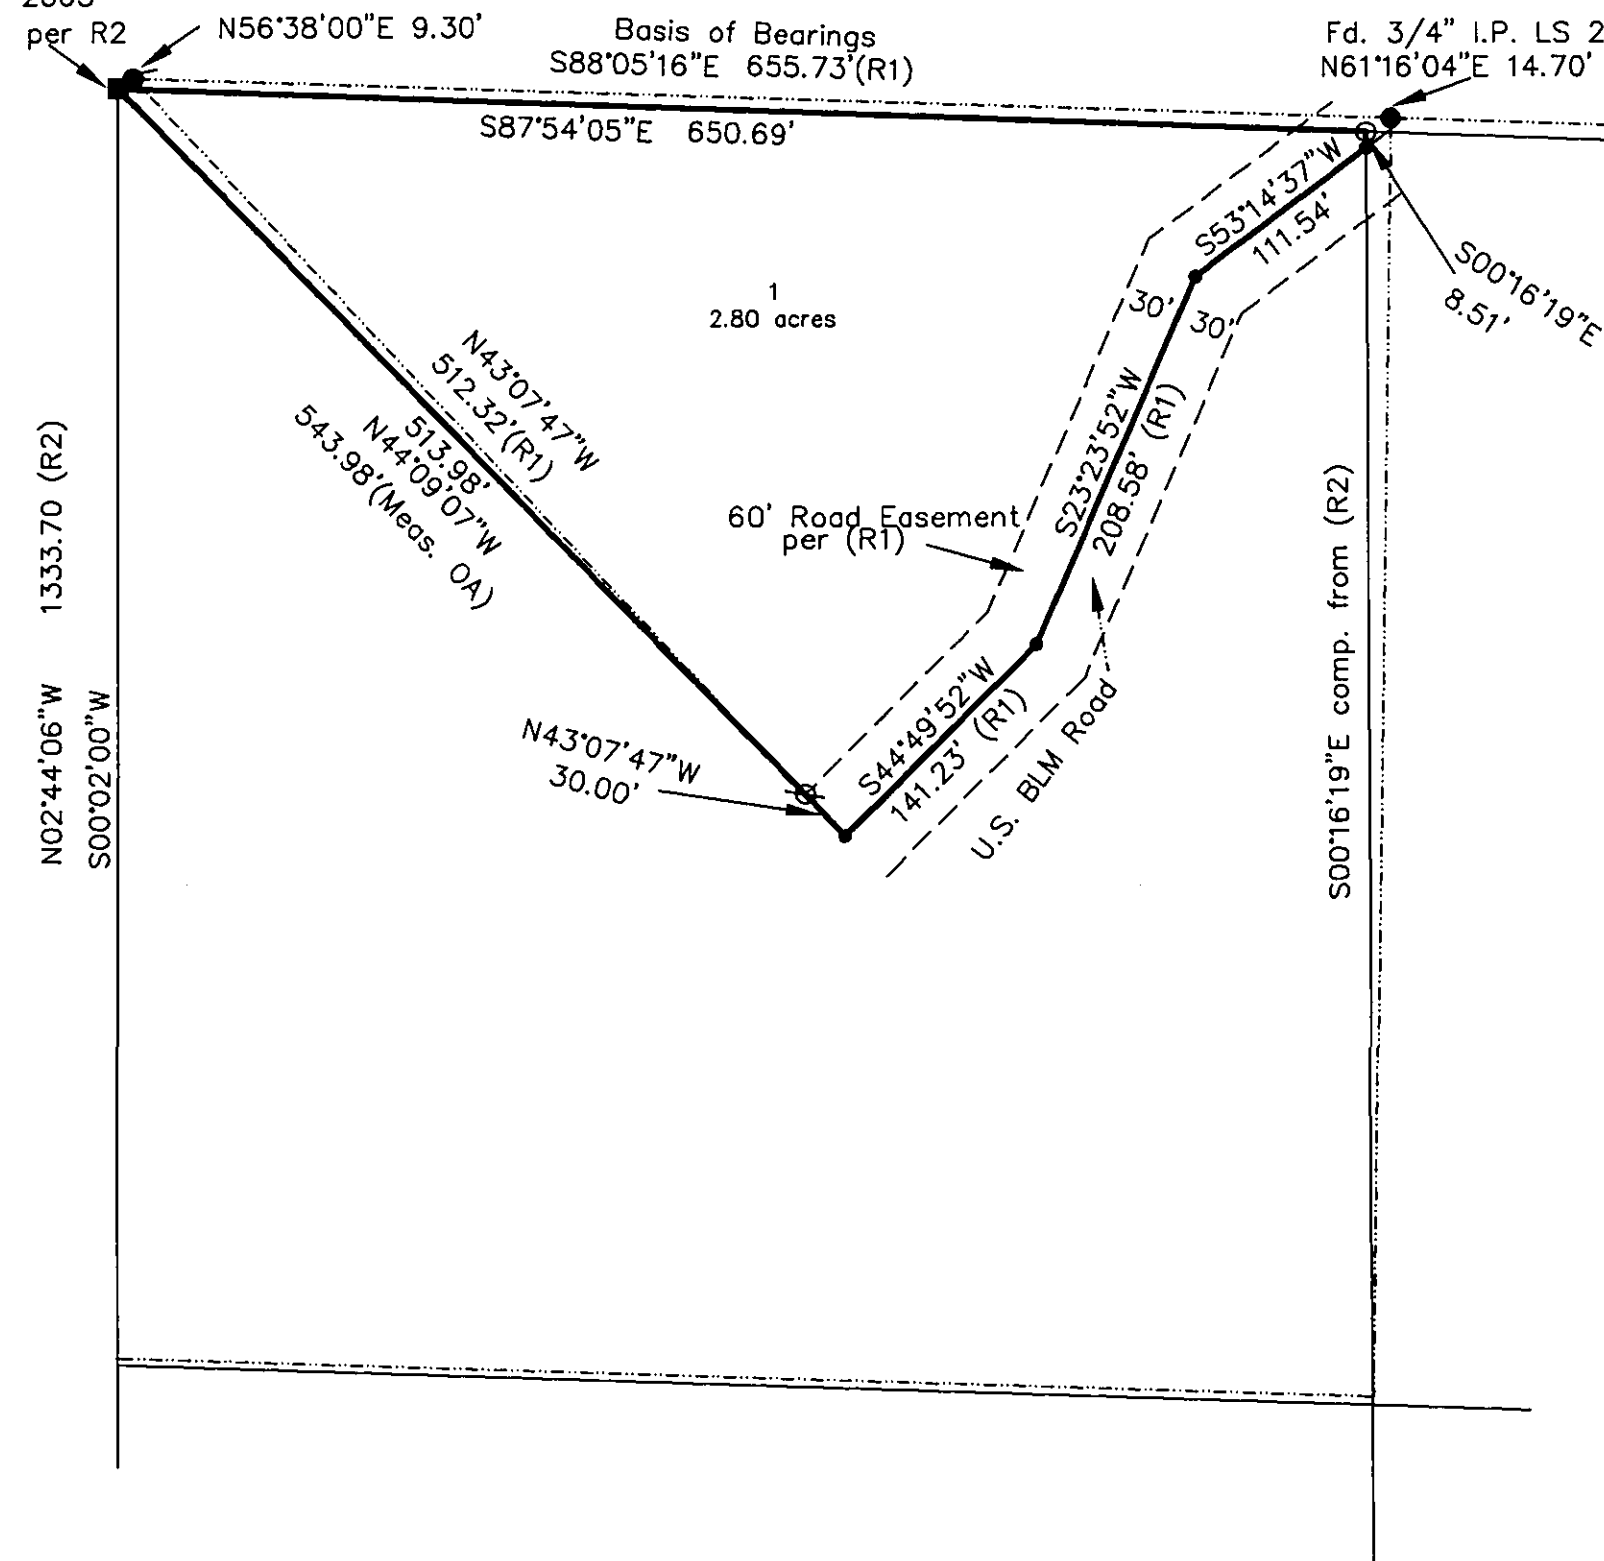

SURVEYOR'S STATEMENT

This map correctly represents a survey made by me or under my direction in conformance with the requirements of the Professional Land Surveyors' Act at the request of Leah West in April, 2004.

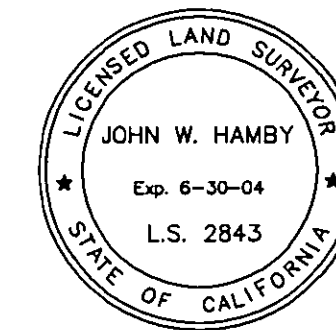

John W. Hamby
John W. Hamby LS 2843
License Exp. 6-30-04

COUNTY SURVEYOR'S STATEMENT

This map has been examined in accordance with Section 8766 of the Professional Land Surveyors' Act this 27 day of May, 2004.



R. Tom Hunter
R. Tom Hunter RCE 30515
PLUMAS COUNTY SURVEYOR
License Expiration Date 3/31/06

LEGEND

- FOUND US Forest Service aluminum Cap
 - Found 3/4" I.P. tagged LS 2846 per (R1)
 - ⊗ FOUND 3/4" I.P. tagged LS 2843
 - Set 5/8" rebar with Aluminum cap LS 2843
 - Nothing found or set
- (R1) RECORD per 4 PM 22
(R2) RECORD per 13 RS 34
----- Lines per 4 PM 22

BASIS OF BEARINGS

The Basis of Bearings for this map is the North Line of Parcel 1 as monumented and shown as S88°05'16"E on the map filed in the office of the Recorder of Plumas County in Book 4 Parcel Maps at page 22.

RECORDER'S STATEMENT

Filed this 2nd day of June, 2004 at 2:51 p.m. in Book 13 of Record of Surveys, at page 46, at the request of the County Surveyor.

Fee: \$8.00

Document No. 2004-5372

Kathleen Williams
County Recorder

By *Kathleen Williams*
Deputy

RECORD OF SURVEY for GRAEAGLE ASSOCIATES

PARCEL 1 PER 4 PM 22
A portion of the NW 1/4 of Section 17
T. 22 N., R. 13 E., M.D.M.
Plumas County ~ California
Scale 1" = 100' April, 2004

Hamby Surveying Inc.
P.O. Box 1209
Portola, CA 96122
(530) 832-5571