



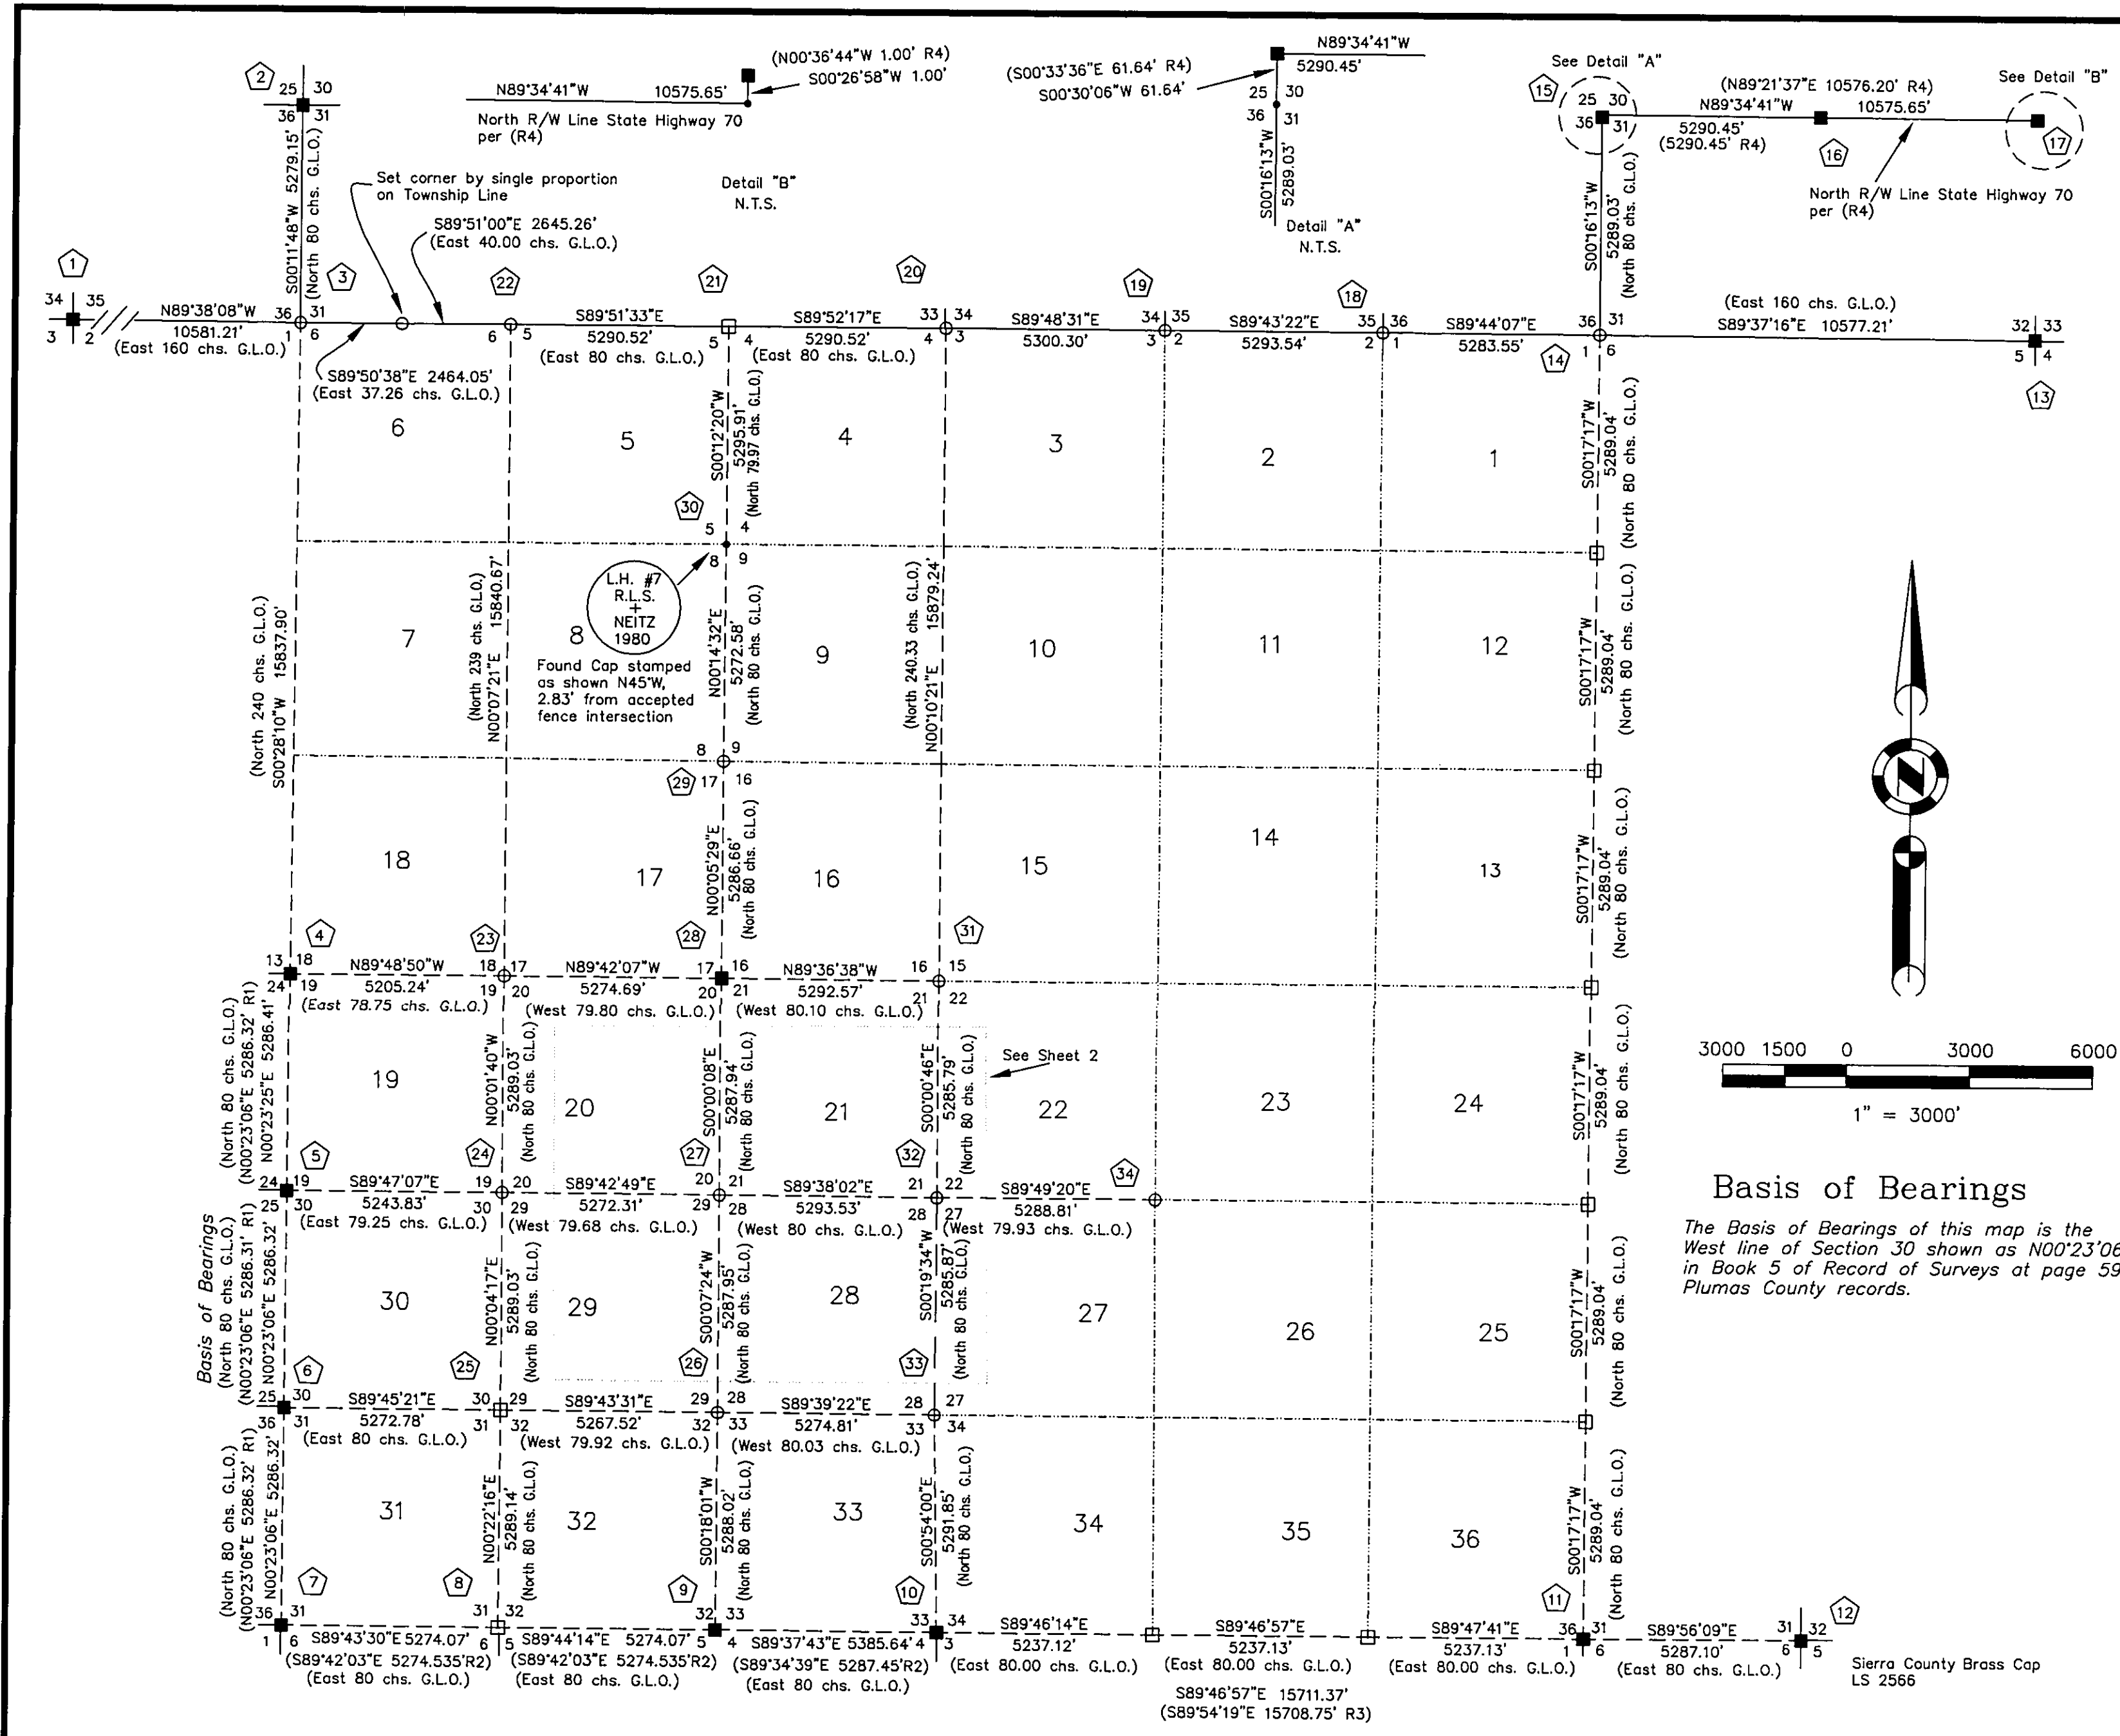

SURVEYOR'S STATEMENT


This map correctly represents a survey made by me or under my direction in conformance with the requirements of the Land Surveyors' Act at the request of David Rexroat in November, 2003.

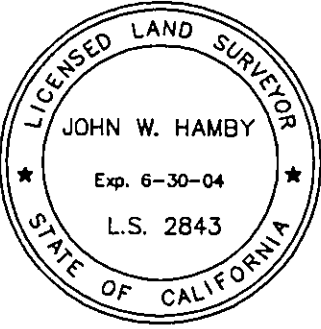

John W. Hamby
John W. Hamby LS 2843

COUNTY SURVEYOR'S STATEMENT

This map has been examined in accordance with Section 8766 of the Land Surveyors' Act this 1st day of June, 2004.

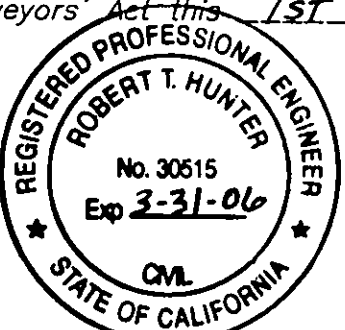

R. Tom Hunter
R. Tom Hunter RCE 30515
PLUMAS COUNTY SURVEYOR
License Expiration Date 3/31/06

RECORDER'S STATEMENT

Filed this 2nd day of June, 2004 at 2:55 p.m. in Book 13 of Record of Surveys, at page 48-50, at the request of the County Surveyor.

Fee \$12.00
Doc. No. 2004-5374

Kathleen Williams
County Recorder
by *Kelly Williams*
Deputy

LEGEND

- FOUND point as described on Sheet 3
- Computed Point
- Nothing found or set
- SET 5/8" rebar with Aluminum Cap LS 2843
- ① See Sheet 3 for corner description
- (R1) RECORD per 5 RS 59
- (R2) RECORD per 7 MS 79, Sierra County records.
- (R3) RECORD per 6 MS 54, Sierra County records.
- (R4) RECORD per 6 RS 113

RECORD OF SURVEY for U.S.D.A.

A portion of Sections 20, 21 and 28
T. 22 N., R. 15 E., M.D.M.

Plumas County ~ California
Scale 1" = 3000' November, 2003

Hamby Surveying Inc.
P.O. Box 1209
Portola, CA 96122
(530) 832-5571