

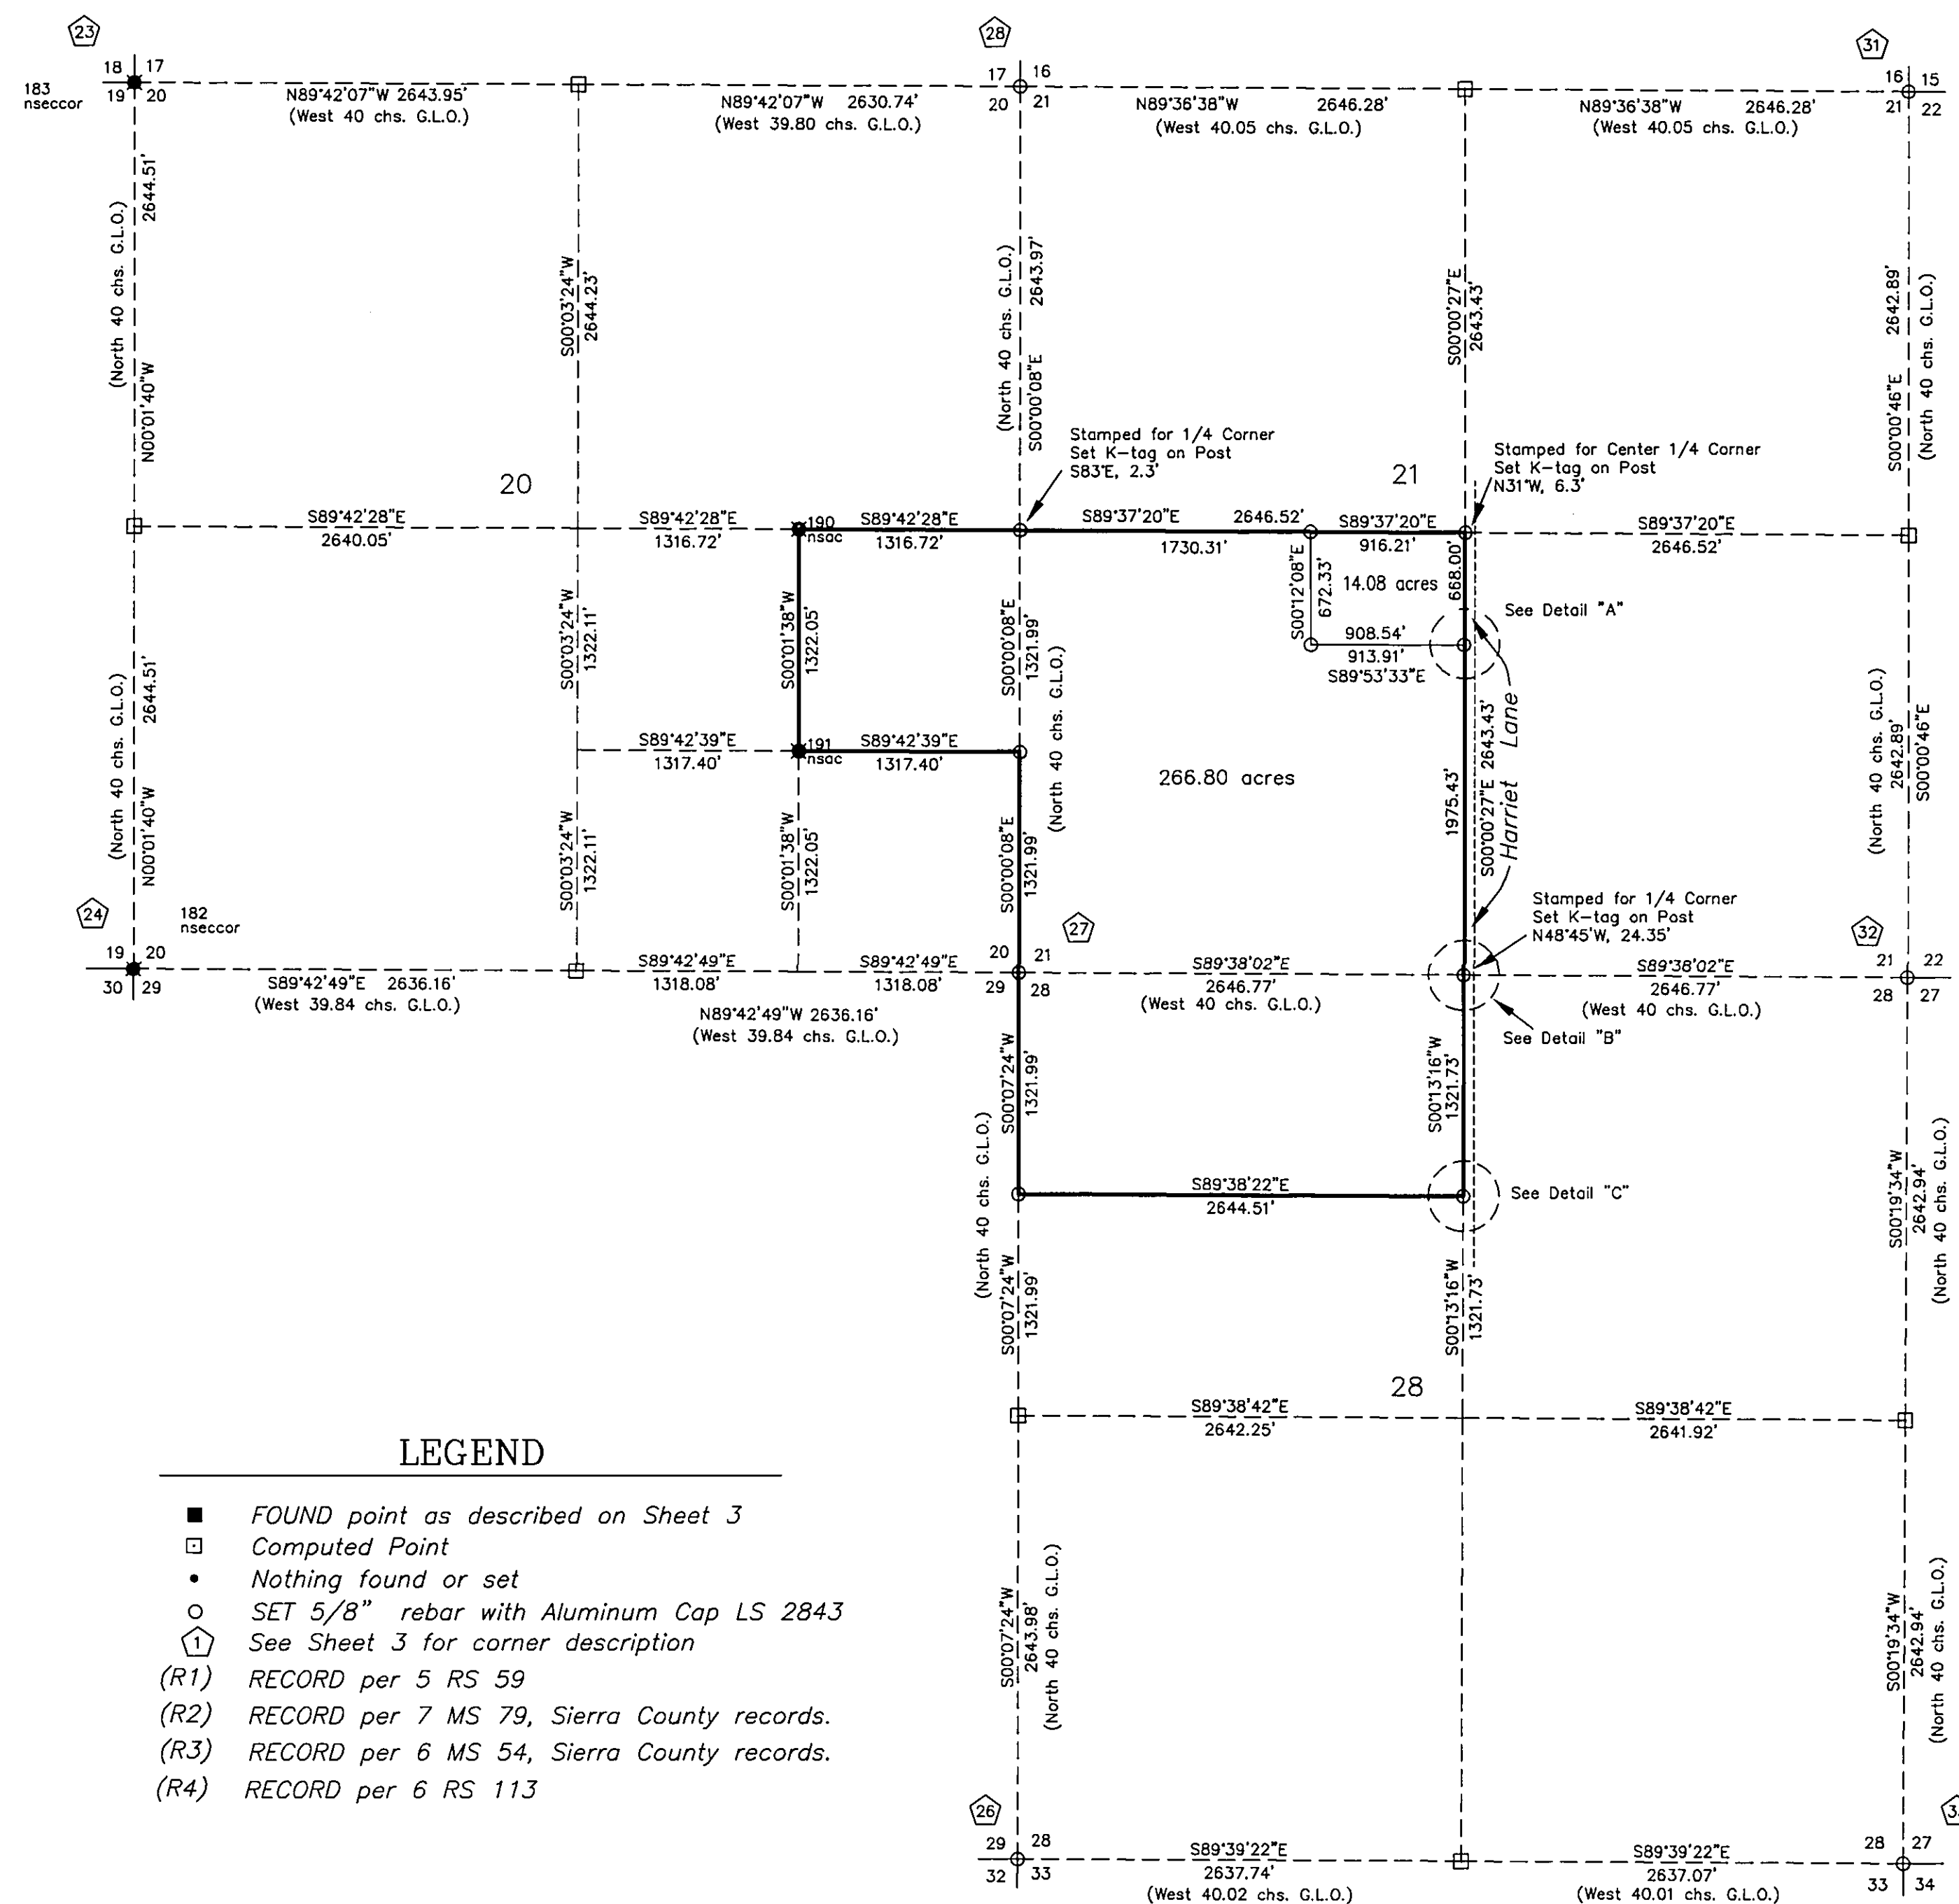
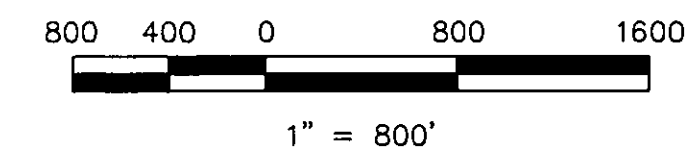
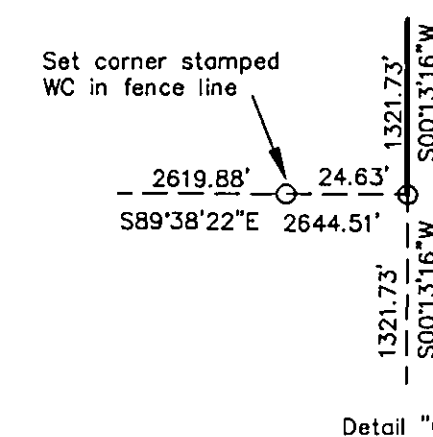


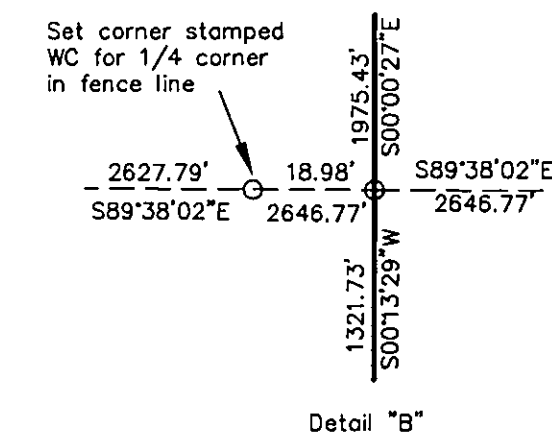

LEGEND

- FOUND point as described on Sheet 3
- Computed Point
- Nothing found or set
- SET 5/8" rebar with Aluminum Cap LS 2843
- ① See Sheet 3 for corner description
- (R1) RECORD per 5 RS 59
- (R2) RECORD per 7 MS 79, Sierra County records.
- (R3) RECORD per 6 MS 54, Sierra County records.
- (R4) RECORD per 6 RS 113

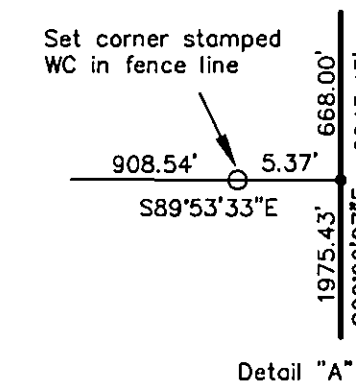

RECORD OF SURVEY for U.S.D.A.

A portion of Sections 20, 21 and 28
T. 22 N., R. 15 E., M.D.M.

Plumas County ~ California
Scale 1" = 800' November, 2003

Hamby Surveying Inc.
P.O. Box 1209
Portola, CA 96122
(530) 832-5571

SHEET 2 OF 3