


BASIS OF BEARINGS

The Basis of Bearings for this Map is the West line of West Portola Subdivision, shown as N00°16'27"W on the map of said Subdivision filed in Book 4 of Maps at page 143, Plumas County Records.

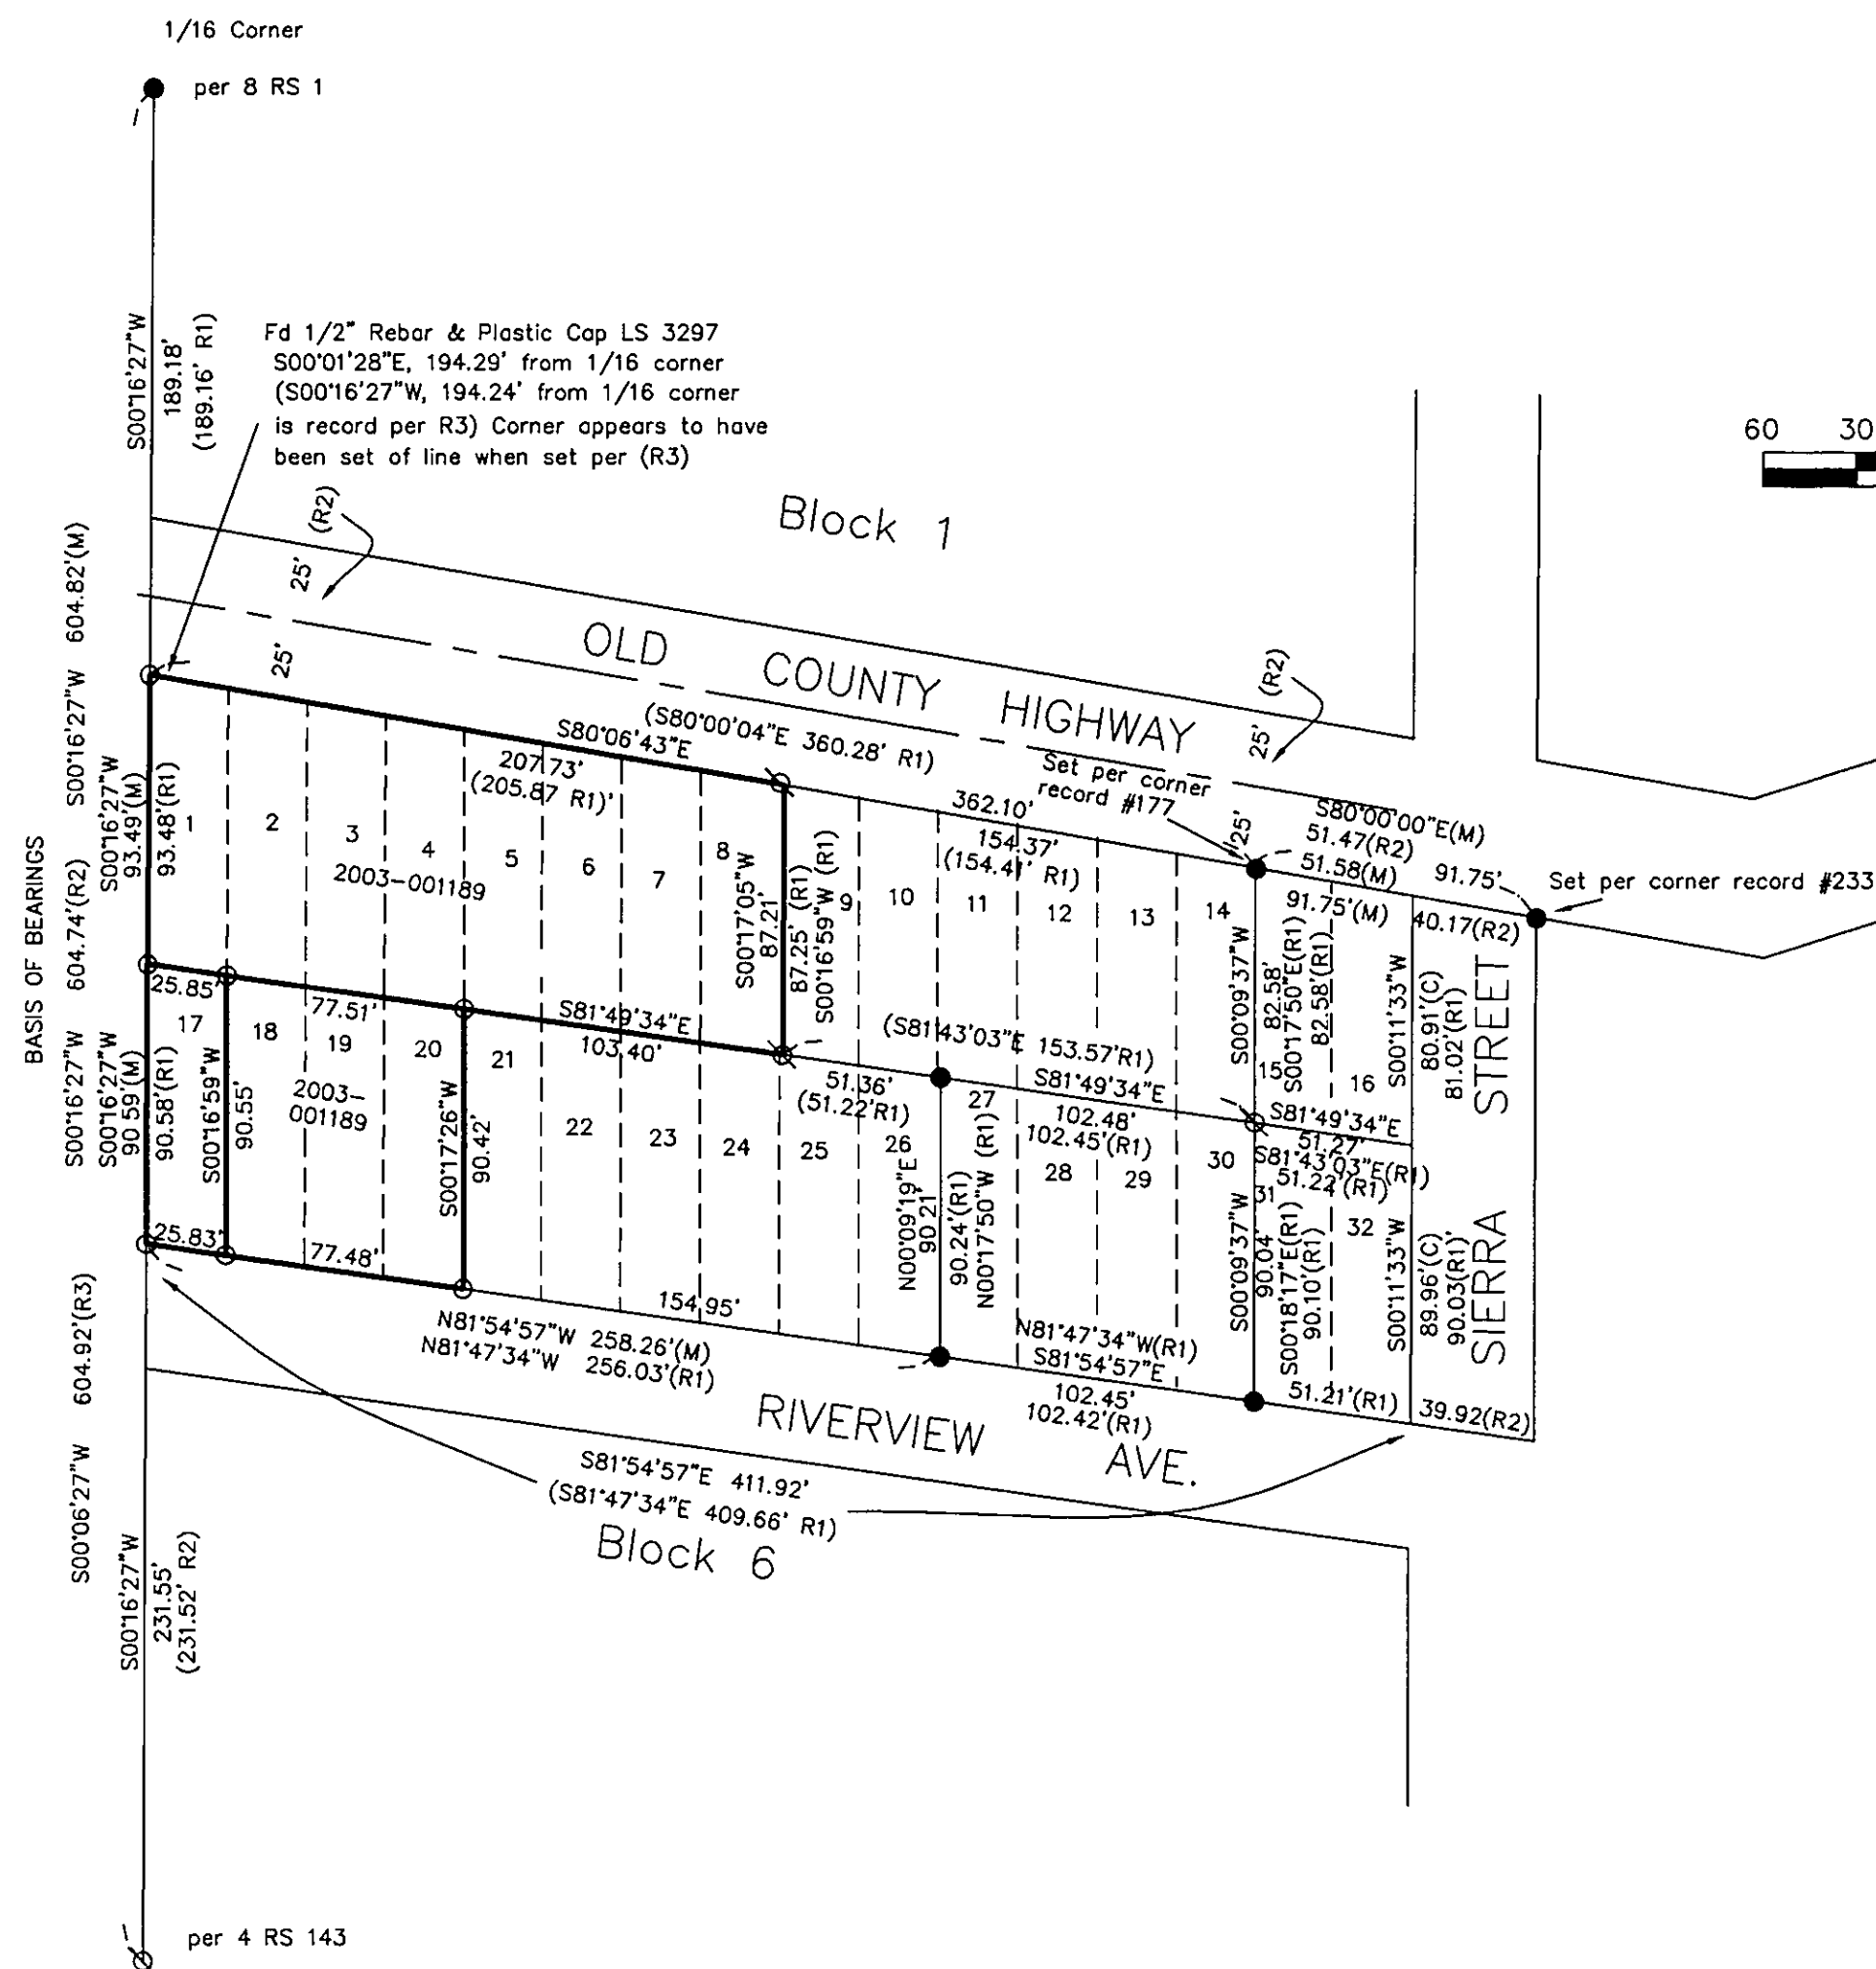


LEGEND

- FOUND 5/8" Rebar with Aluminum Cap LS 2843
- ⊗ FOUND 1/2" IP tagged LS 3297
- SET 5/8" Rebar & Aluminum Cap LS 2843
- (R1) RECORD per 8 RS 1
- (R2) RECORD per 4 RS 143
- (R3) RECORD per 8 PM 136

SURVEYOR'S STATEMENT

This map correctly represents a survey made by me or under my direction in conformance with the requirements of the Professional Land Surveyor's Act at the request of Earl Morrison in August, 2003.

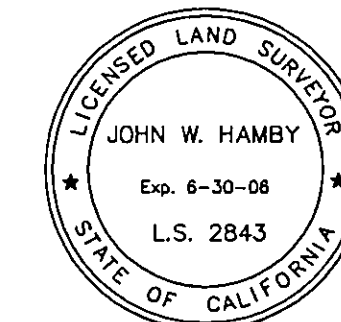

John W. Hamby
John W. Hamby LS 2843

COUNTY SURVEYOR'S STATEMENT

This map has been examined in accordance with Section 8766 of the Professional Land Surveyor's Act this 26th day of August, 2004.



R. Tom Hunter
R. Tom Hunter RCE 30515
PLUMAS COUNTY SURVEYOR
License Expiration Date 3/31/06

RECORDER'S STATEMENT

Filed this 27 day of August, 2004 at 1:50 PM in Book 13 of Record of Surveys, at page 61, at the request of the County Surveyor.

Fee \$8.00
Eile No. 2004-0009000
Doc.

Kathleen Williams
County Recorder
by *Kathleen Williams*
Deputy

RECORD OF SURVEY for Earl Morrison

A portion Block 3 of West Portola
A portion of Section 35,
T. 23 N., R. 13 E., M.D.M.

Plumas County ~ California
Scale 1" = 60' September, 2003

Hamby Surveying Inc.
P.O. Box 1209
Portola, CA 96122
(530) 832-5571