

SURVEYOR'S STATEMENT


This map correctly represents a survey made by me or under my direction in conformance with the requirements of the Professional Land Surveyor's Act at the request of Lynda Hadley in June, 2004.



John W. Hamby LS 2843

COUNTY SURVEYOR'S STATEMENT

This map has been examined in accordance with Section 8766 of the Professional Land Surveyor's Act this 9th day of September, 2004.

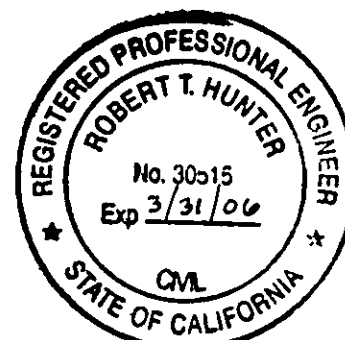

R. Tom Hunter RCE 30515
PLUMAS COUNTY SURVEYOR
License Expiration Date 3/31/06


RECORDER'S STATEMENT

Filed this 10th day of September, 2004 at 10:44^{am} in
Book 13 of Record of Surveys, at page 62, at the request
of the County Surveyor.

Fee 8.00
File No. 2004-0009504
Doc.

Kathleen Williams
County Recorder

by Sue A. Gray
Deputy

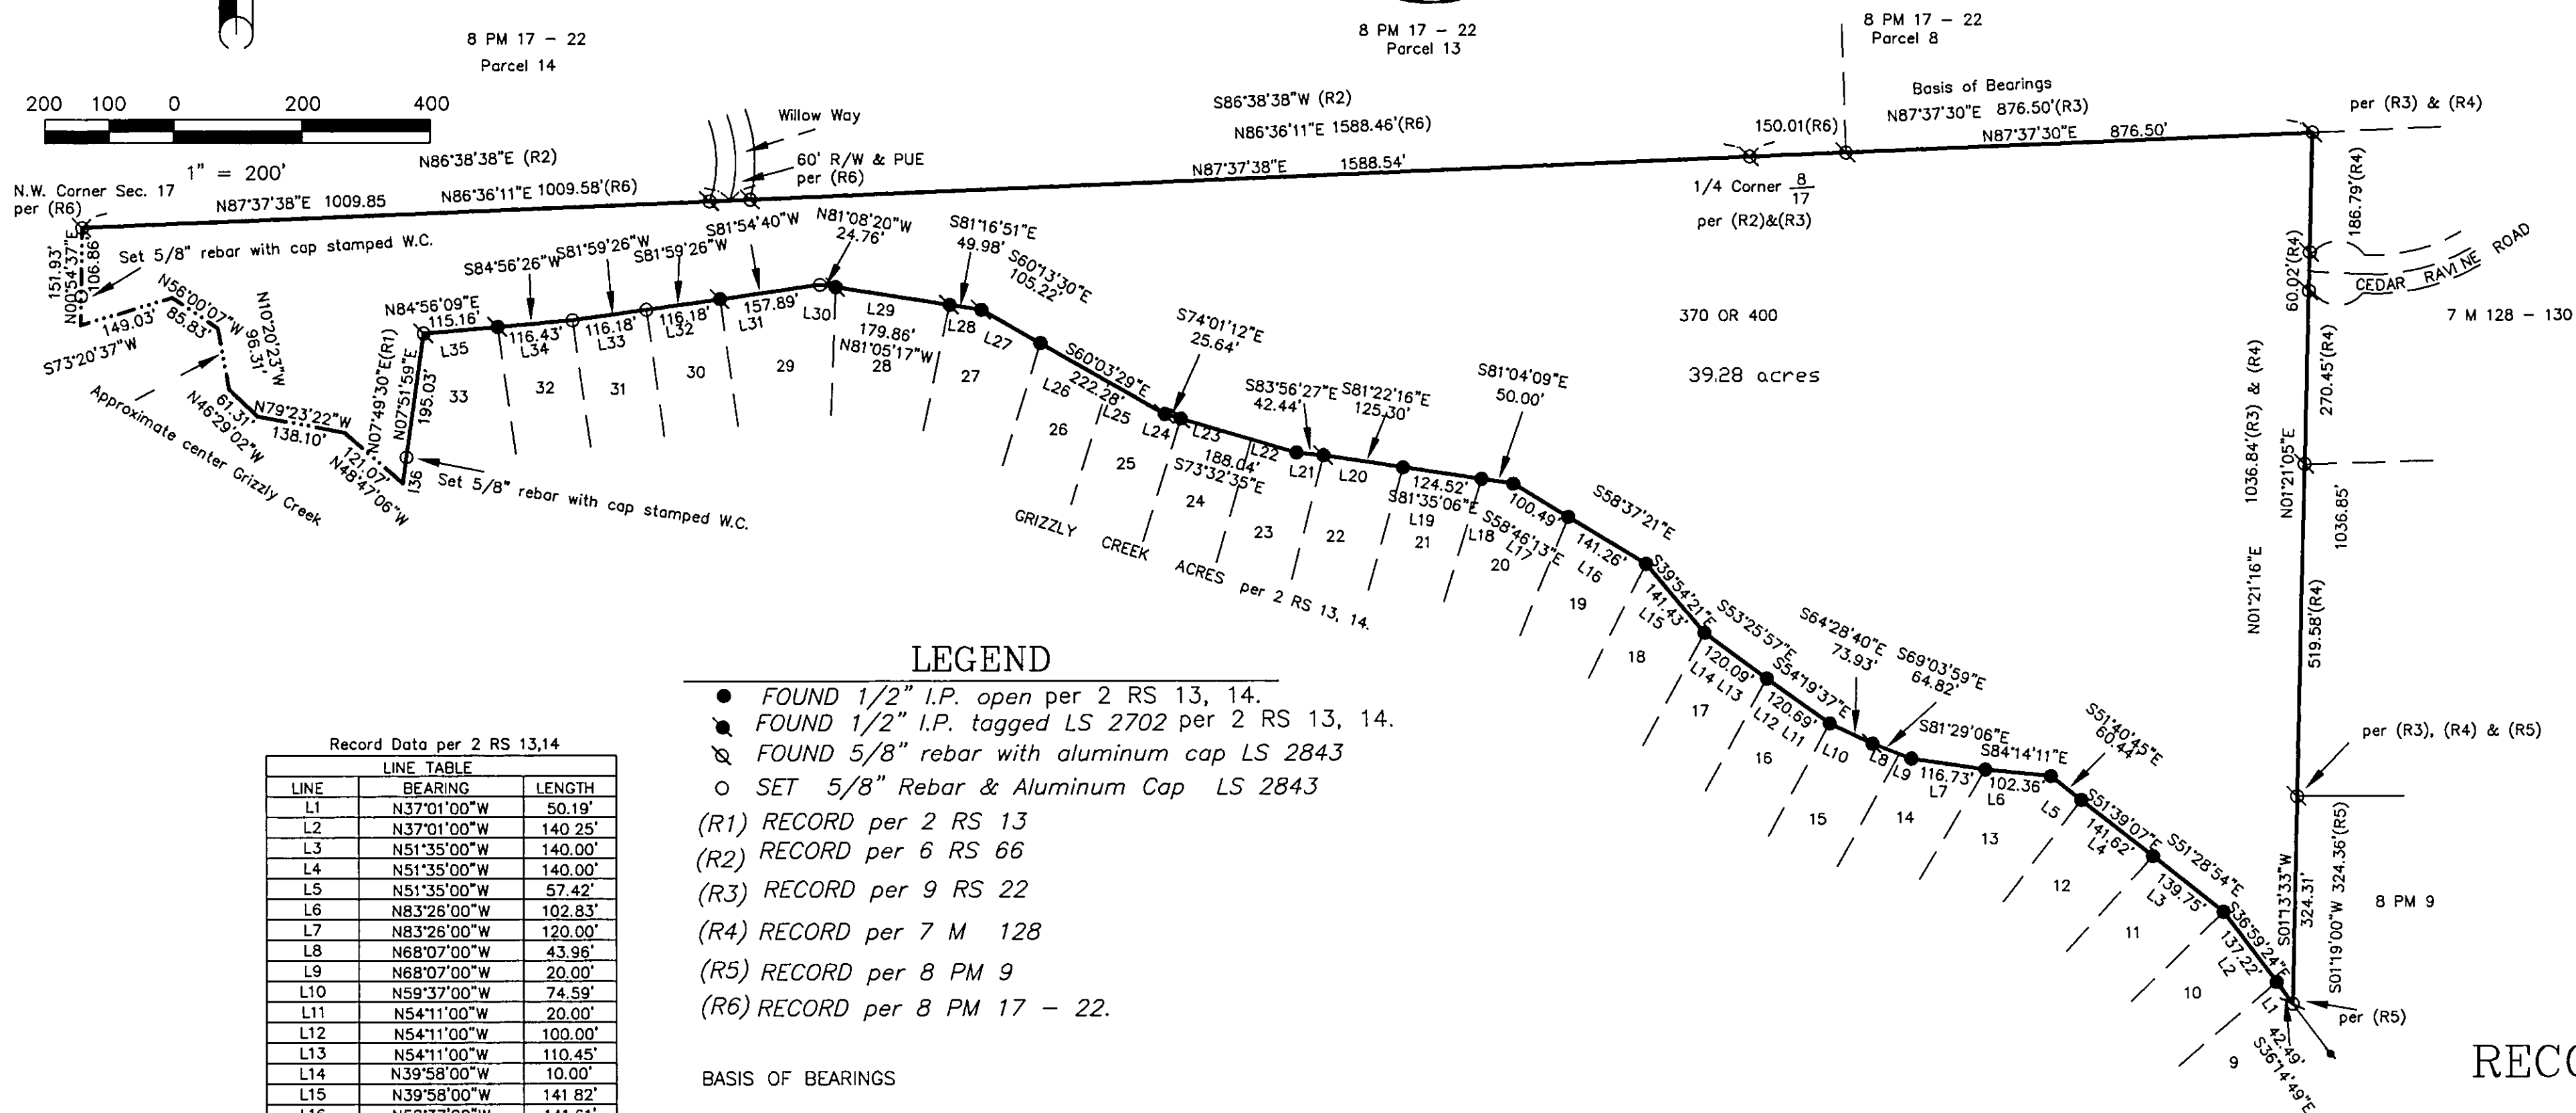

LEGEND

- FOUND 1/2" I.P. open per 2 RS 13, 14.
- FOUND 1/2" I.P. tagged LS 2702 per 2 RS 13, 14.
- FOUND 5/8" rebar with aluminum cap LS 2843
- SET 5/8" Rebar & Aluminum Cap LS 2843

(R1) RECORD per 2 RS 13

(R2) RECORD per 6 RS 66

(R3) RECORD per 9 RS 22

(R4) RECORD per 7 M 128

(R5) RECORD per 8 PM 9

(R6) RECORD per 8 PM 17 - 22.

BASIS OF BEARINGS

The basis of bearings for this map is the North line of the Northeast quarter of Section 17, shown as N87°37'30"E on the map filed in the office of the Recorder of said Plumas County in Book 9 RS 22.

LINE TABLE		
LINE	BEARING	LENGTH
L1	N37°01'00"W	50.19'
L2	N37°01'00"W	140.25'
L3	N51°35'00"W	140.00'
L4	N51°35'00"W	140.00'
L5	N51°35'00"W	57.42'
L6	N83°26'00"W	102.83'
L7	N83°26'00"W	120.00'
L8	N68°07'00"W	43.96'
L9	N68°07'00"W	20.00'
L10	N59°37'00"W	74.59'
L11	N54°11'00"W	20.00'
L12	N54°11'00"W	100.00'
L13	N54°11'00"W	110.45'
L14	N39°58'00"W	10.00'
L15	N39°58'00"W	141.82'
L16	N58°37'00"W	141.61'
L17	N58°37'00"W	100.00'
L18	N81°28'00"W	50.00'
L19	N81°28'00"W	125.00'
L20	N81°28'00"W	125.00'
L21	N81°28'00"W	42.46'
L22	N74°21'00"W	73.54'
L23	N74°21'00"W	116.00'
L24	N74°21'00"W	24.54'
L25	N60°20'00"W	100.00'
L26	N60°20'00"W	122.00'
L27	N60°20'00"W	105.78'
L28	N81°09'00"W	50.00'
L29	N81°09'00"W	180.00'
L30	N81°09'00"W	24.76'
L31	S81°54'00"W	157.88'
L32	S81°54'00"W	116.25'
L33	S81°54'00"W	116.25'
L34	S84°51'00"W	116.50'
L35	S84°51'00"W	115.00'
L36	S07°49'30"W	236.58'

RECORD OF SURVEY
for
LYNDA HADLEY

A portion of Section 17
T. 23 N., R. 14 E., M.D.M.

Plumas County ~ California
Scale 1" = 200' July, 2004

Hamby Surveying Inc.
P.O. Box 1209
Portola, CA 96122
(530) 832-5571