



A SHORT HISTORY OF THE CENTER 1/4 CORNER OF SECTION 19, T24N R10E

YEAR	MAP	DESCRIPTION OF CENTER 1/4	DESCRIPTION OF EAST 1/4	BEARING AND DISTANCE FROM C1/4 TO E 1/4
1949	1 RS 9	FOUND A POST IN MOUND OF ROCK	NOTHING	NOTHING
1954	1 M 71	NOTHING	NOTHING	S89°44'30"E 2709.78
1968	2 PM 43	FOUND A PIPE OR PIN MARKED RCE 11173	NOTHING	NOTHING
1971	3 RS 144	FOUND 1/2" IRON PIN	5/8" BOLT/ 1 1/2" SQ. HEAD	N89°12'05"E (GRID) 2698.37 (GRID) 2698.77 (GROUND)
1985	7 RS 50	NOTHING	FOUND A 1 1/2" SQ. BOLT HEAD ON 3/4" BOLT SET USDA MON	N89°51'29"E 2687.43
1990	6 M 112	FOUND 1/2" IRON PIN, NO TAG SET TAG RCE13225	NOTHING	NOTHING
1990	8 RS 133	FOUND NOTHING SET 3/4" IP & TAG LS 6051	FOUND A USDA MONUMENT	N89°51'29"E 2687.43
1997	11 RS 14	FOUND 1/2" IRON PIN TAGGED RCE 13225	NOTHING	NOTHING
2002	12RS76 12RS77	FOUND 1/2" REBAR WITH TAG RCE 13225 FOUND 3/4" IRON PIPE, NO TAG	NOTHING	NOTHING
2004	THIS SURVEY	FOUND 3/4" DIA ROUND BAR W/RCE13225 TAG WIRED TO IT FOUND 1 1/8" OD IP, NO TAG	FOUND USDA MONUMENT STAMPED 1/4 S19 S20	S89°49'11"E 2698.84


DETAIL OF WESTERLY LINE OF PARCEL C, 4 M 95

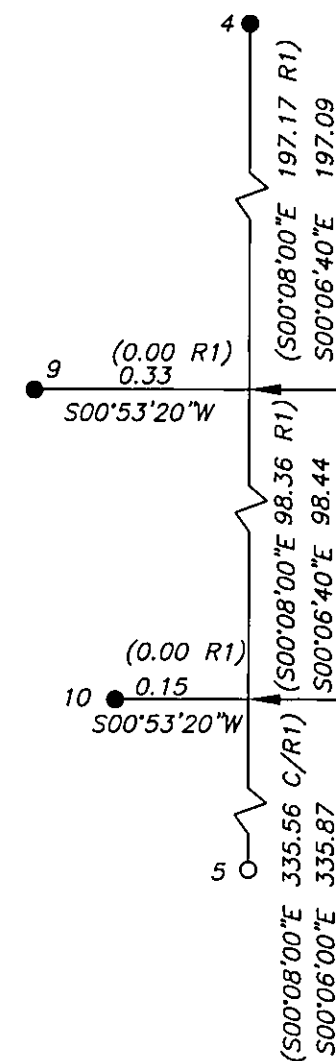

DETAIL OF THE SOUTHERLY LINE OF PARCEL C, 4 M 95 AND LOT 7, 4 M 146

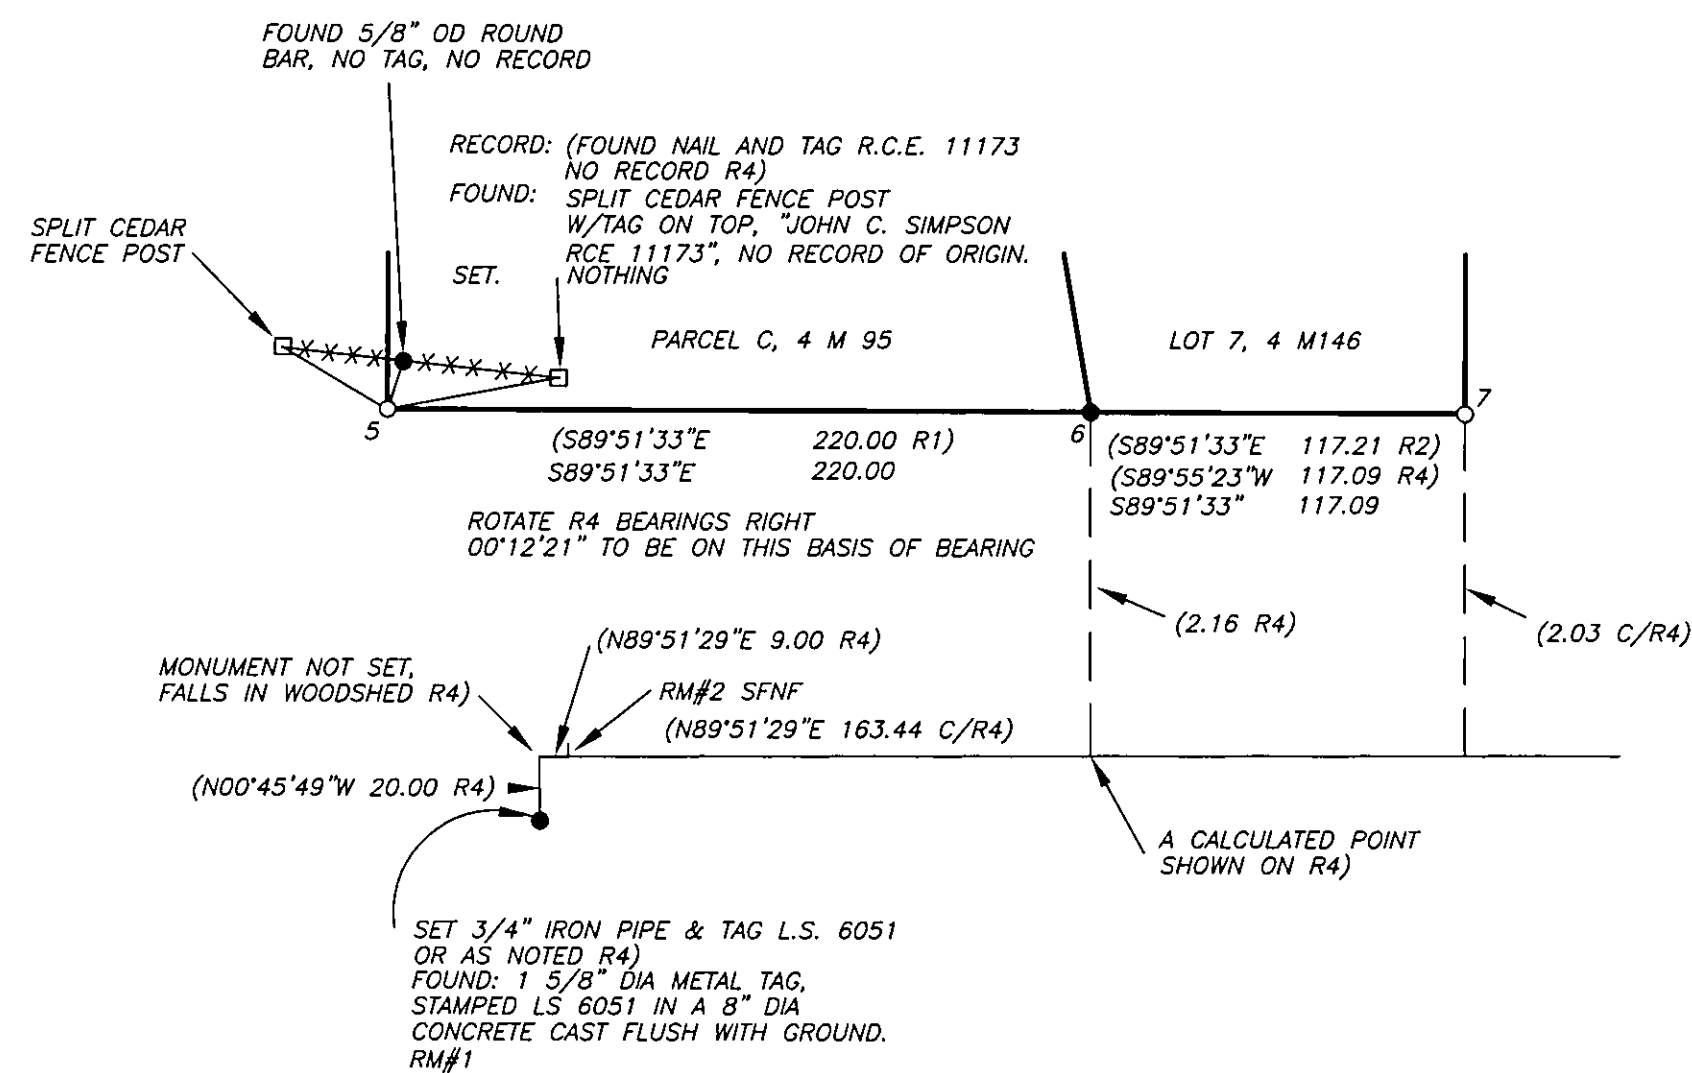

DETAIL OF THE EASTERLY LINE OF LOT 7, 4 M 146

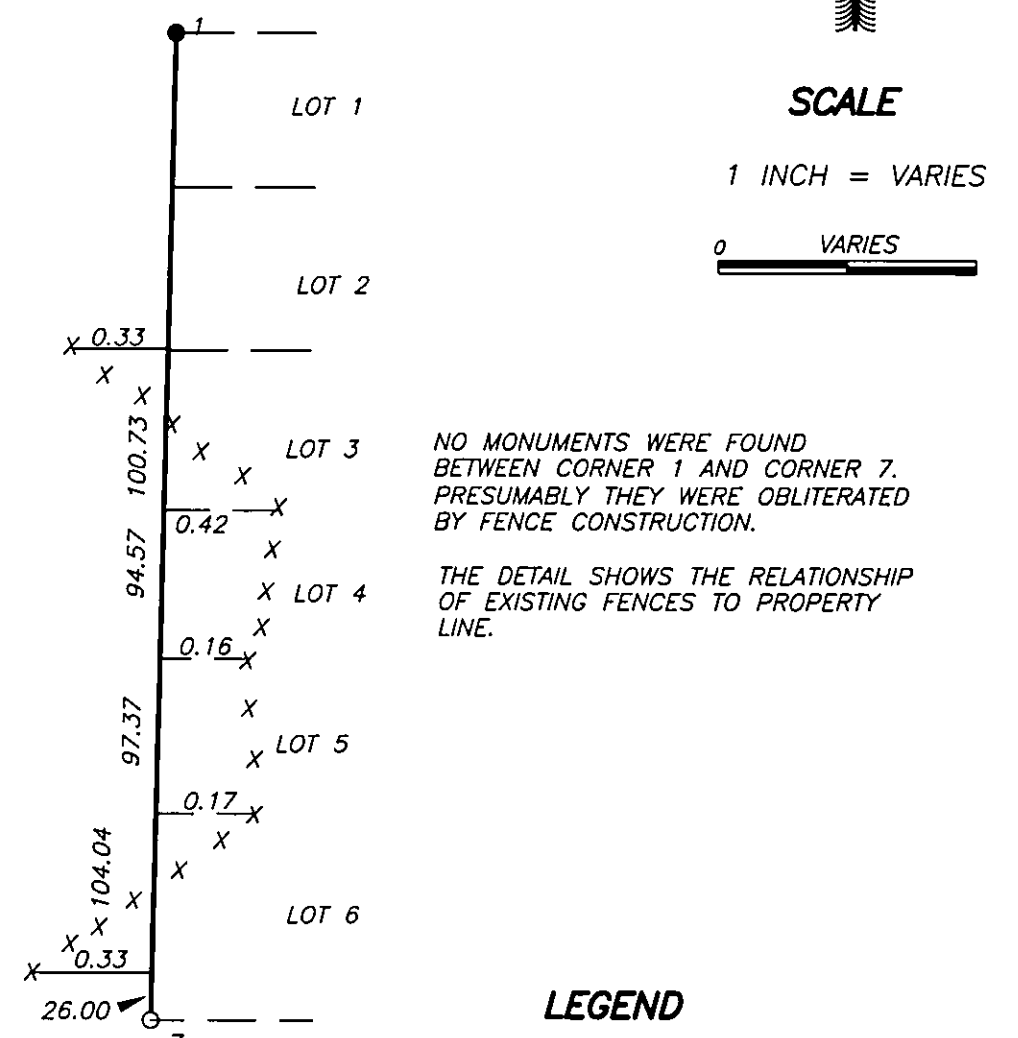

SCALE

1 INCH = VARIES


0 VARIES

LEGEND

- FOUND MONUMENT
- SET MONUMENT
- CALCULATED POINT
- DIA DIAMETER
- ALUM ALUMINUM
- FWB FROM WHICH BEARS
- OD OUTSIDE DIAMETER
- IP IRON PIPE
- SFNF SEARCHED FOR NOT FOUND
- (R1 4 M 94,95 HENDERSON 1976)
- (R2 4 M 145,146 BRANDT 1980)
- (R3 6 M 110-113 FITES 1990)
- (R4 8 RS 132,133 TIBBEDEAUX 1990)
- (R6 7 M 131-134 TIBBEDEAUX 1994)
- (R8 11 PM 46,47 BROWN 1998)
- (C/R1 CALCULATED FROM R1)
- Ⓐ SEE CURVE TABLE
- X X X FENCE LINE
- RM REFERENCE MONUMENT

DETAIL OF THE EAST-WEST CENTER LINE OF SECTION 19

(Shown for informational purposes only. points 12+13 not used for determination of "set" monuments)

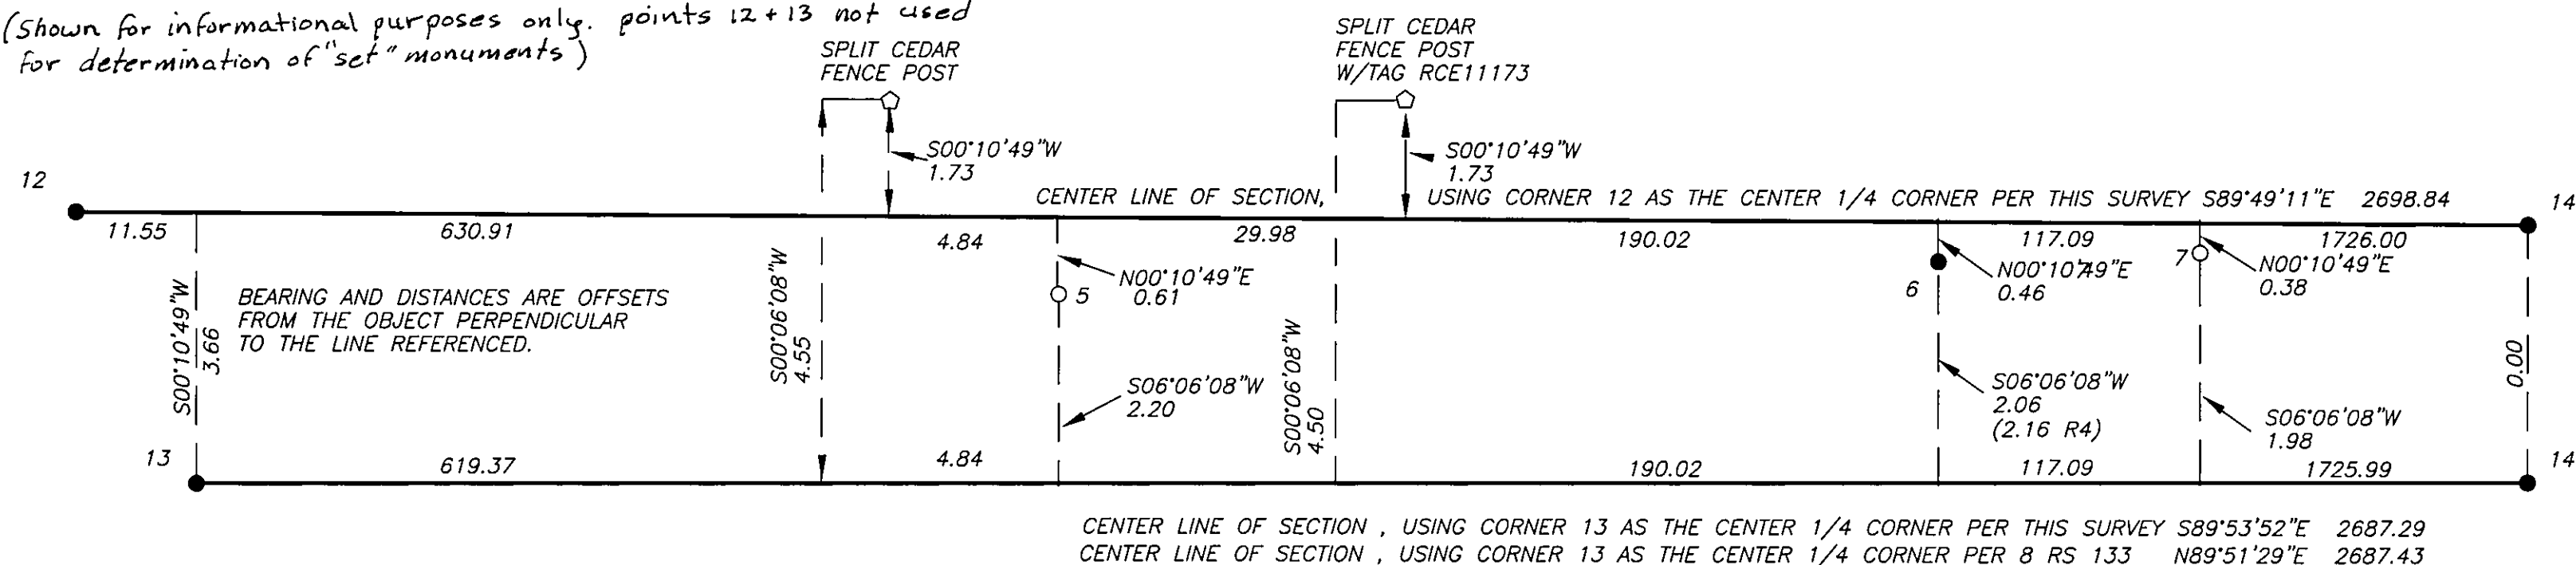

RECORD OF SURVEY

FOR
WILLIAM C. MARTIN JR. AND SUSAN M. CHRISTENSEN, LOT 7
AND
WAYNE J. MILLER AND RUTH J. MILLER, PARCEL C
SECTION 19 T24N R10E MOUNT DIABLO MERIDIAN
PLUMAS COUNTY, CALIFORNIA
KNOETTGEN LAND SURVEYING
DATE OF SURVEY 1830 CHANDLER ROAD PO BOX 312
JUNE 2004 QUINCY, CA 95971
(530) 283-4418 SHEET: 2 OF 2