



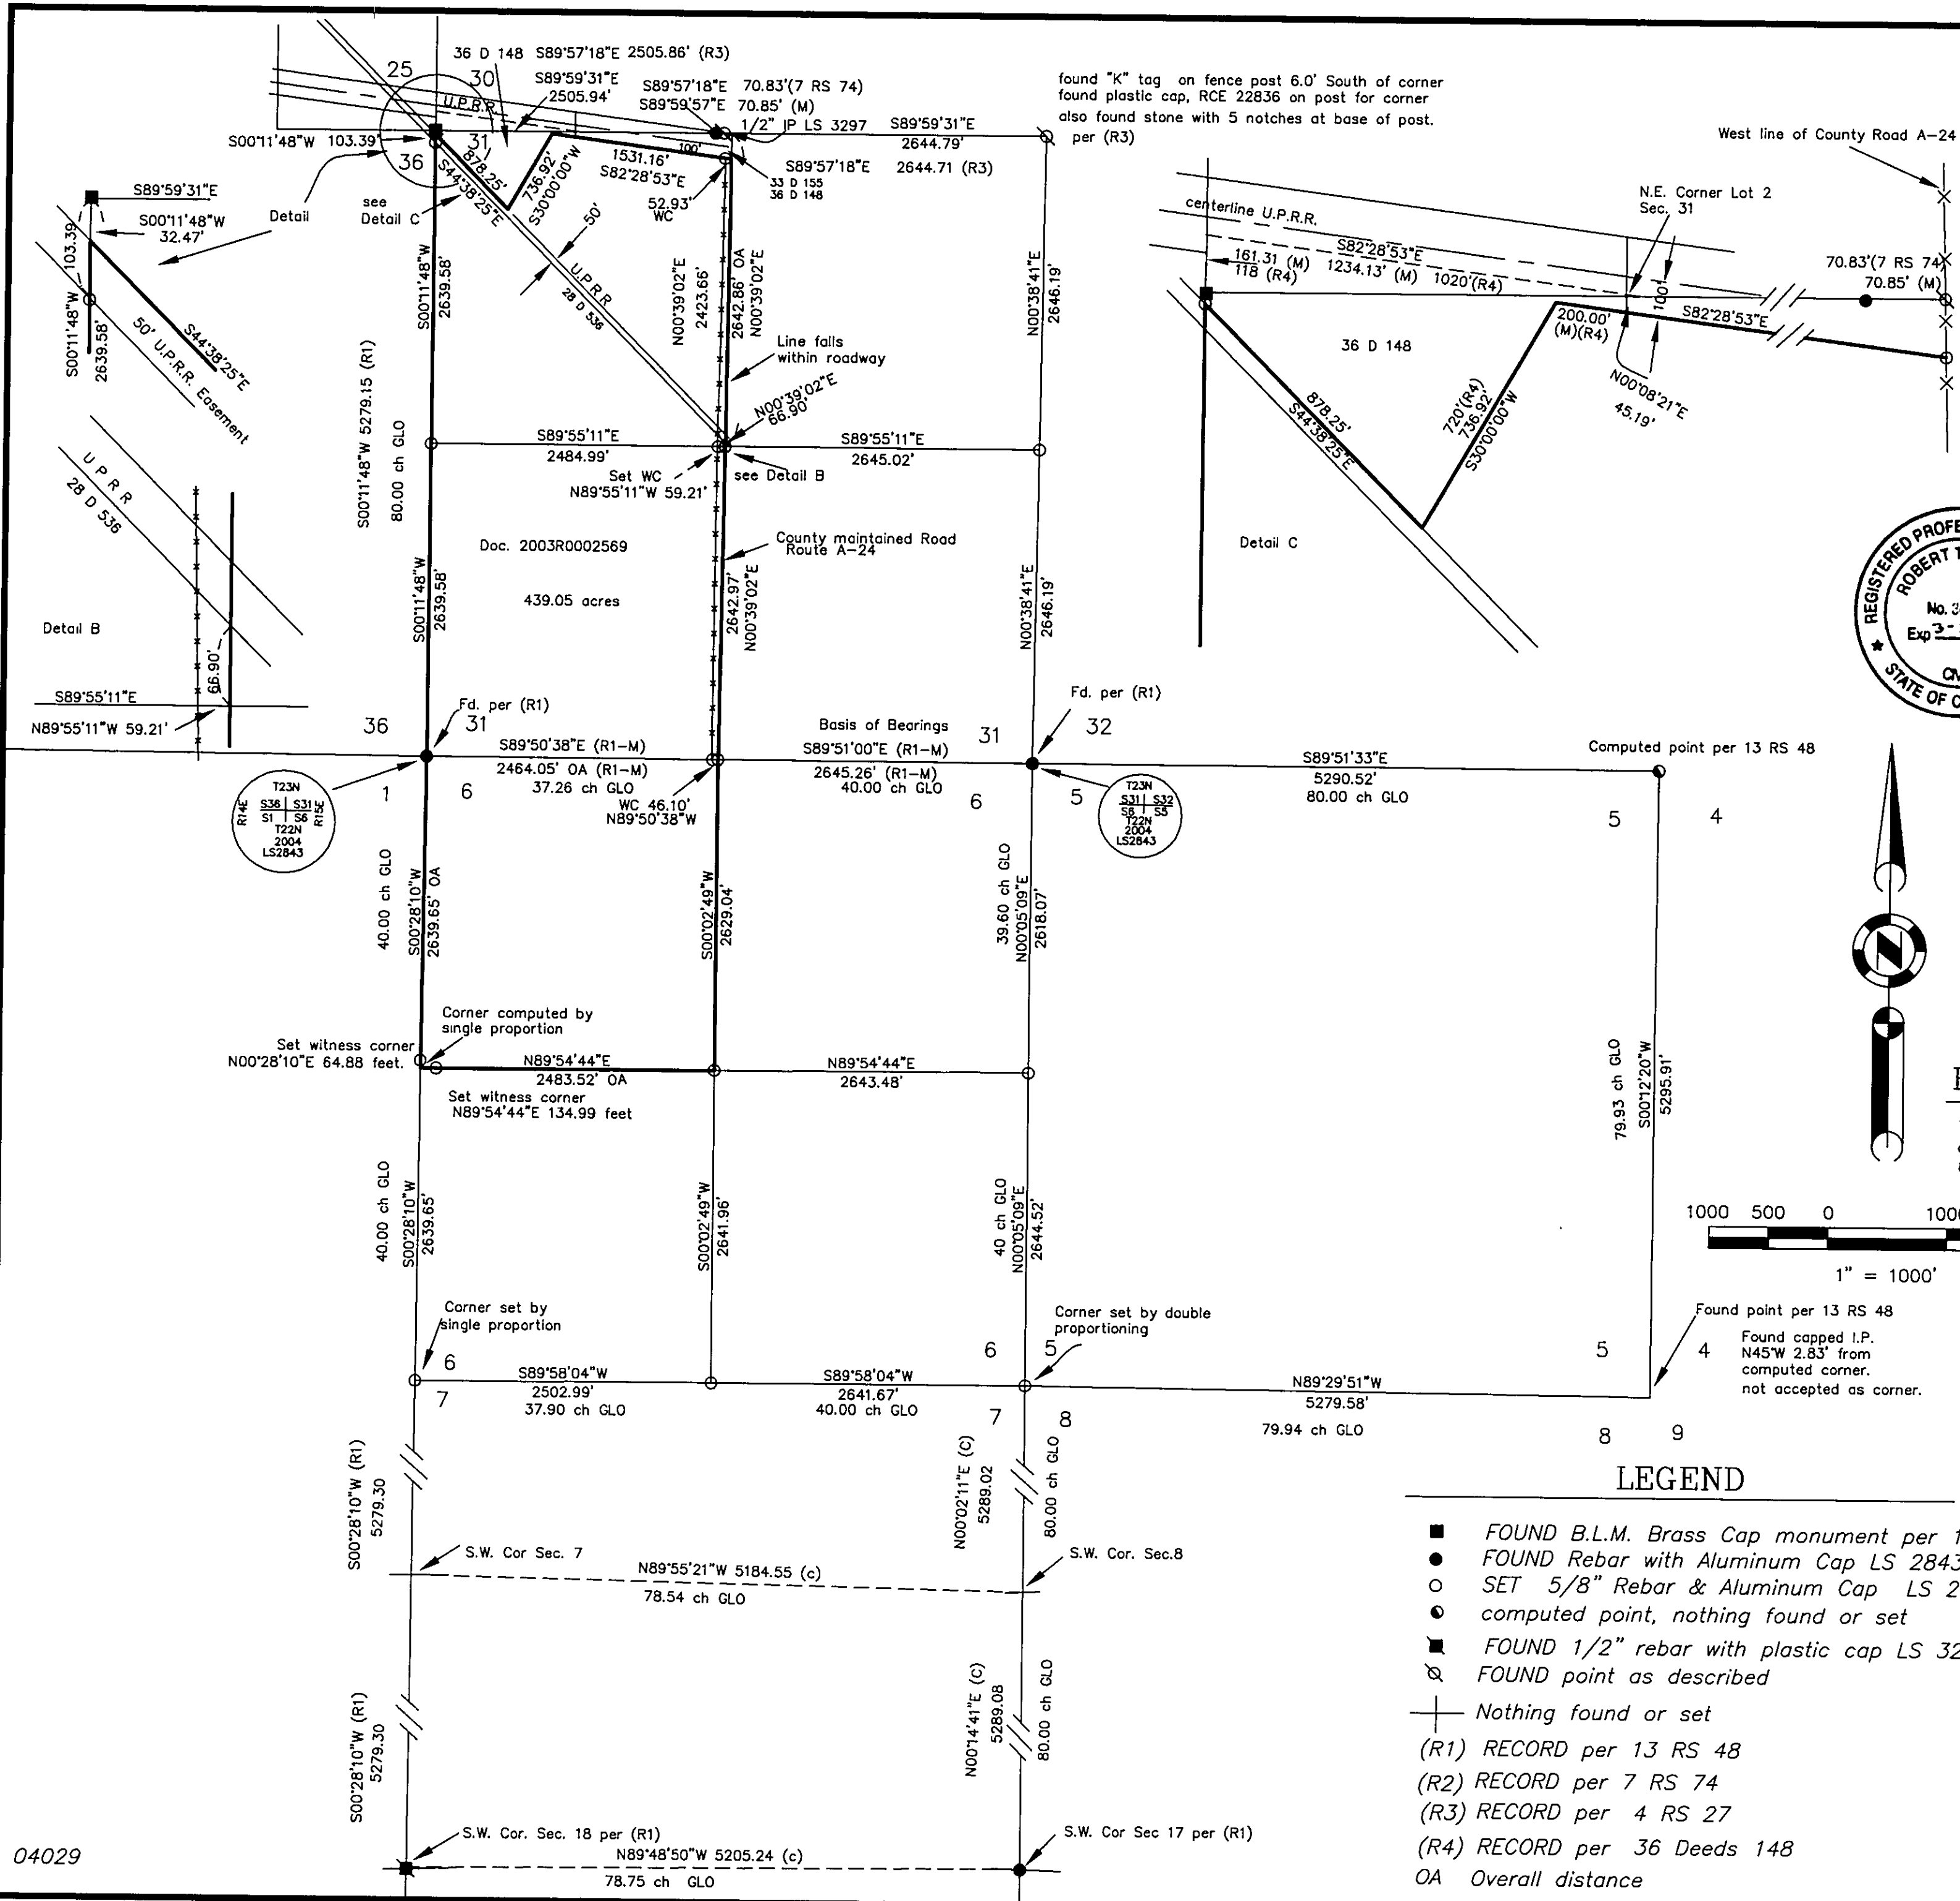

SURVEYOR'S STATEMENT


This map correctly represents a survey made by me or under my direction in conformance with the requirements of the Professional Land Surveyors' Act at the request of Barry Ford in Feb., 2004.

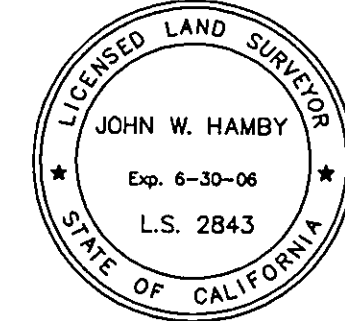

John W. Hamby
John W. Hamby LS 2843
License Exp. 6-30-06

COUNTY SURVEYOR'S STATEMENT

This map has been examined in accordance with Section 8766 of the Professional Land Surveyors' Act this 5th day of November, 2004.

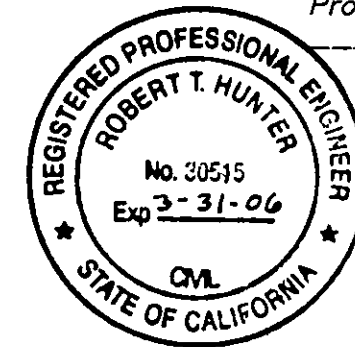

R. Tom Hunter
R. Tom Hunter RCE 30515
PLUMAS COUNTY SURVEYOR
License Expiration Date 3/31/06

RECORDER'S STATEMENT


Filed this 5th day of November, 2004 at 2:14pm in Book 13 of Record of Surveys, at page 77, at the request of the County Surveyor.

Fee: 8.00
Document No. 2004-12096

Kathleen Williams
County Recorder
By: *Kathleen Williams*
Deputy

BASIS OF BEARINGS

The Basis of Bearings for this map is the North line of the Northeast 1/4 of Section 6, T.22N.R.15E. shown as S89°51'00\"/>

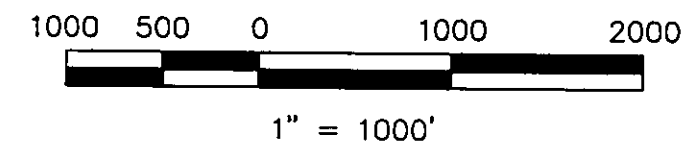

LEGEND

- FOUND B.L.M. Brass Cap monument per 12 RS 134
- FOUND Rebar with Aluminum Cap LS 2843
- SET 5/8\"/>

RECORD OF SURVEY for BARRY FORD

A portion of SECTION 31, T.23N.R.15E. and
A portion of SECTION 6, T.22N.R.15E. M.D.M.
Plumas County ~ California
Scale 1\"/>

Hamby Surveying Inc.
P.O. Box 1209
Portola, CA 96122
(530) 832-5571