



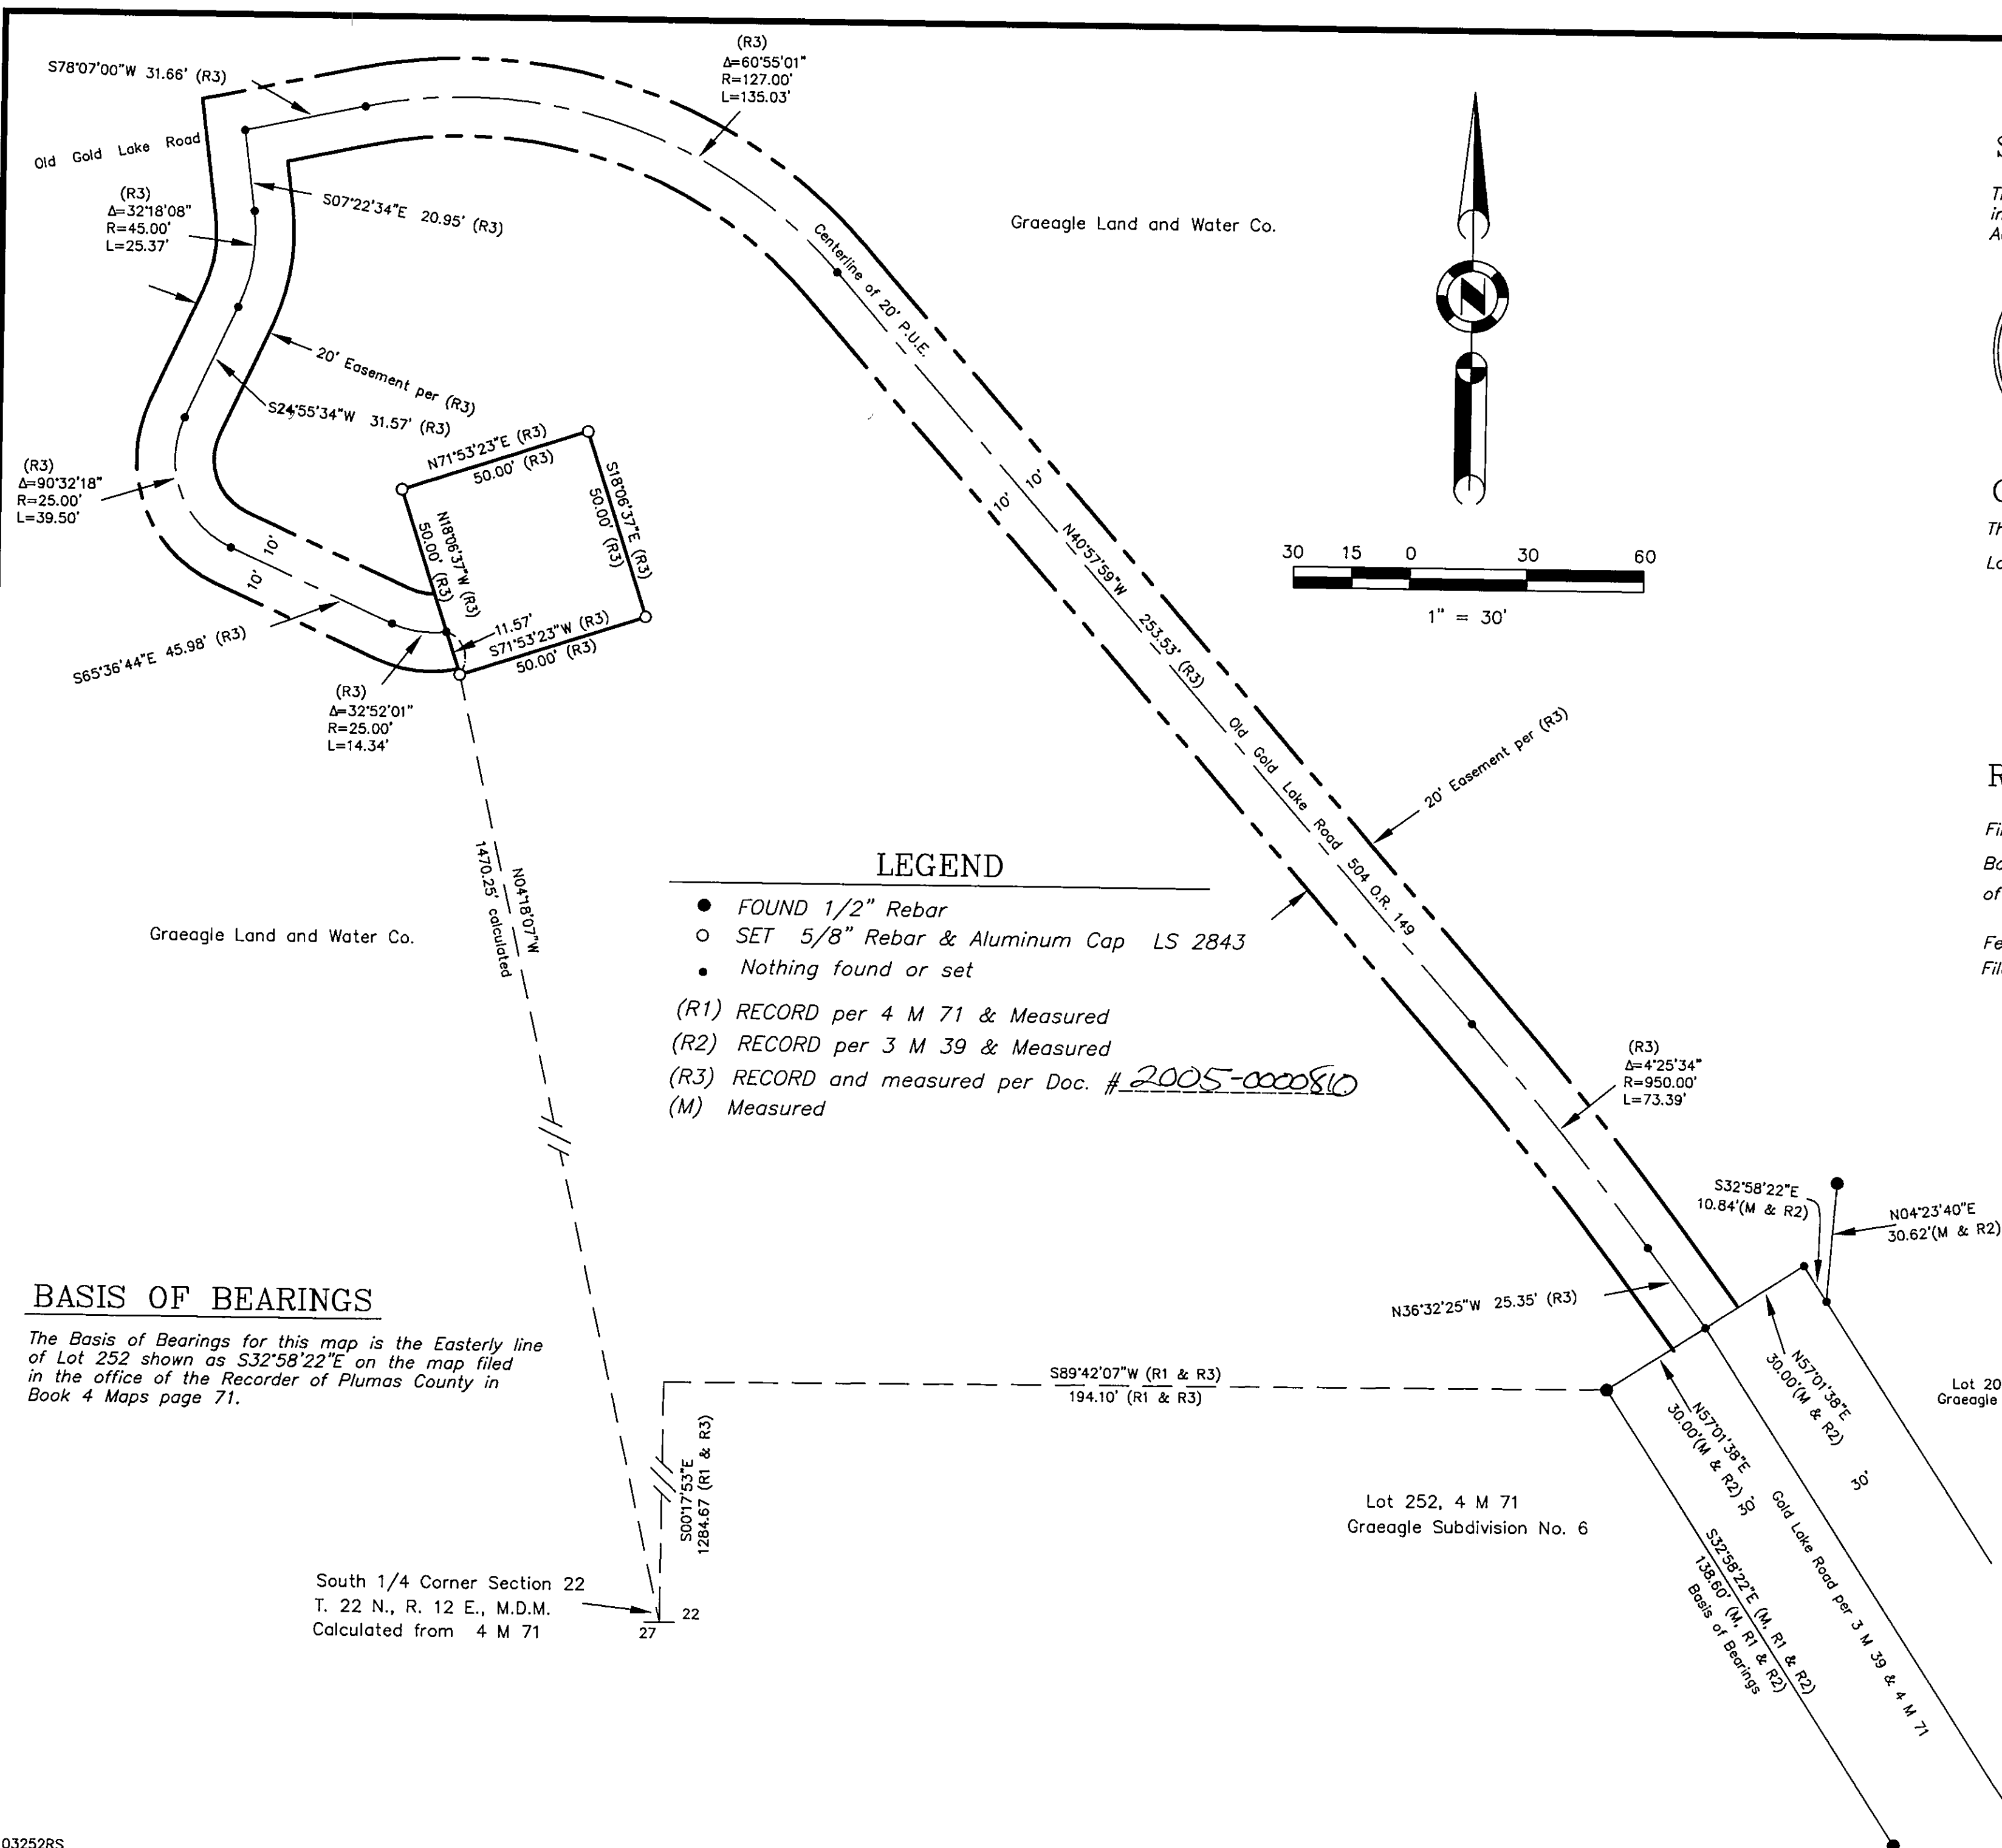

SURVEYOR'S STATEMENT

This map correctly represents a survey made by me or under my direction in conformance with the requirements of the Professional Land Surveyor's Act at the request of Edge Wireless Inc. in Sept. 2003.

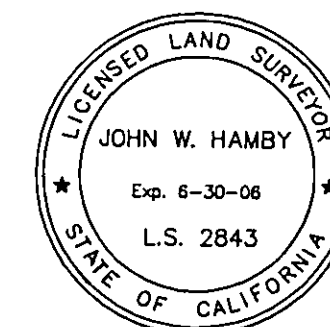

John W. Hamby
 John W. Hamby LS 2843

COUNTY SURVEYOR'S STATEMENT

This map has been examined in accordance with Section 8766 of the Professional Land Surveyor's Act this 21st day of January, 2005.

R. Tom Hunter
 R. Tom Hunter RCE 30515
 PLUMAS COUNTY SURVEYOR
 License Expiration Date 3/31/06

RECORDER'S STATEMENT

Filed this 21st day of January, 2005 at 3:45pm in Book 13 of Record of Surveys, at page 84, at the request of the County Surveyor.

Fee \$8.00
 File No. 2005-0811

Kathleen Williams
 County Recorder
 by *Kathleen Williams*
 Deputy

RECORD OF SURVEY for Edge Wireless Inc.

A portion of Section 22
 T. 22 N., R. 12 E., M.D.M.
 Plumas County ~ California
 Scale 1" = 30' December 2003

Hamby Surveying Inc.
 P.O. Box 1209
 Portola, CA 96122
 (530) 832-5571