



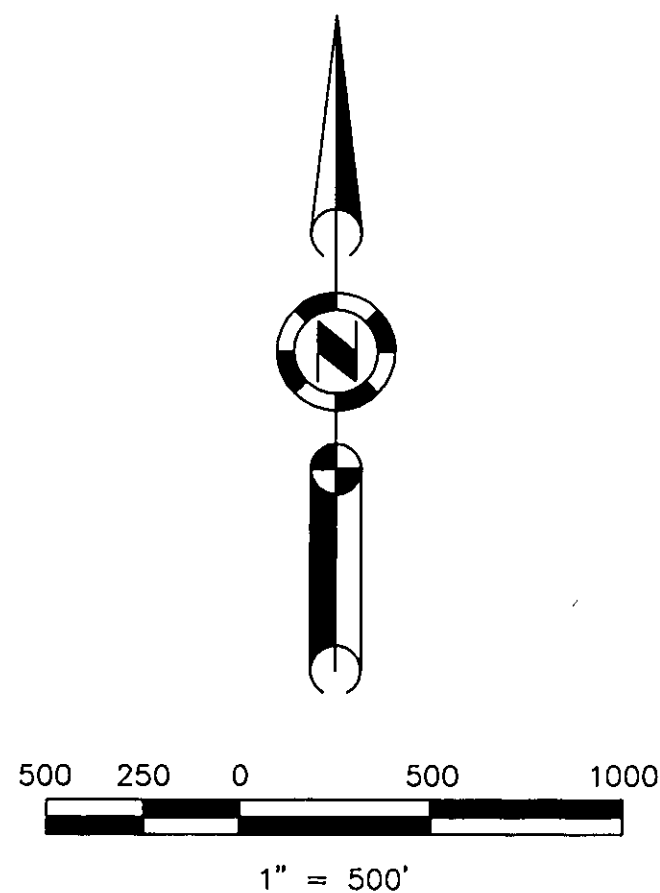

10 RS 23

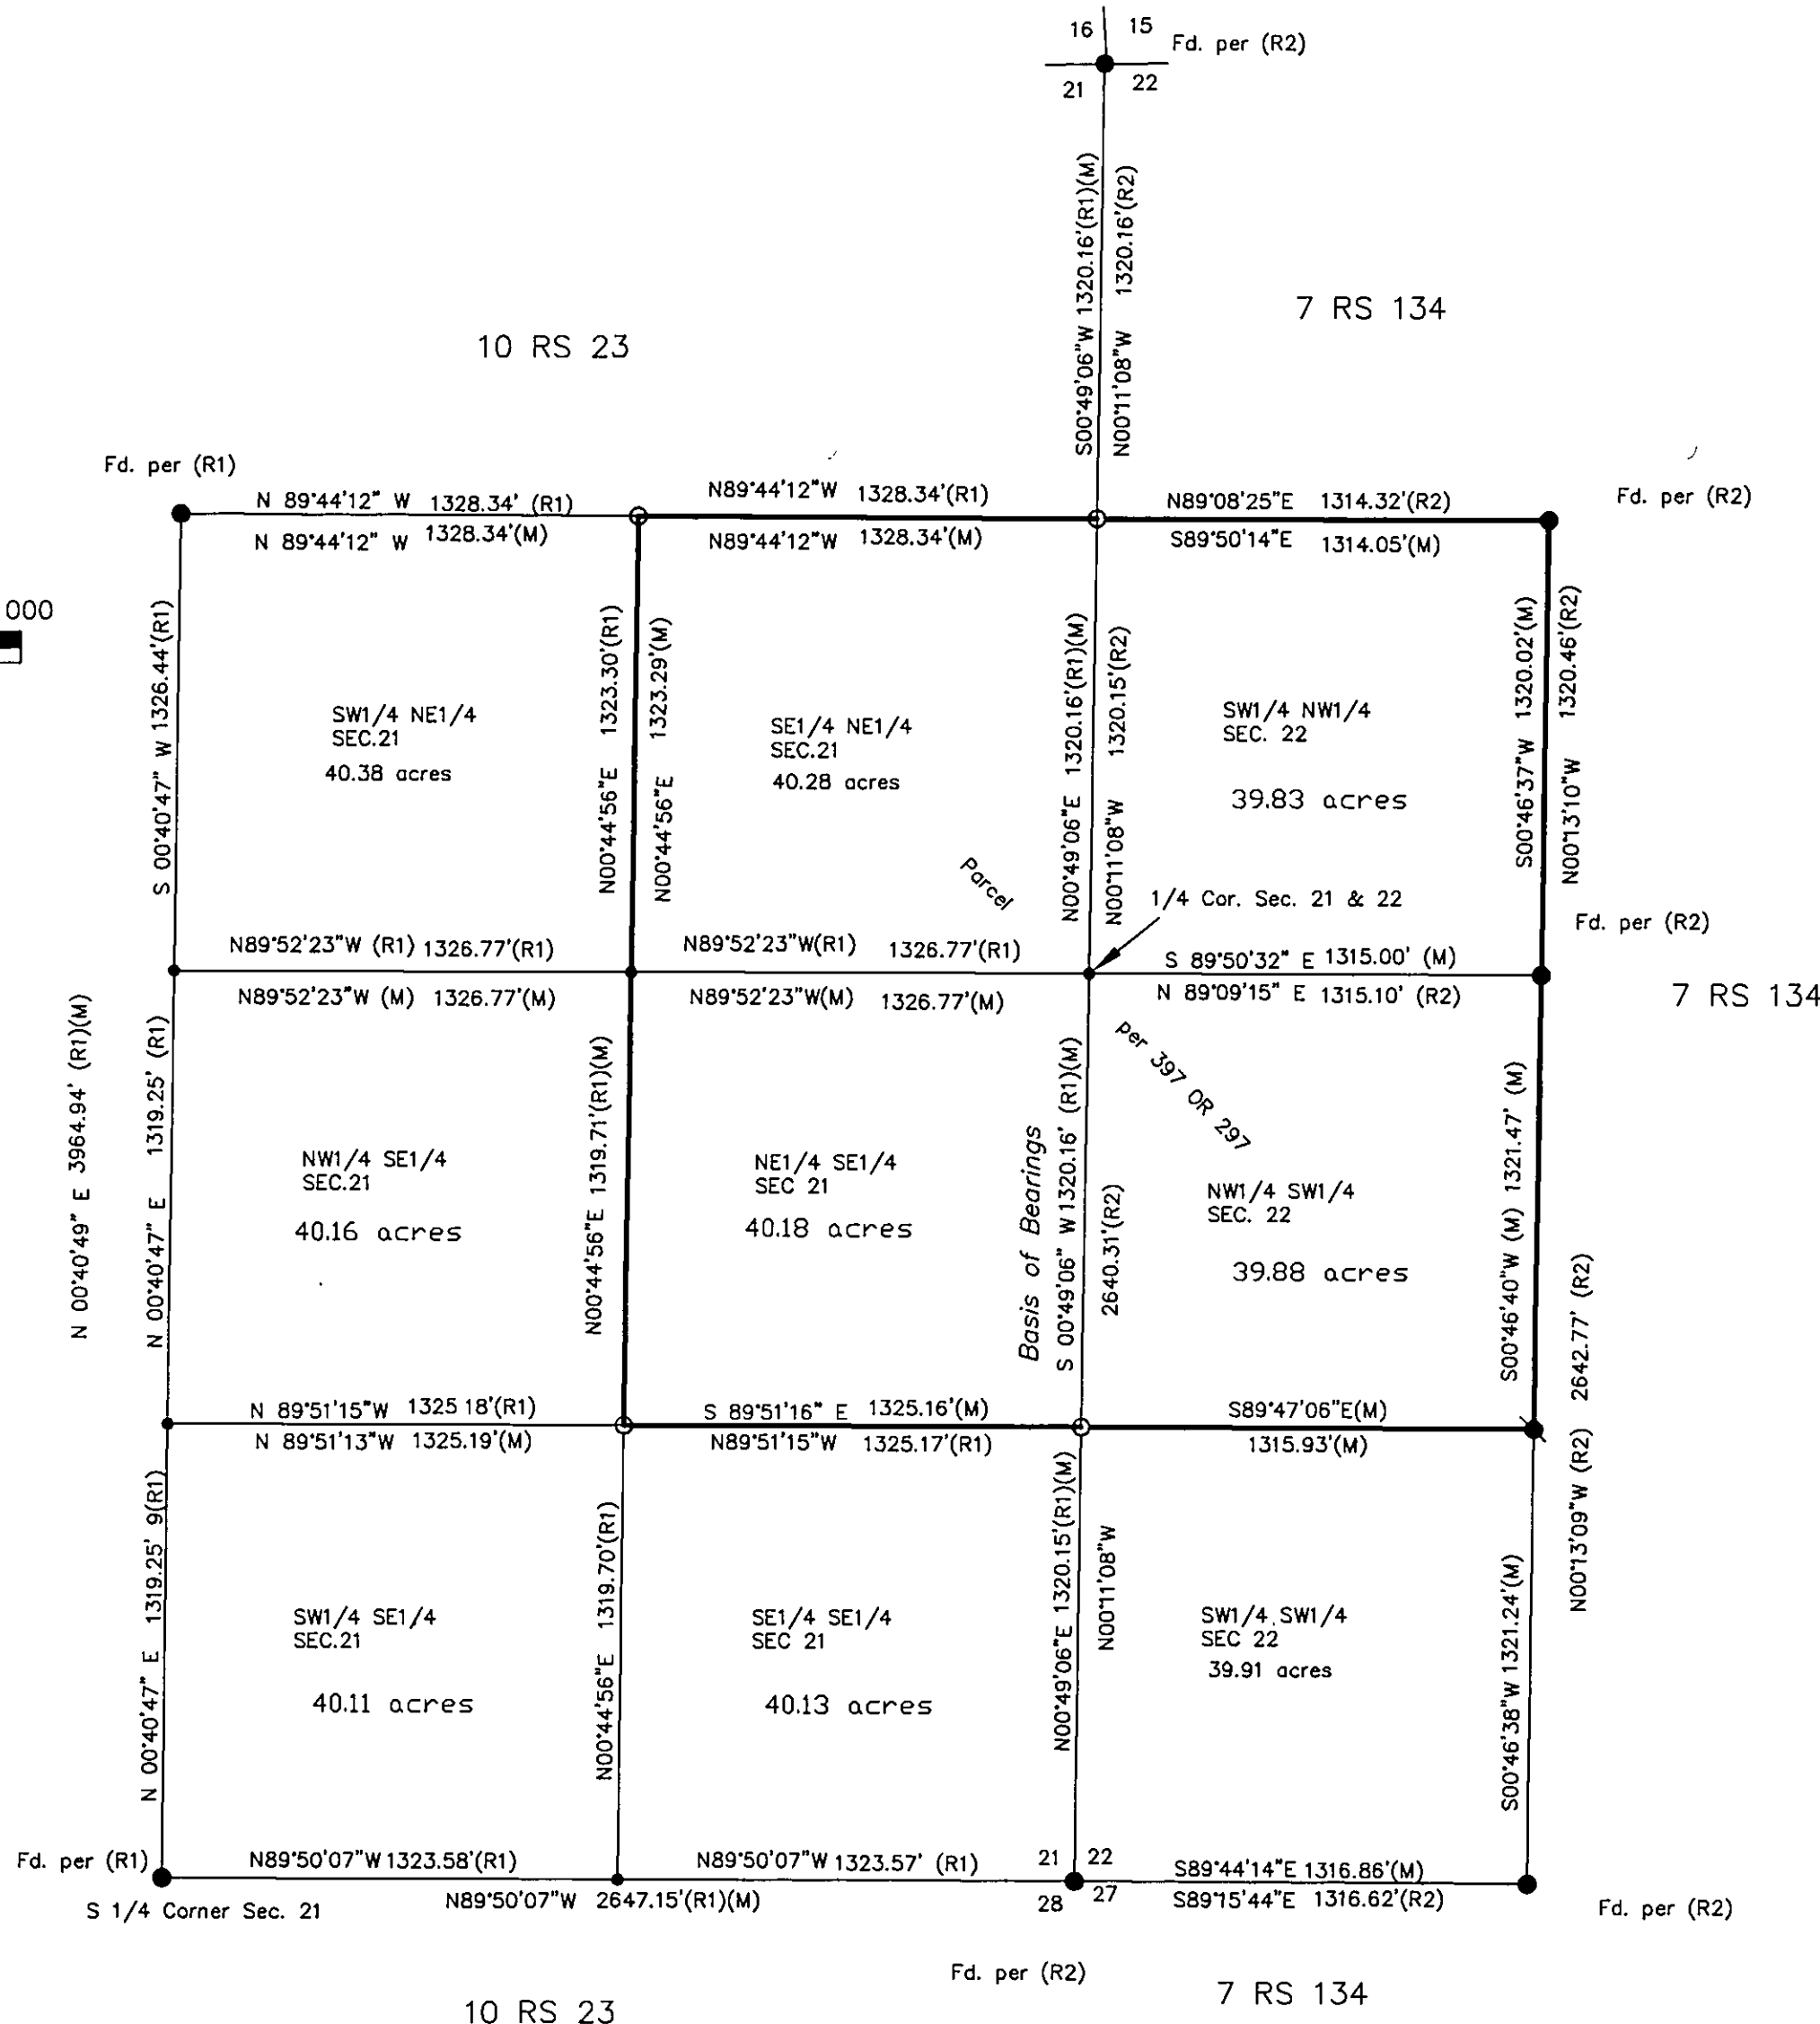

LEGEND


- FOUND Rebar with Aluminum Cap LS 2843
 - SET 5/8" Rebar & Aluminum Cap LS 2843
 - FOUND 1/2" rebar, no record found.
 - Nothing found or set.
- (R1) RECORD per 10 RS 23 - 25.
- (R2) RECORD per 7 RS 134.

BASIS OF BEARINGS

The basis of bearings for this map is the East line of Section 21, shown as N00°49'06"E on the map filed in the office of the Recorder of Plumas County in Book 10 Record of Surveys, page 23.

SURVEYOR'S STATEMENT

This map correctly represents a survey made by me or under my direction in conformance with the requirements of the Professional Land Surveyor's Act at the request of Al Caporale in November, 2004.

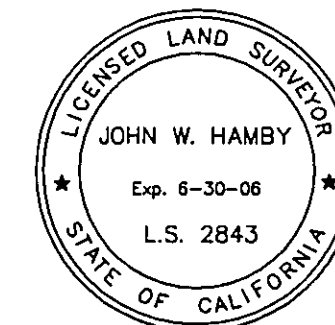

John W. Hamby
John W. Hamby LS 2843

COUNTY SURVEYOR'S STATEMENT

This map has been examined in accordance with Section 8766 of the Professional Land Surveyor's Act this 25 day of January, 2005.



R. Tom Hunter
R. Tom Hunter RCE 30515
PLUMAS COUNTY SURVEYOR
License Expiration Date 3/31/06

RECORDER'S STATEMENT

Filed this 25th day of January, 2005 at 3:13 p.m. in Book 13 of Record of Surveys, at page 86, at the request of the County Surveyor.

Fee 8.00
Document No. 2005-927
by *Kathleen Williams*
Kathleen Williams
County Recorder
Deputy

The purpose of this survey is to locate the property described in 397 OR 297, Plumas County Records.

RECORD OF SURVEY for AL CAPORALE

A portion of SECTIONS 21 AND 22
T. 23 N., R. 15 E., M.D.M.
Plumas County ~ California
Scale 1" = 500' NOVEMBER, 2004

Hamby Surveying Inc.
P.O. Box 1209
Portola, CA 96122
(530) 832-5571