


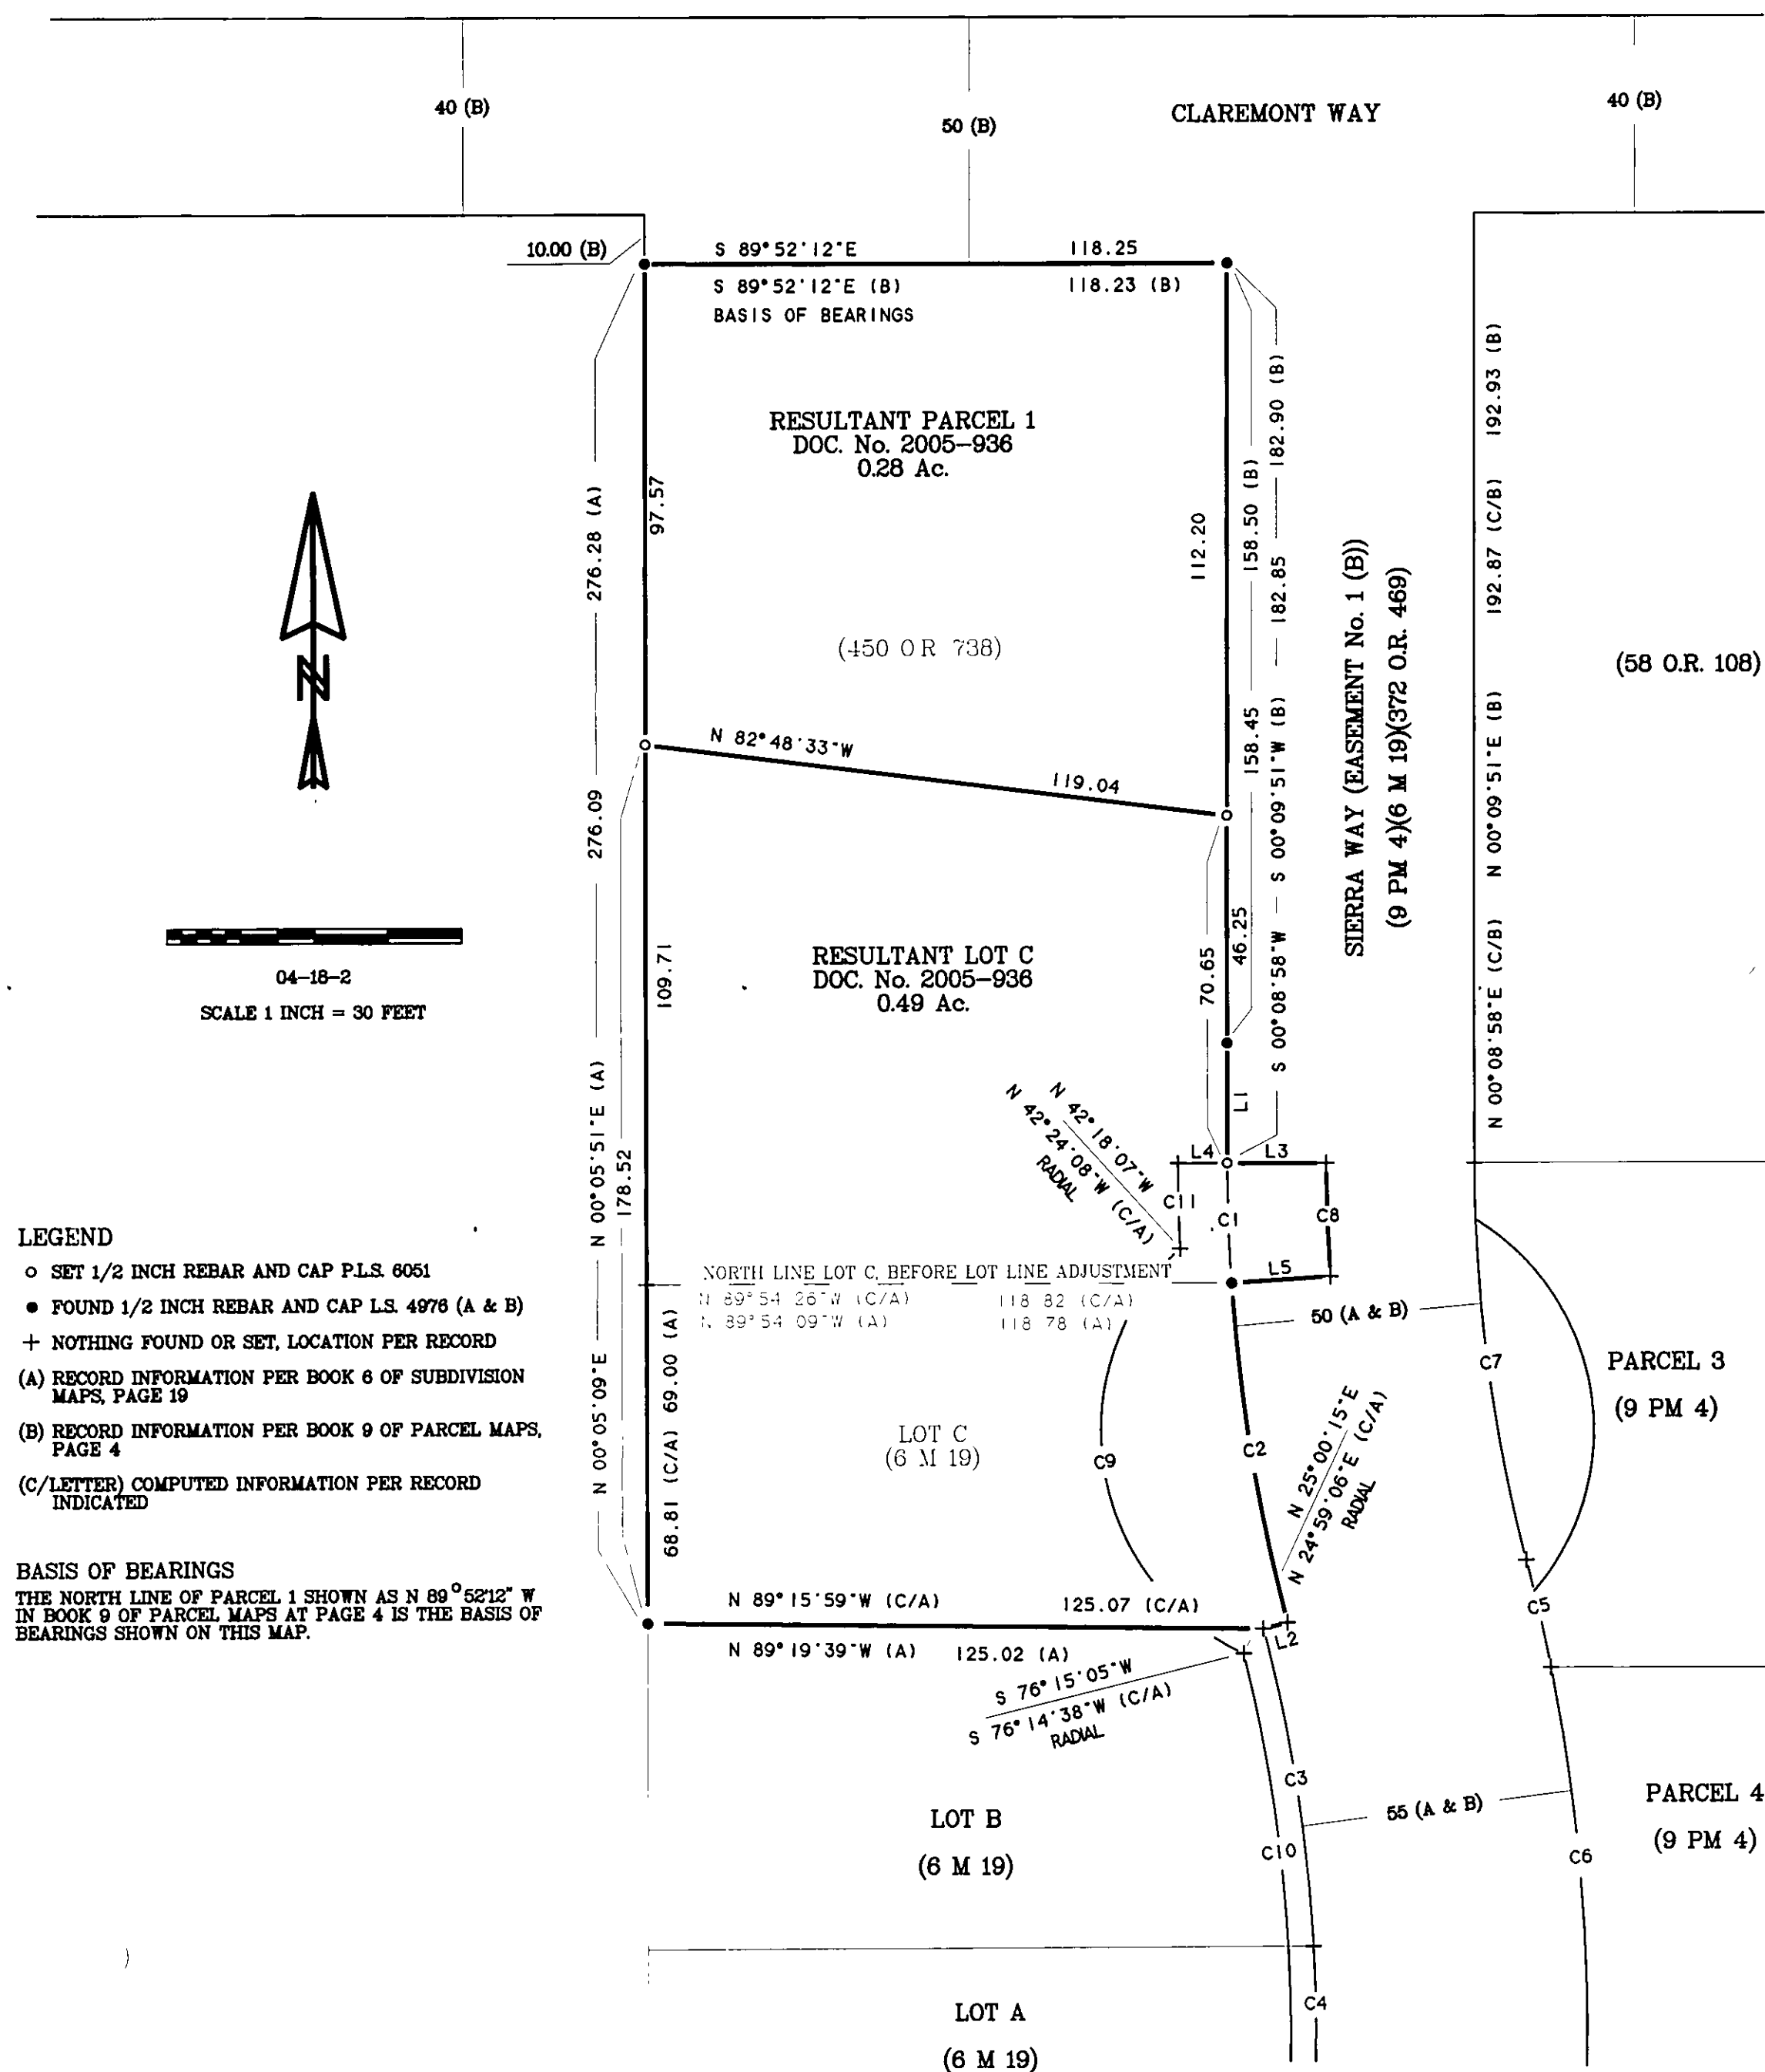

LINE AND CURVE TABLE

MEASURED OR CALCULATED PER RECORD

CURVE	DELTA ANGLE	RADIUS	ARC
C 1	03° 46' 24"	370.00	24.37
C 2	10° 49' 52"	370.00	69.94 (C/A)

RECORD


CURVE	DELTA ANGLE	RADIUS	ARC
C 1	03° 46' 00"	370.00	24.33 (A)
C 2	10° 50' 16"	370.00	69.99 (A)
C 3	11° 31' 02"	325.00	65.33 (A)
C 4	04° 06' 53"	325.00	23.34 (A)
C 5	03° 22' 36"	380.00	22.40 (B)
C 6	12° 15' 19"	380.00	81.28 (B)
C 7	14° 36' 16"	320.00	81.57 (B)
C 8	03° 46' 00"	350.00	23.01 (A)
C 9	112° 41' 38"	50.00	98.27 (A&B)
C 10	14° 56' 25"	320.00	83.44 (A&B)
C 11	02° 37' 03"	380.00	17.36 (A&B)

LINE	BEARING	DISTANCE	LINE	BEARING	DISTANCE
L 1	S 00° 08' 58" W	24.40 (C/B)	L 1	S 00° 09' 51" W	24.40 (B)
L 2	S 75° 32' 42" W	5.00 (C/A)	L 2	S 75° 33' 35" W	5.00 (RADIAL) (A&B)
L 3	S 89° 51' 02" E	20.00 (C/A)	L 3	S 89° 50' 09" E	20.00 (RADIAL) (A&B)
L 4	N 89° 51' 02" W	10.00 (C/A)	L 4	N 89° 50' 09" W	10.00 (RADIAL) (A&B)
L 5	S 86° 22' 33" W	20.00 (C/A)	L 5	S 86° 23' 51" W	20.00 (RADIAL) (A)

SURVEYOR'S STATEMENT

THIS MAP CORRECTLY REPRESENTS A SURVEY MADE BY ME OR UNDER MY DIRECTION IN CONFORMANCE WITH THE REQUIREMENTS OF THE PROFESSIONAL LAND SURVEYORS' ACT AT THE REQUEST OF JAMES C. HARDY IN DECEMBER, 2004.

GERALD JOSEPH TIBBEDEAUX
P.L.S. 8061
LICENSE EXPIRES 06-30-05

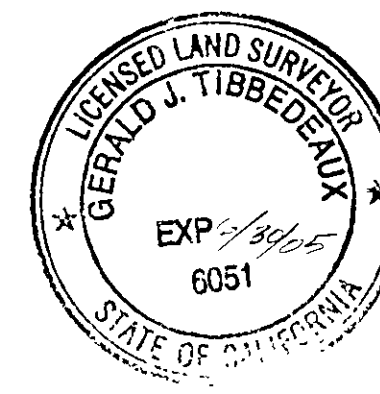


LOT LINE ADJUSTMENT NOTE

THIS RECORD OF SURVEY WAS PREPARED TO REFLECT A LOT LINE ADJUSTMENT FOR WHICH A RESOLUTION IS RECORDED AS DOCUMENT # 2005-936 OF OFFICIAL RECORDS.

COUNTY SURVEYOR'S STATEMENT

THIS MAP HAS BEEN EXAMINED IN ACCORDANCE WITH SECTION 8766 OF THE PROFESSIONAL LAND SURVEYORS' ACT THIS 7th DAY OF March, 2005.

R. TOM HUNTER R.C.E. 30515
PLUMAS COUNTY SURVEYOR
LICENSE EXPIRES 03-31-06

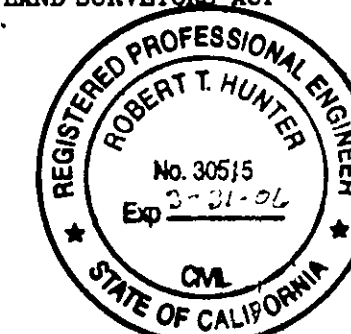

COUNTY RECORDERS STATEMENT

FILED THIS 7th DAY OF March, 2005 AT 2:25 p.m.
IN BOOK 13 OF RECORDS OF SURVEYS, AT PAGE 100 AT THE REQUEST
OF THE COUNTY SURVEYOR.

KATHLEEN WILLIAMS
COUNTY RECORDER

BY *David Grosse*
DEPUTY

FEE 8.00
DOCUMENT No. 2005-2271

RECORD OF SURVEY
FOR
JAMES C. HARDY

A PART OF LOT C SHOWN IN BOOK 6 OF SUBDIVISION MAPS AT PAGE 19
AND THE PROPERTY DESCRIBED IN BOOK 450 OF OFFICIAL RECORDS AT PAGE 738

WITHIN THE NE 1/4 OF SECTION 19, T. 24N., R. 10E., MDM.

EAST QUINCY PLUMAS COUNTY CALIFORNIA

SCALE 1 INCH = 30 FEET

JANUARY 2005

Tibbadeaux Surveying
P.O. Box 1980 - 565 Ridge St.
Portola, CA 96122
(530) 832-5772

04-18-2

SHEET 1 OF 1