



ANDREWS ROAD

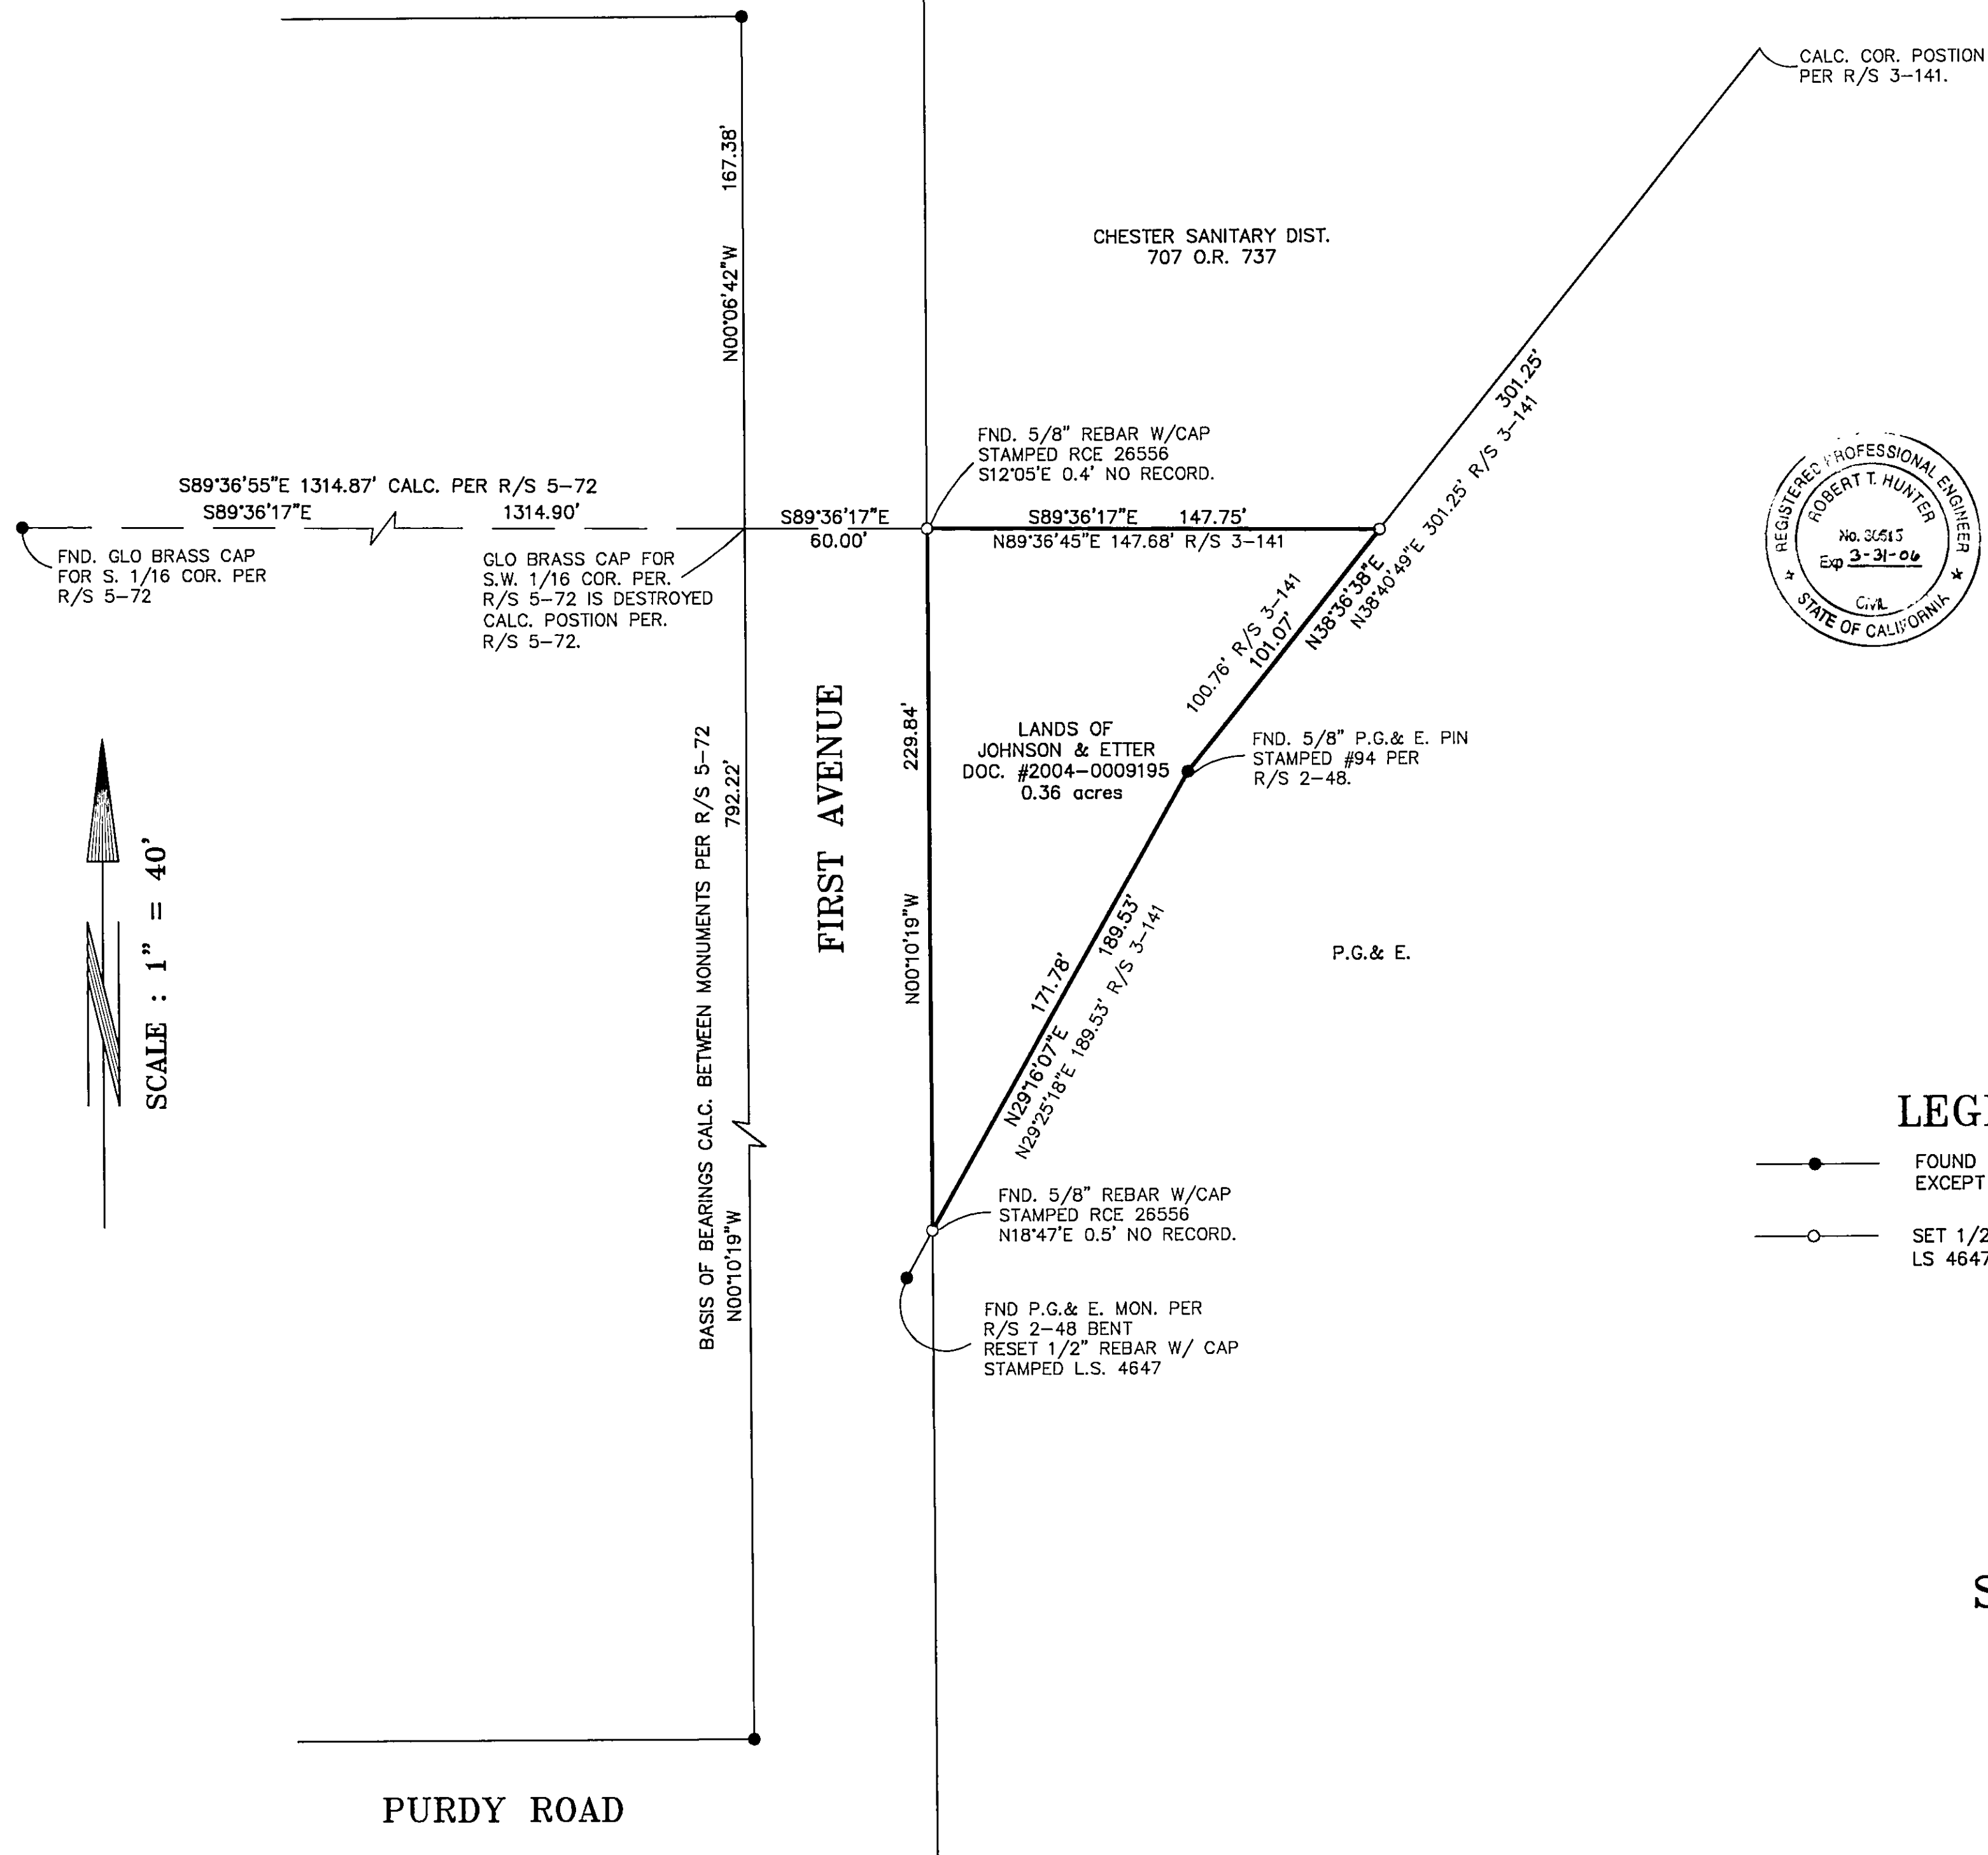

SURVEYOR'S STATEMENT

THIS MAP CORRECTLY REPRESENTS A SURVEY MADE BY ME OR UNDER MY DIRECTION IN CONFORMANCE WITH THE REQUIREMENTS OF THE PROFESSIONAL LAND SURVEYOR'S ACT AT THE REQUEST OF CHRISTA DAY.


Vernon H. Templeton
VERNON H. TEMPLETON, L.S. 4647

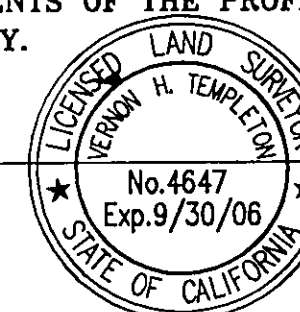

COUNTY SURVEYOR'S STATEMENT

THIS MAP HAS BEEN EXAMINED IN ACCORDANCE WITH SECTION 8766 OF THE PROFESSIONAL LAND SURVEYOR'S ACT THIS 23rd DAY OF March, 2005.

R. Tom Hunter
R. TOM HUNTER, PLUMAS COUNTY SURVEYOR R.C.E. 30515, EXP. 3/31/06

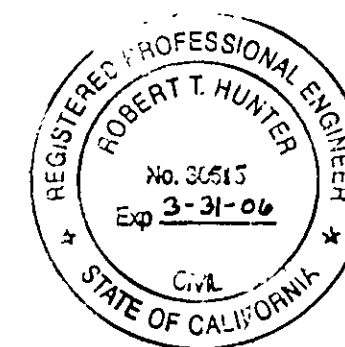

RECORDER'S STATEMENT

FILED THIS 24th DAY OF March, 2005, AT 3:30 PM, IN BOOK 13 OF RECORD OF SURVEYS, AT PAGE 123, AT THE REQUEST OF THE COUNTY SURVEYOR.

FEES: 0.00

KATHLEEN WILLIAMS, PLUMAS COUNTY RECORDER

DOC. NO.: 2005-0002913

BY: *Kathleen Williams*

DEPUTY


LEGEND

- FOUND MONUMENT PER R/S 5-72.
EXCEPT AS NOTED
- SET 1/2" REBAR W/ CAP STAMPED
LS 4647.

RECORD OF SURVEY FOR SCOTT JOHNSON & MELISSA ETTER

IN SECTION 8, T.28 N., R.7 E., M.D.B. & M.
PLUMAS COUNTY, CALIFORNIA

SCALE : 1" = 40'

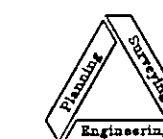

NST Engineering, Inc.
1495 Riverside Drive
Susanville, CA 96130
(916) 257-5173
2004-069

12/04
SHEET 1 OF 1