



SCALE : 1" = 50'

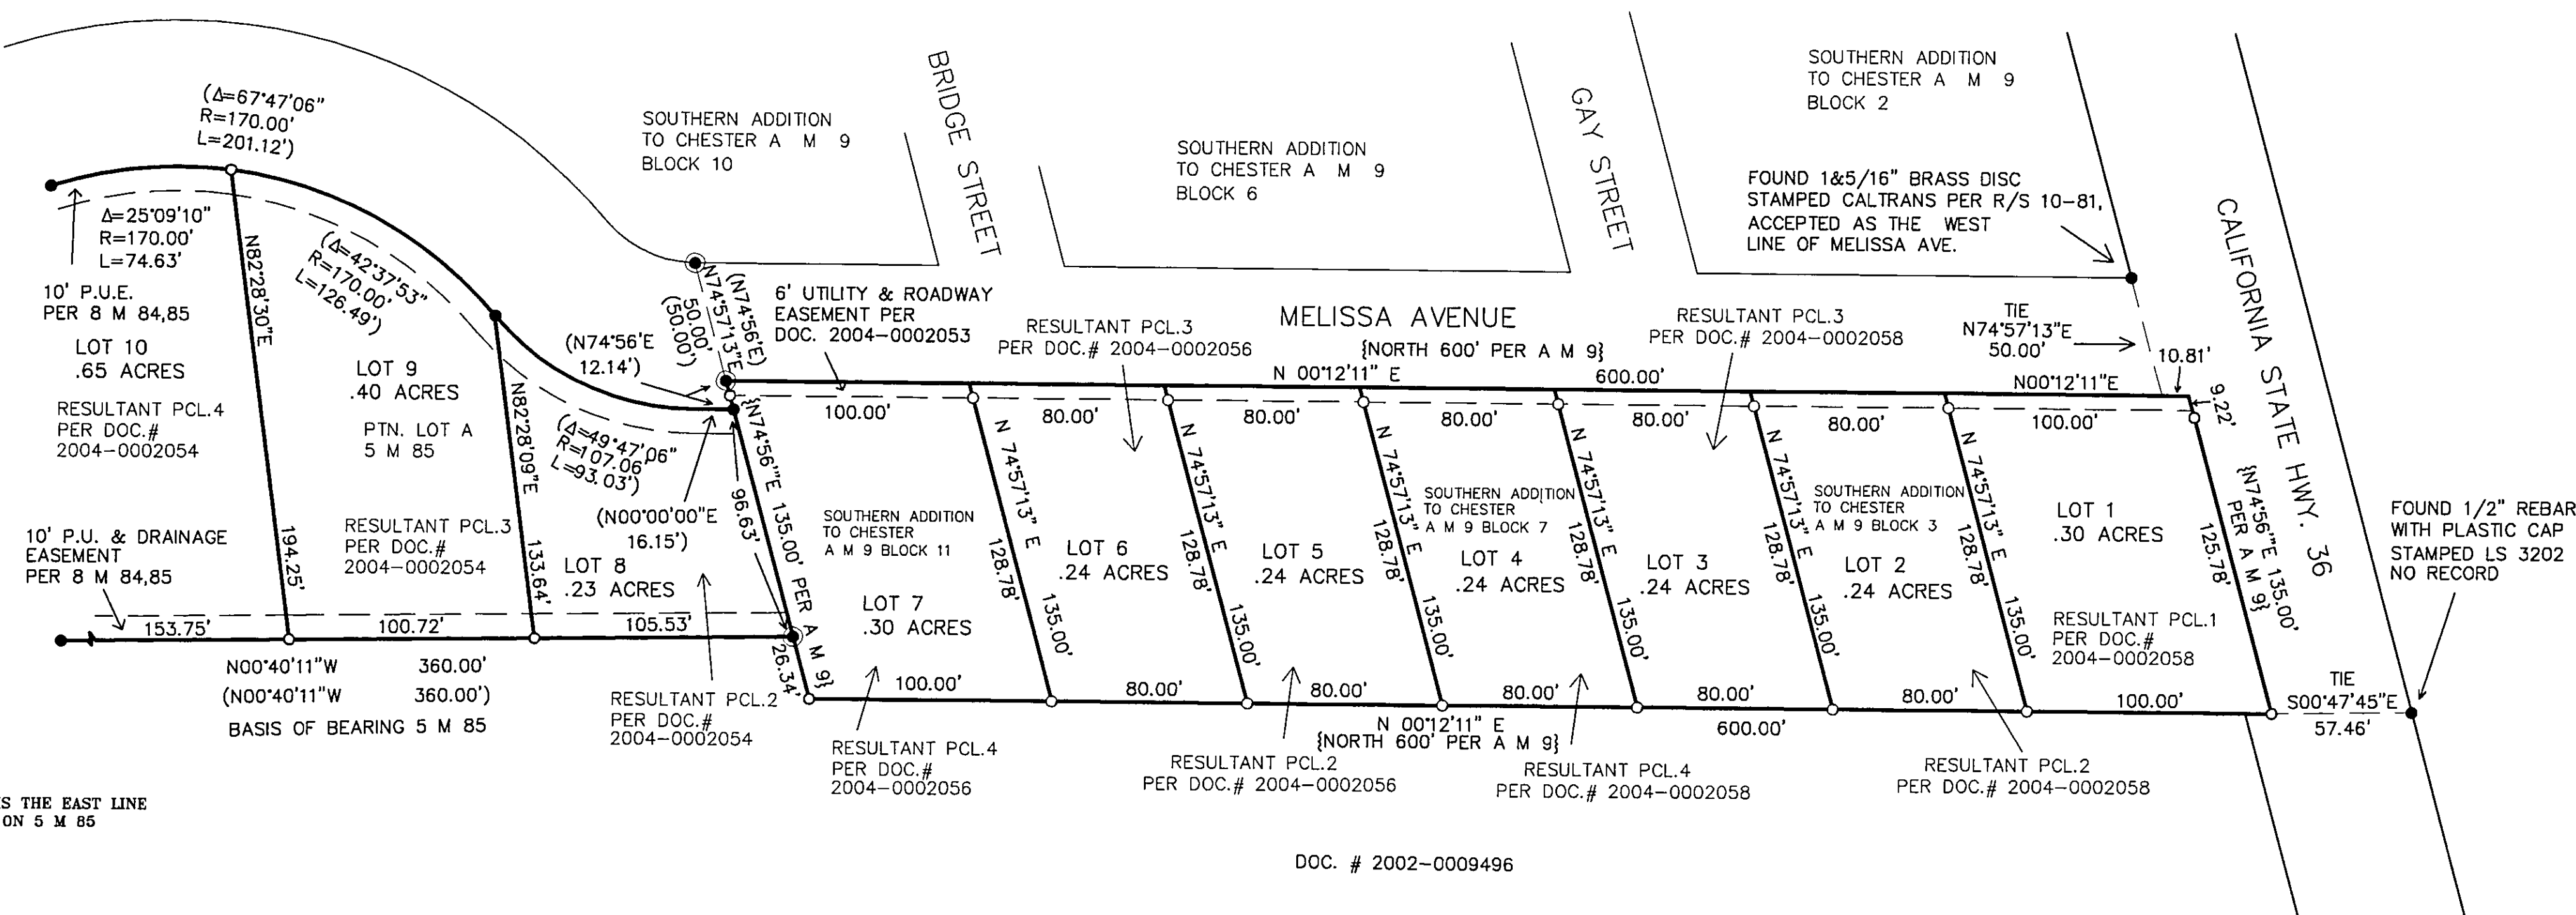

SURVEYOR'S STATEMENT

THIS MAP CORRECTLY REPRESENTS A SURVEY MADE BY ME OR UNDER MY DIRECTION IN CONFORMANCE WITH THE REQUIREMENTS OF THE PROFESSIONAL LAND SURVEYOR'S ACT AT THE REQUEST OF CARR & WOMACK.


Vernon H. Templeton
VERNON H. TEMPLETON, L.S. 4647

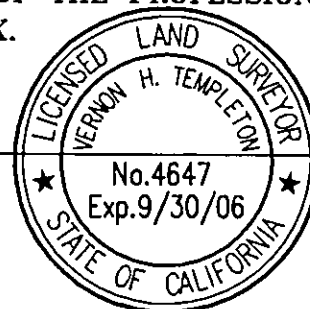

COUNTY SURVEYOR'S STATEMENT

THIS MAP HAS BEEN EXAMINED IN ACCORDANCE WITH SECTION 8766 OF THE PROFESSIONAL LAND SURVEYOR'S ACT THIS 28th DAY OF April, 2005.

R. Tom Hunter
R. TOM HUNTER, PLUMAS COUNTY SURVEYOR R.C.E. 30515, EXP. 3/31/06

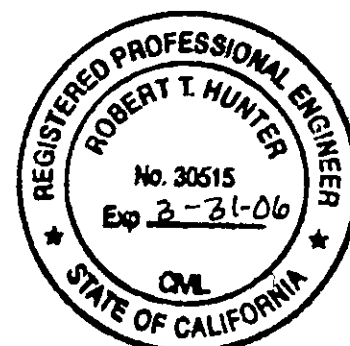

RECORDER'S STATEMENT

FILED THIS 2nd DAY OF May, 2005, AT 9:32 M, IN BOOK 13 OF RECORD OF SURVEYS, AT PAGE 107, AT THE REQUEST OF THE COUNTY SURVEYOR.

SEE: 822

Kathleen Williams PLUMAS COUNTY RECORDER

BY:

DEPUTY

DOC.: 2005-4256


LEGEND

- FOUND 1/2" OR 3/4" IRON PIPE TAGGED LS 3202 PER 5 M 85 EXCEPT AS NOTED
- FOUND 1/2" OR 3/4" IRON PIPE TAGGED LS 3989 PER 5 M 85 EXCEPT AS NOTED
- SET 1/2" IRON PIPE PLASTIC CAP LS 4647
- () INDICATES RECORD AND MEASURED INFORMATION PER 5 M 85
- { } RECORDED PER A M 9

RECORD OF SURVEY FOR CARR & WOMACK

IN SECTION 5, T.28 N., R.7 E., M.D.B. & M. CHESTER PLUMAS COUNTY, CALIFORNIA

SCALE : 1" = 50'

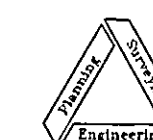

NST Engineering, Inc.
1495 Riverside Drive
Susanville, CA 96130
(530) 257-5173