



See Sheet 2

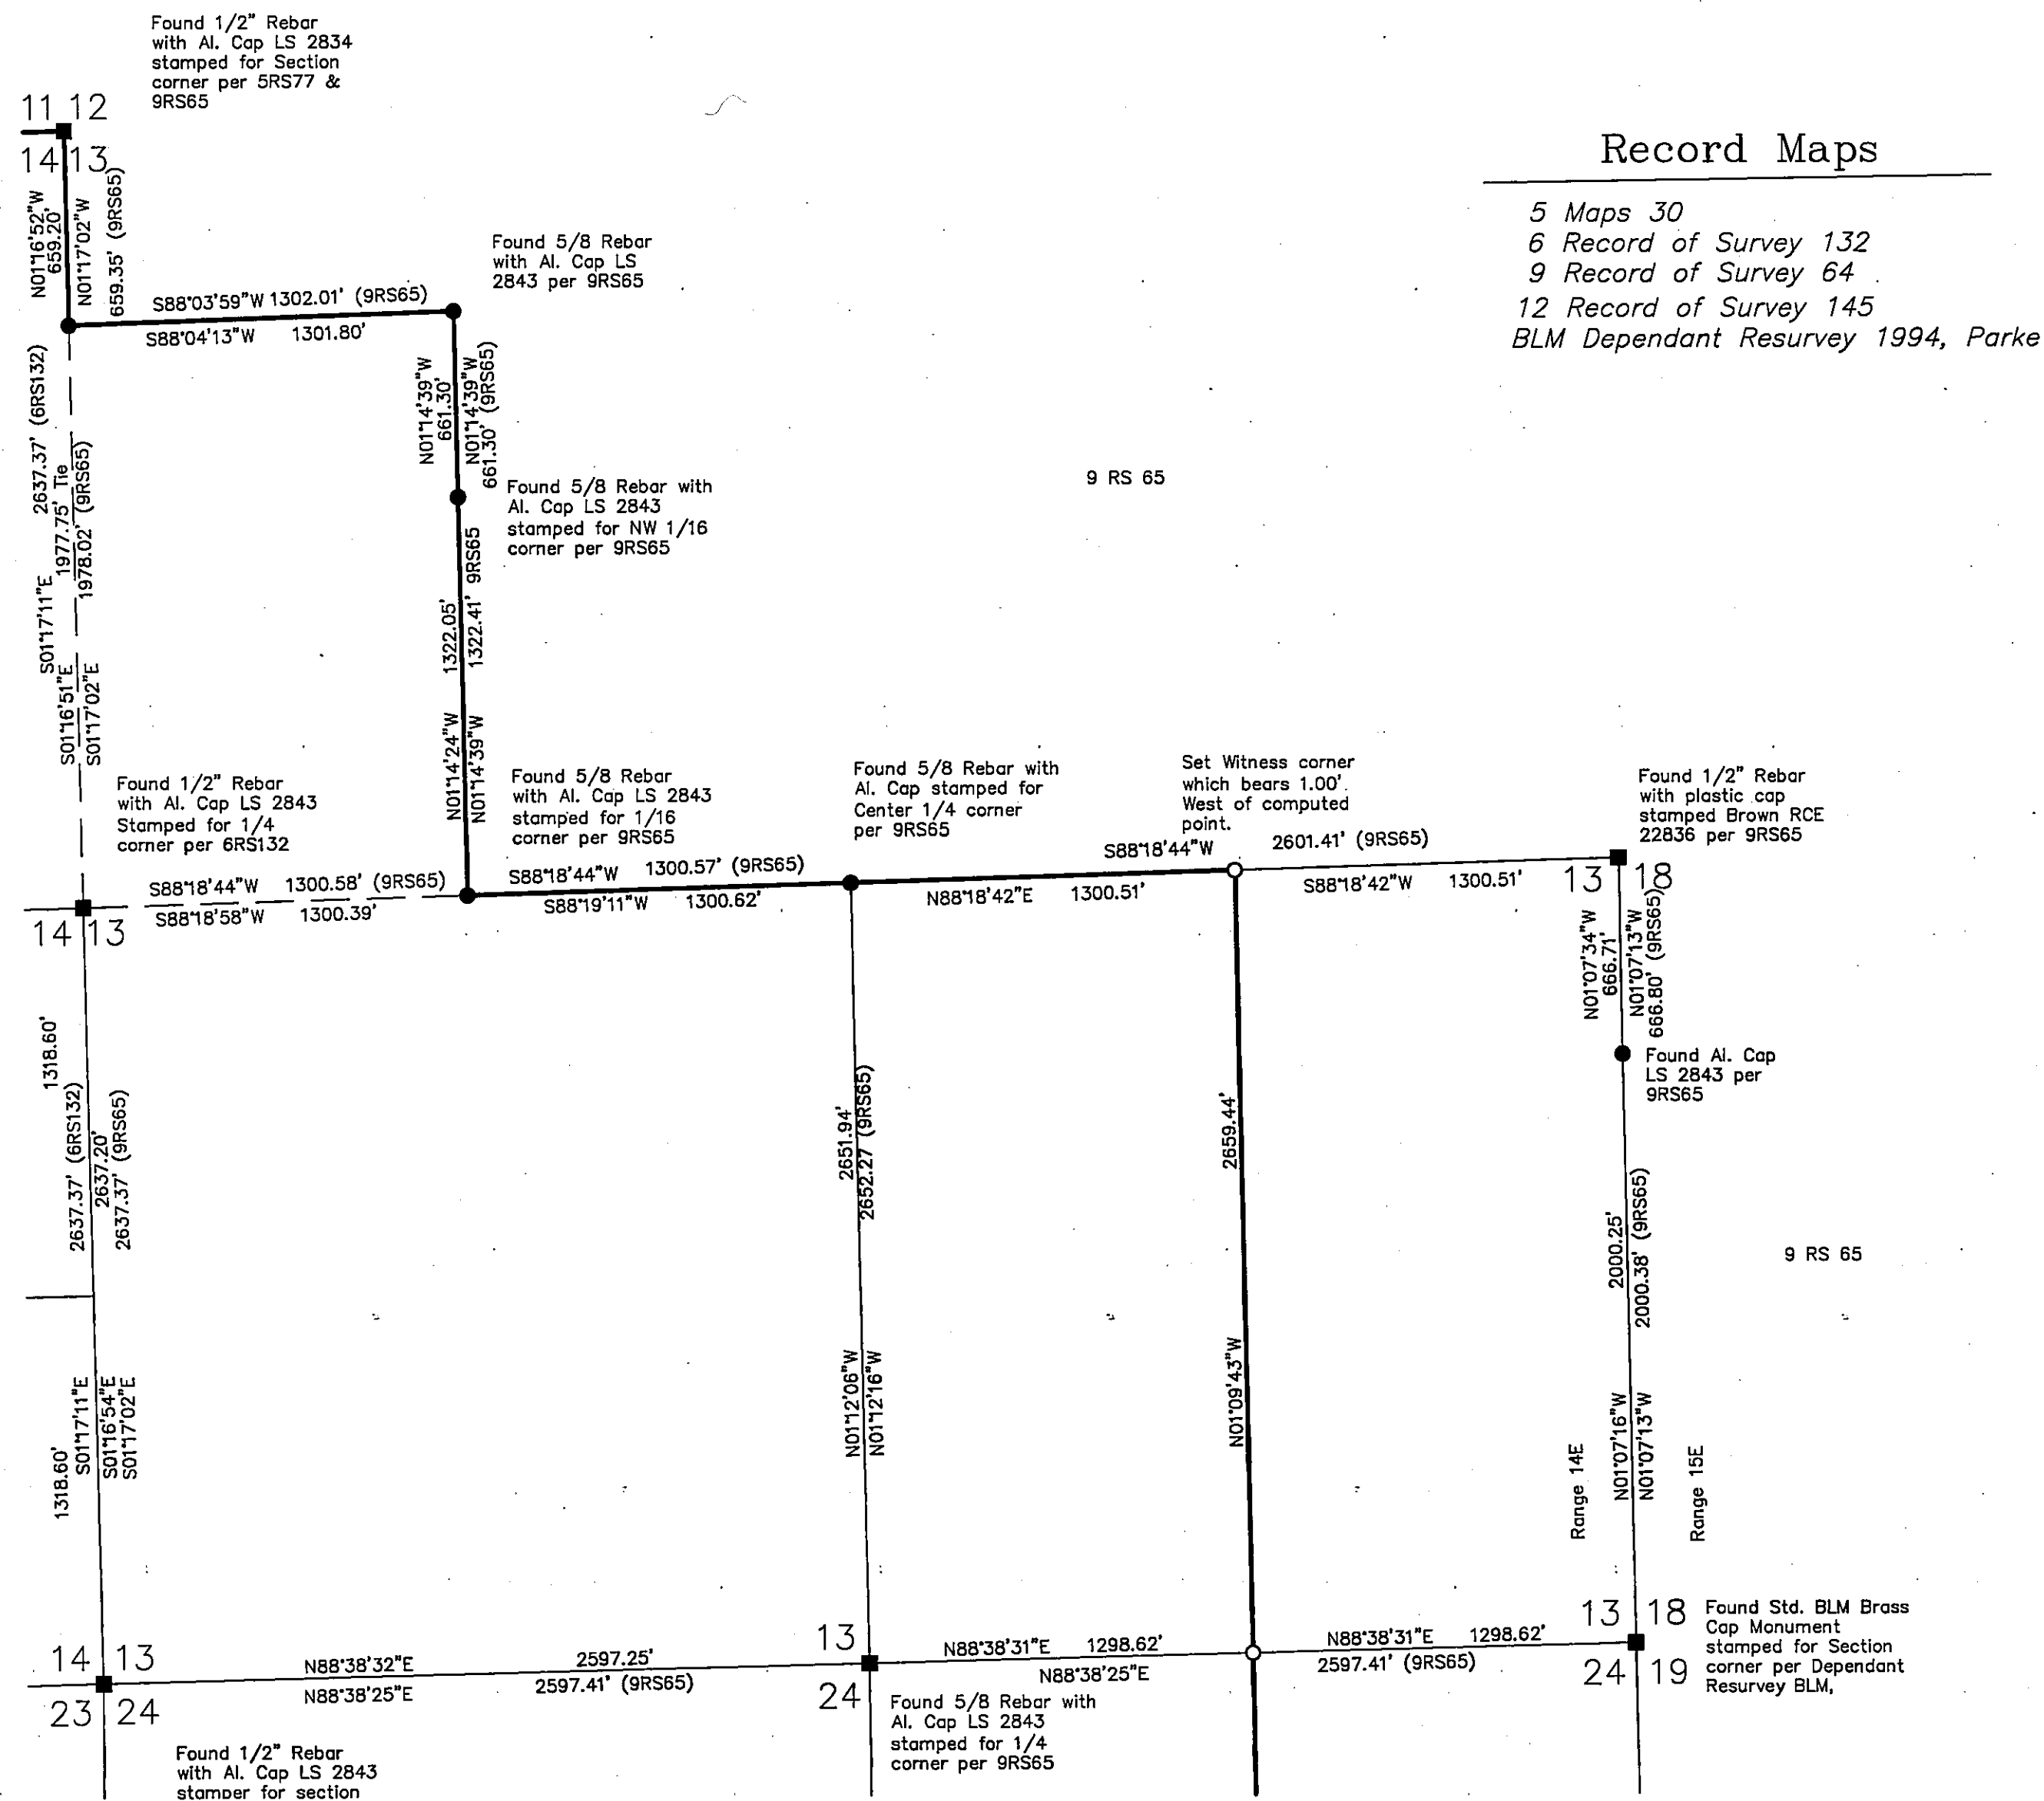

Record Maps

5 Maps 30
6 Record of Survey 132
9 Record of Survey 64
12 Record of Survey 145
BLM Dependant Resurvey 1994, Parke

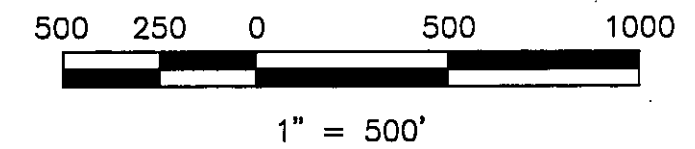

LEGEND

- FOUND point as described
- SET point as described
- FOUND 5/8" Rebar with Aluminum Cap LS 2843 per 9 RS 64
- SET 5/8" Rebar with Aluminum Cap LS 2843
- () RECORD Reference

RECORD OF SURVEY for B.J. Pearson

A portion of the Sections 13, 14, 22, 23 & 24
T. 23 N., R. 14 E., M.D.M.

Plumas County ~ California
Scale 1" = 500' August, 2005

Hamby Surveying Inc.
P.O. Box 1209
Portola, CA 96122
(530) 832-5571

SHEET 4 OF 4

See Sheet 1