



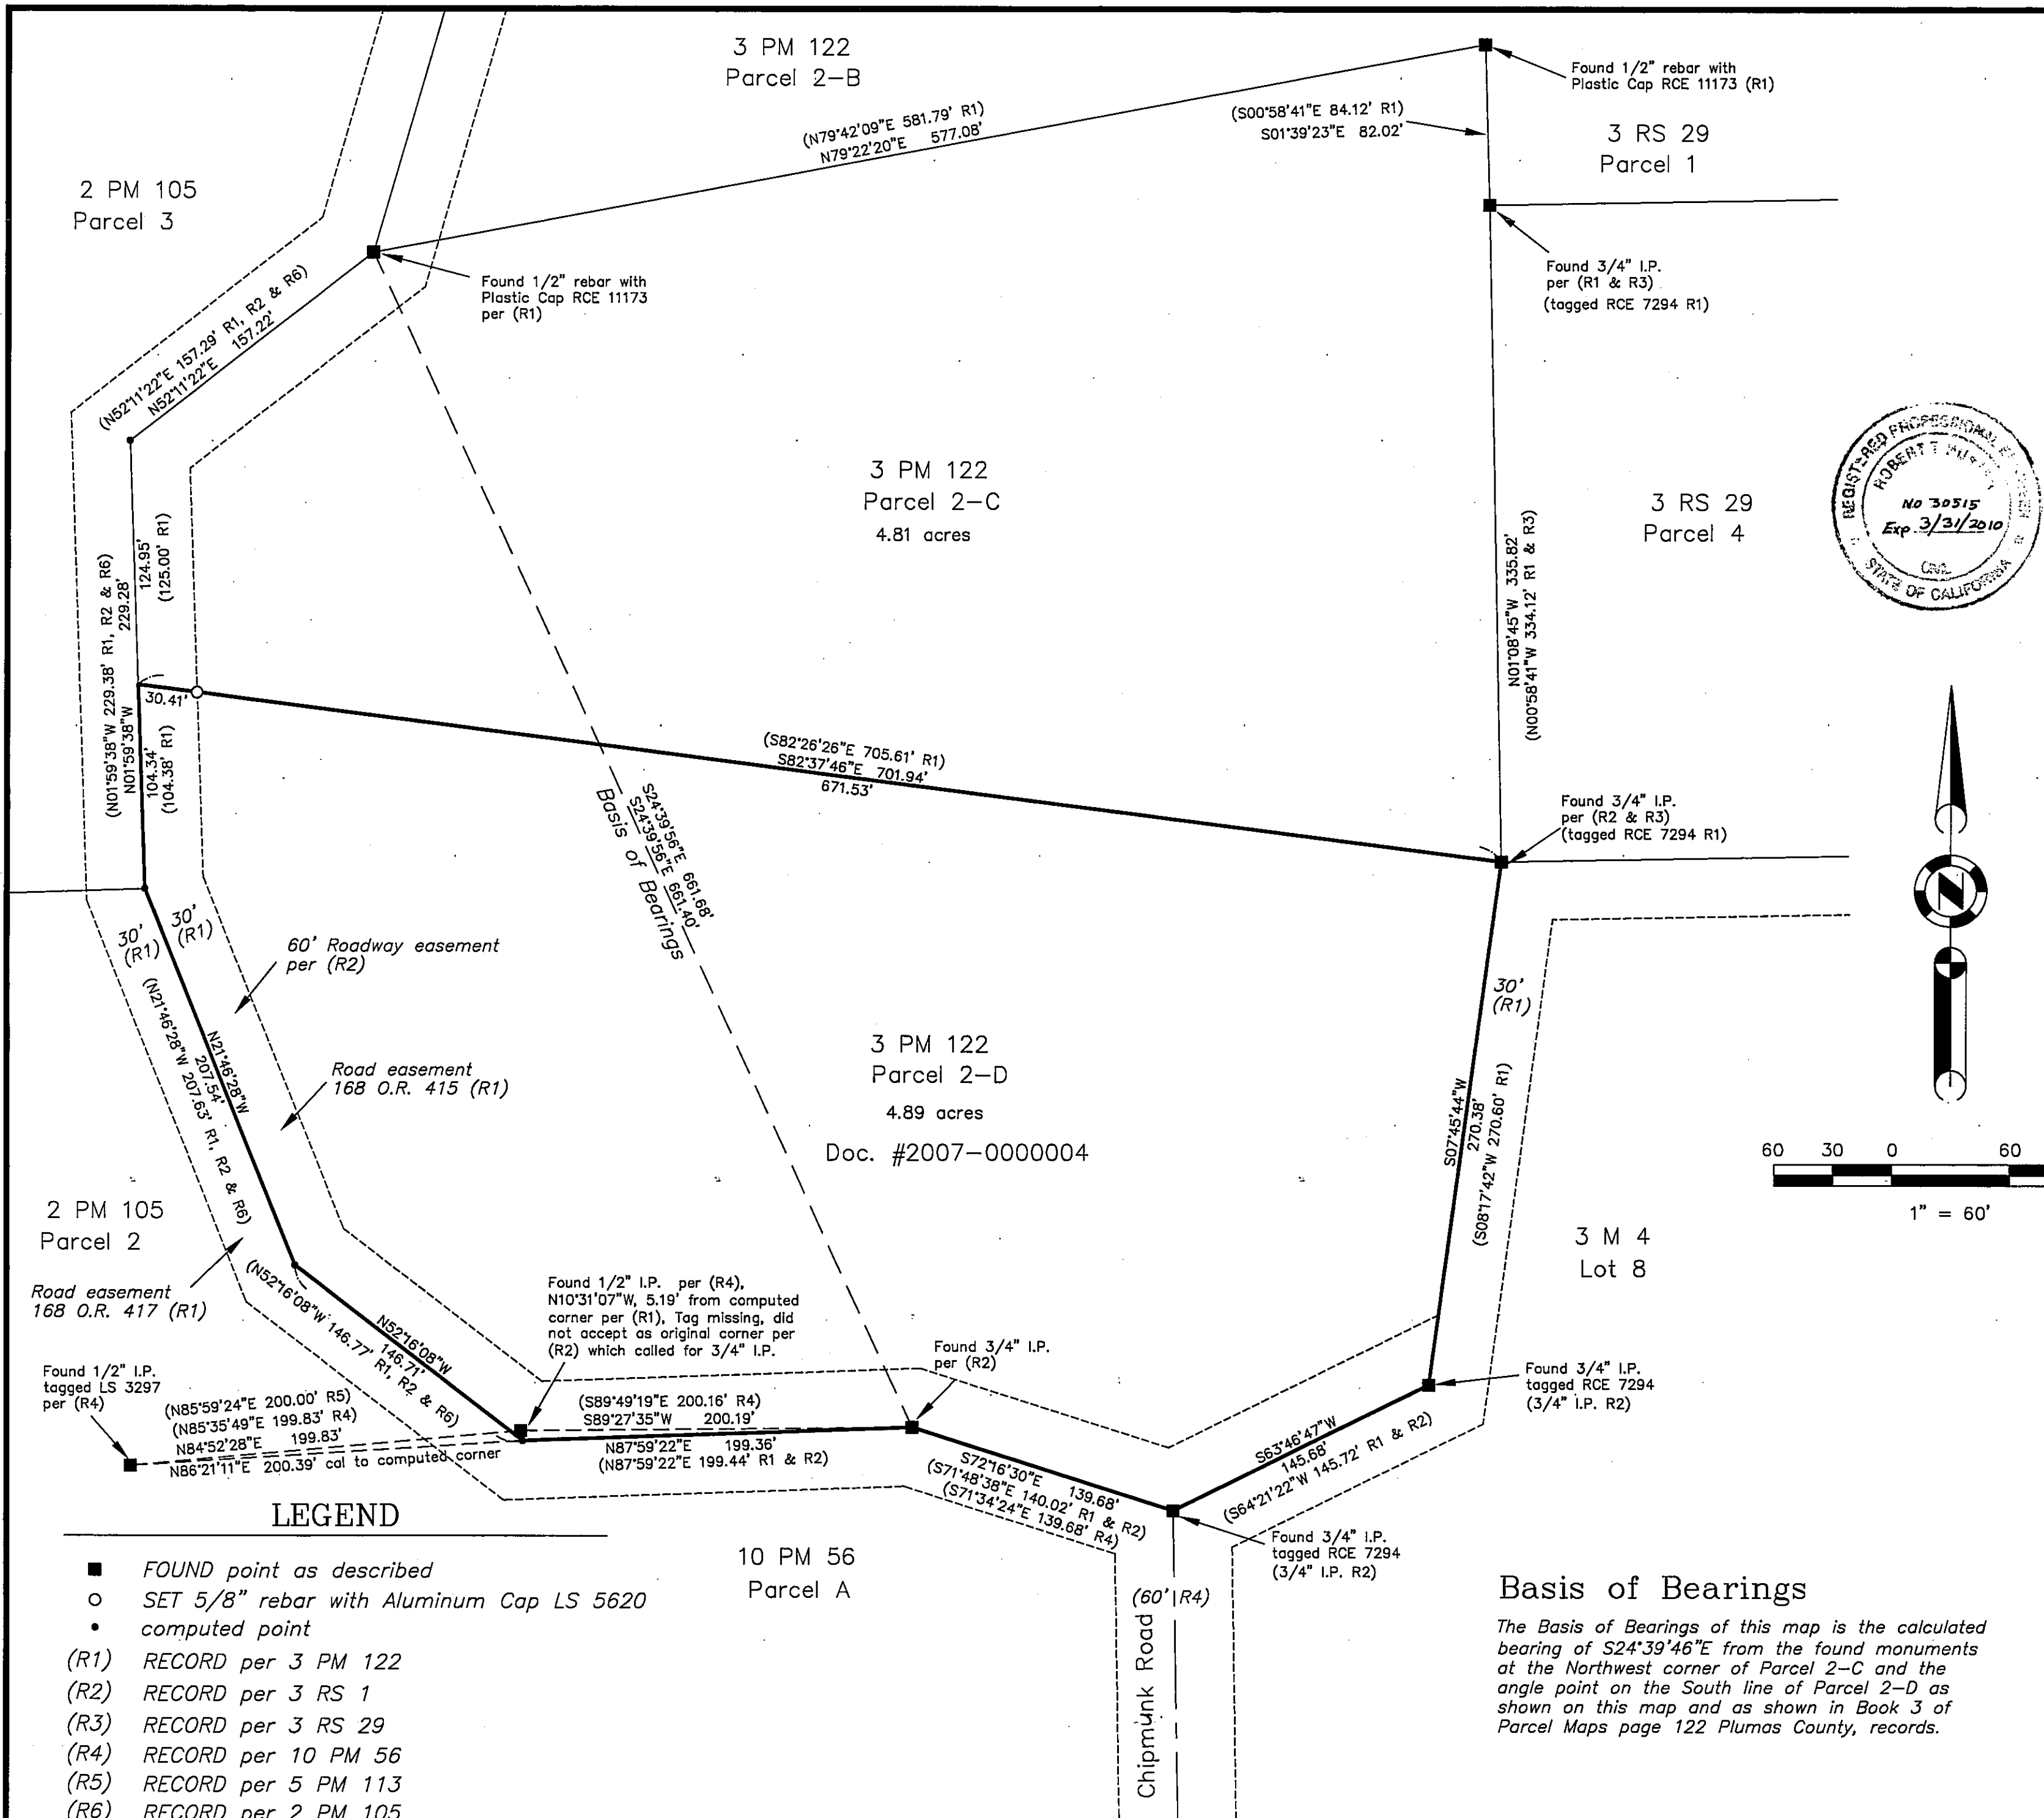

*This map correctly represents a survey made by me or under my direction in conformance with the requirements of the Professional Land Surveyors' Act at the request of Kim Kalbaugh in November, 2007.*

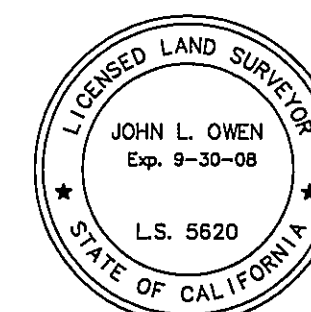

John L. Owen LS 5620

This map has been examined in accordance with Section 8766 of the Professional Land Surveyors' Act this 17<sup>th</sup> day of April, 2008.

R Tom Hunter  
PLUMAS COUNTY SURVEYOR  
RCE 30515  
LIC. EX. 3/31/2010

Filed this 16<sup>th</sup> day of APRIL, 2008 at 9:23 a.m. in  
Book 14 of Record of Surveys, at page 149, at the request  
of the County Surveyor.

Fee: \$8.00

Document No. 2008-0002723

Kathleen Williams  
County Recorder  
By: Nobred Houston  
Deputy

for  
Lauri & Javier Narvarte

Parcel 2-D, 3 PM 122

A portion of Section 12

T. 22 N., R. 12 E., M.D.M.

Plumas County ~ California  
Scale 1" = 60' November, 2007

Hamby Surveying Inc.  
P.O. Box 1209  
Portola, CA 96122  
(530) 832-5571