


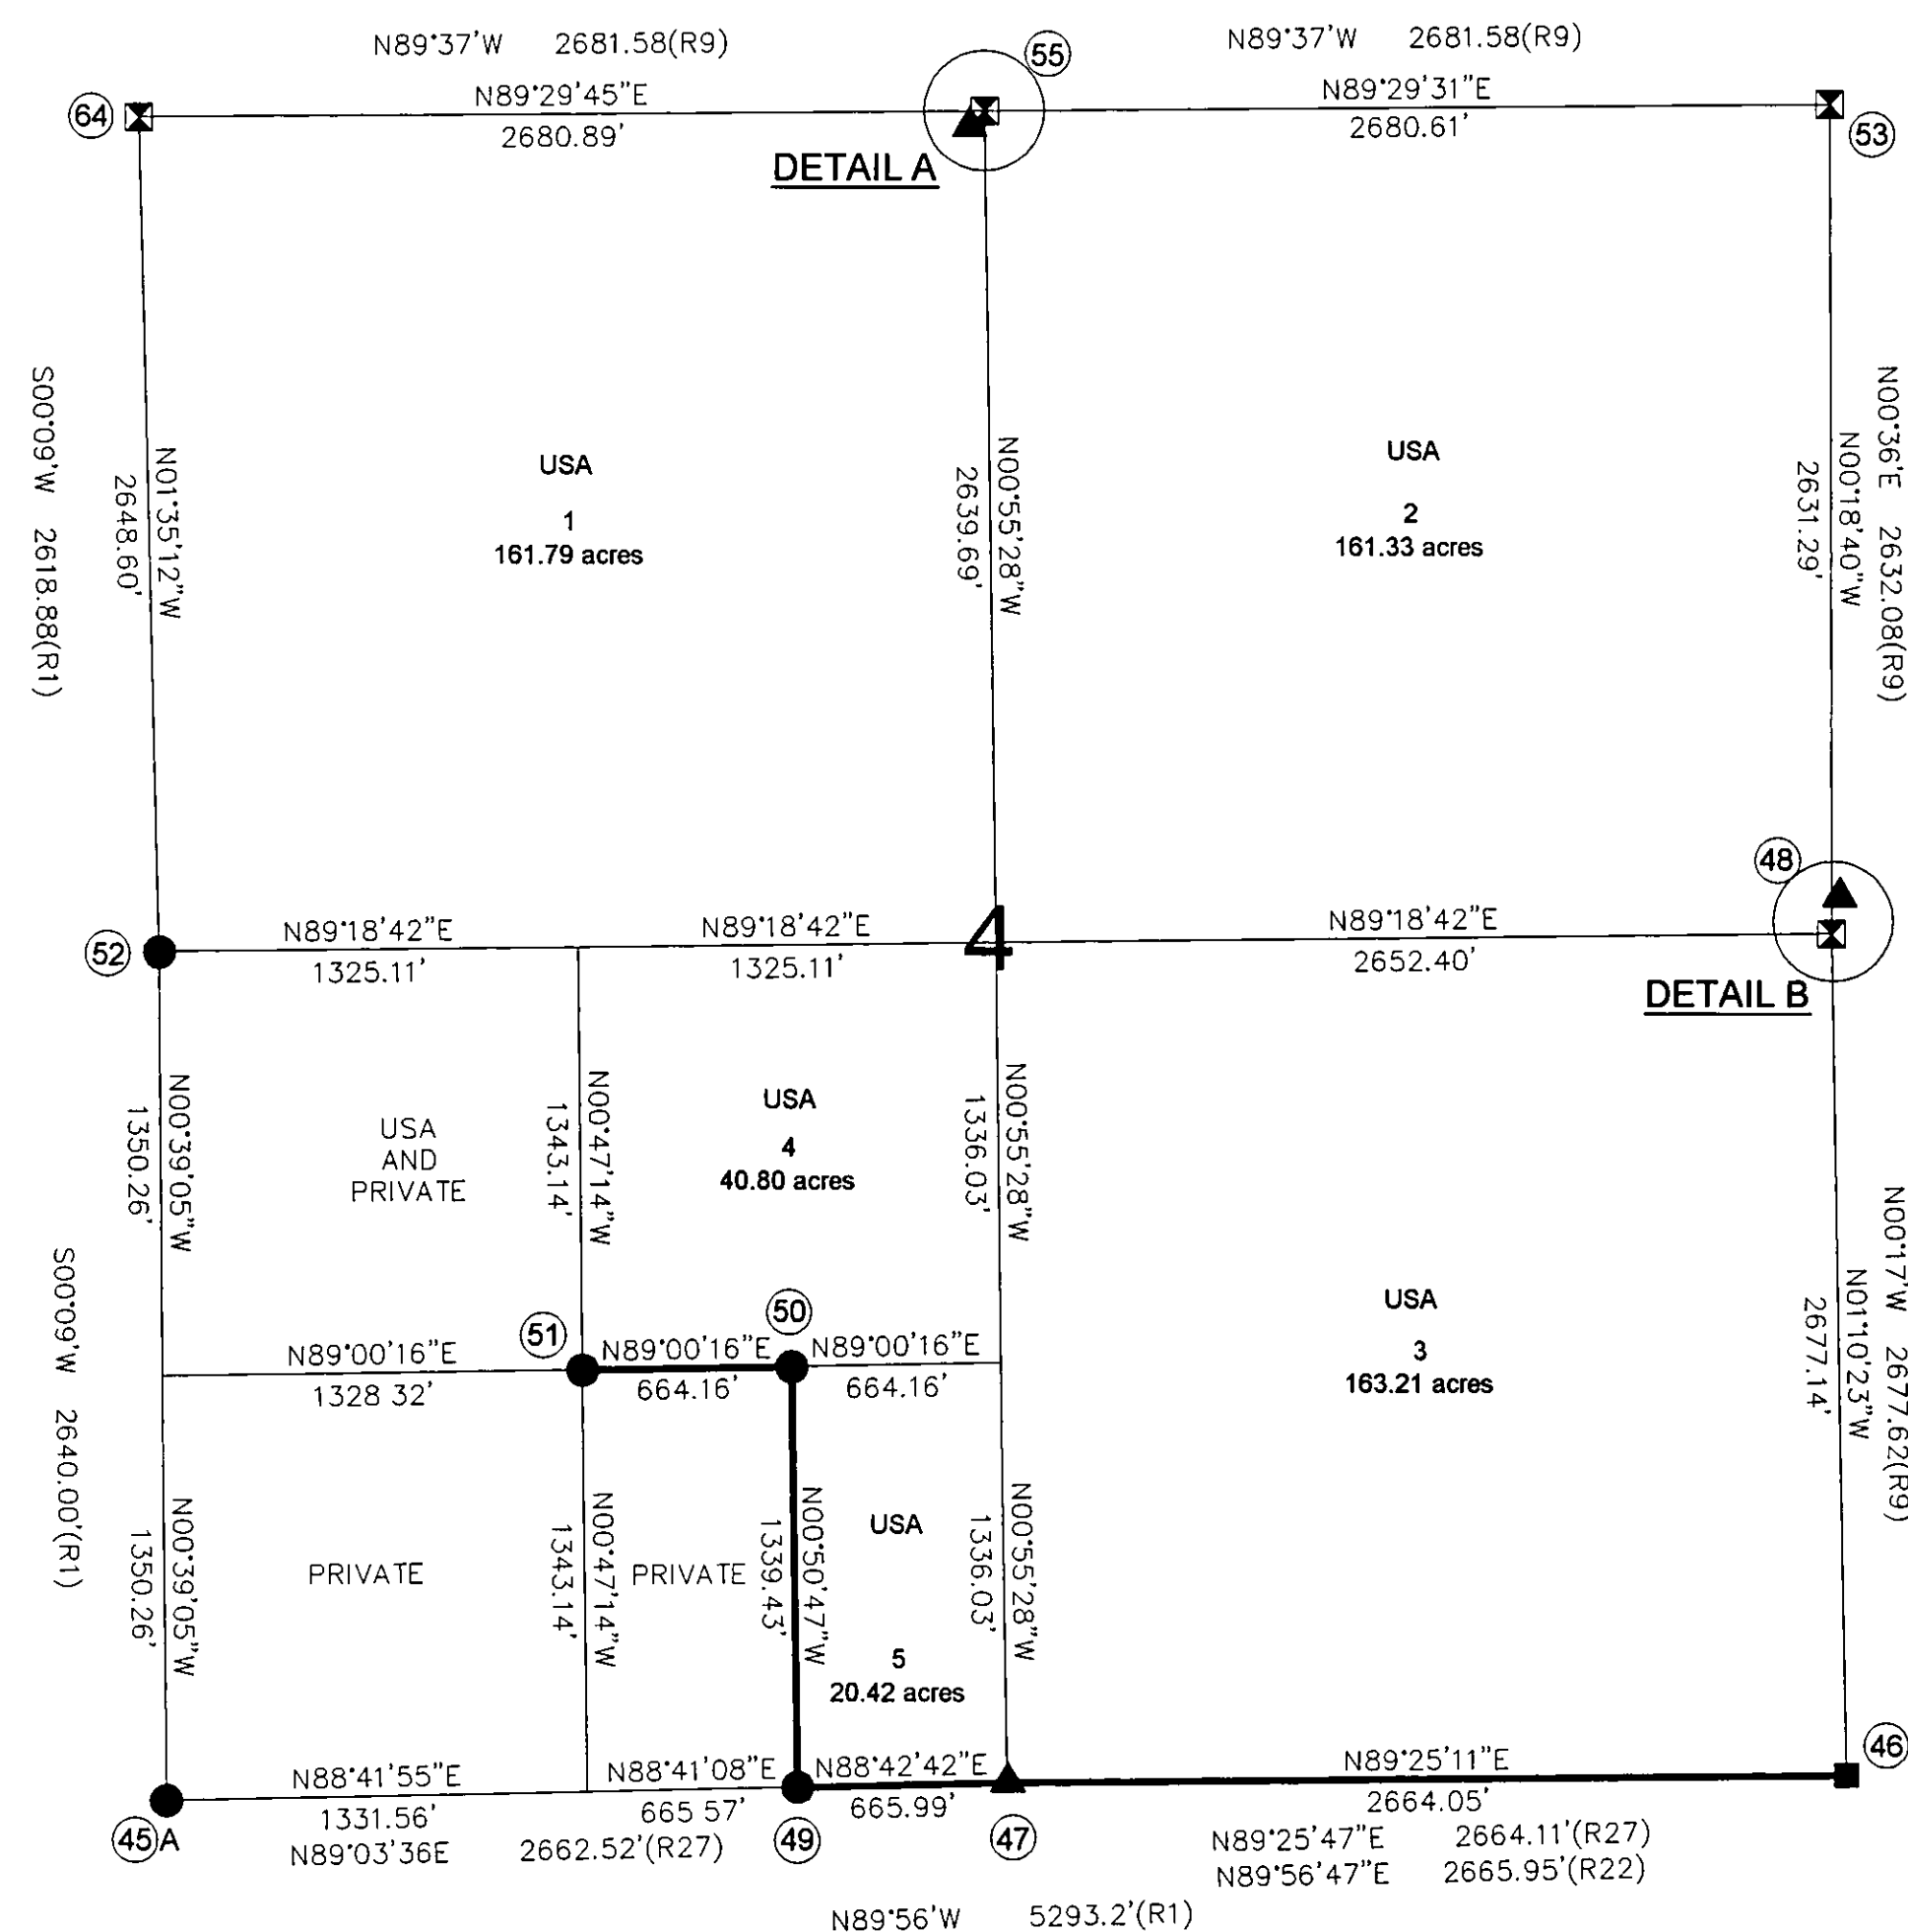

SURVEY HISTORY



R1 GOVERNMENT LAND OFFICE NOTES (GLO)
 R9 DEPENDENT SURVEY BLM HAMILTON
 R22 3 PM 30 RCE7294 1970 GRIMES
 R27 3 RS 139 RCE5569 1970 MILES
 R28 3 RS 142 RCE292 FLANAGAN

SHEET INDEX

SECTION 4 T22N, R12E 1 OF 11
 SECTION 5 T22N, R12E 2 OF 11
 SECTION 10 T22N, R12E 3 OF 11
 SECTION 12 T22N, R12E 4 OF 11
 SECTION 14 T22N, R12E 5 OF 11
 SECTION 32 T23N, R12E 6 OF 11
 SECTION 33 T23N, R12E 7 OF 11
 MINERAL SURVEY 5677 T23N, R12E 8 OF 11
 CORNER NOTES 9 OF 11
 CORNER NOTES 10 OF 11
 CORNER NOTES 11 OF 11


STATE PLANE COORDINATES CALIFORNIA - ZONE 1 1983		
0 AT THE CN 1/16 CORNER OF SECTION 14 T22N, R13E = 00°52'32"		
CORNER #	NORTHING	EASTING
64	1815831.618	6942085.045
55	1815855.208	6944765.836
53	1815878.975	6947446.339
48	1813247.725	6947460.633
52	1813184.032	6942158.388
51	1811856.934	6943501.856
50	1811868.474	6944165.915
45A	1810483.677	6942189.089
49	1810529.187	6944185.700
47	1810544.162	6944851.527
46	1810571.148	6947515.422

MULTIPLY MEASURED DISTANCES BY
 1.000064869 TO GET GROUND DISTANCES

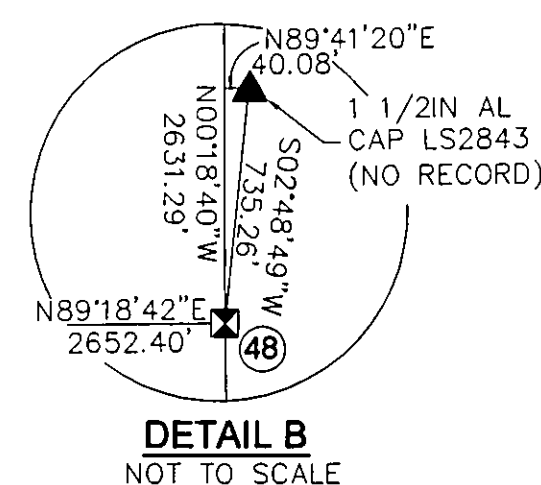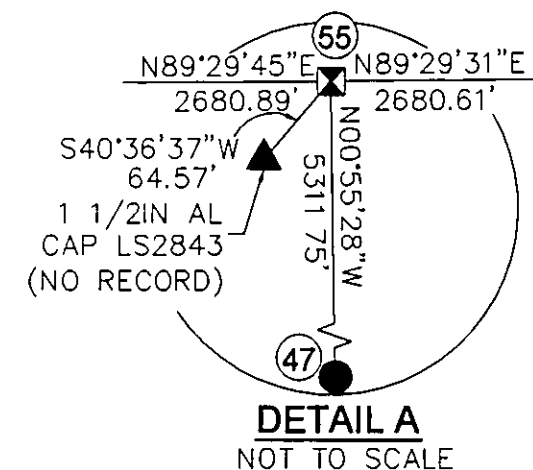

VINCINITY MAP
NO SCALE

T23N	1	6	5	
T22N	12	7	8	9
	13	18	17	16
	24	19	20	21
	R11E	R12E		

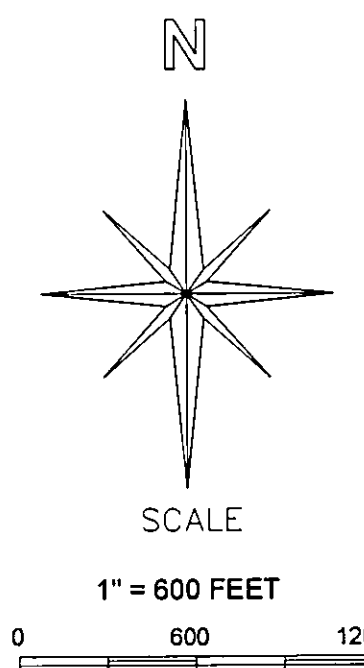

BASIS OF BEARINGS

MEASURED BEARINGS AND DISTANCES ARE GRID
 BASED ON THE CALIFORNIA COORDINATE SYSTEM OF
 1983 (CCS83), ZONE 1.

0 AT THE CN 1/16 CORNER OF SECTION 14 IS
 T22N, R13E 00°55'32", MULTIPLY GRID DISTANCES
 BY 1.000064869 TO GET GROUND DISTANCES.

CONTROL WAS ESTABLISHED WITH G.P.S., TOPCON
 HIPER, DUAL FREQUENCY. CONTROL WAS
 ESTABLISHED USING THE FOLLOWING STATIONS:

"GRAVEL" (KS1496) EPOCH DATE: 1991.35
 LATITUDE: 39°46'22.92448" N 1803819.5272 N
 LONGITUDE: 120°35'03.33072" W 6959623.6322 E


"HPGN CA 02 27" (KS2012) EPOCH DATE: 1991.35
 LATITUDE: 39°51'14.41395" N 1832871.05 N
 LONGITUDE: 120°41'06.40820" W 6930833.50 E

LATITUDES AND LONGITUDES AS PUBLISHED BY
 NATIONAL GEODETIC SURVEYS (NGS) IN JUNE 2001.

HPGN CA 02 27
 (KS2012)

CONTROL SCHEME

NOT TO SCALE

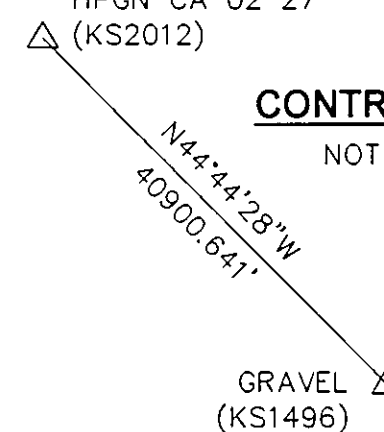

LEGEND

- ✕ FOUND BLM CORNER
- FOUND USFS CORNER
- └ CORNERS CALCULATED
- ▲ FOUND LS CORNER
- ④ CORNER NOTE
- SET STANDARD U.S. FOREST SERVICE DRIVE-IN MONUMENT (BEARING TREES AS NOTED)
- PROPERTY BOUNDARY MARKED AND POSTED
- AL ALUMINUM

GENERAL NOTES

A STANDARD UNITED STATES FOREST SERVICE (USFS)
 DRIVE-IN MONUMENT IS A 5/8" DIAMETER ALUMINUM
 ROD WITH A 3-1/4" ALUMINUM CAP EDGE-MARKED
 WITH THE USFS LOGO

A STANDARD BUREAU OF LAND MANAGEMENT
 (BLM) MONUMENT IS A 2-1/2" DIAMETER
 STEEL PIPE, 28" LONG WITH A 3-1/2" BRASS
 CAP EDGE-MARKED WITH THE BLM LOGO.

RGA

RONALD
 GREENWELL
 & ASSOCIATES INC.

10 S. LAKE DRIVE, SUITE 1
 ANTIOCH, CA 94509-2057
 (925) 778-0626

SURVEYOR'S STATEMENT

THIS MAP CORRECTLY REPRESENTS A SURVEY MADE BY ME
 OR UNDER MY DIRECTION IN CONFORMANCE WITH THE
 REQUIREMENTS OF THE PROFESSIONAL LAND SURVEYORS'
 ACT AT THE REQUEST OF PLUMAS NATIONAL FOREST IN
 AUGUST 18, 2004.

David J. Greenwell
 DAVID J. GREENWELL L.S. 7352
 LICENSE EXP. DATE 12/31/07

COUNTY SURVEYOR'S STATEMENT

THIS MAP HAS BEEN EXAMINED IN ACCORDANCE WITH
 SECTION 8766 OF THE PROFESSIONAL LAND SURVEYOR'S
 ACT THIS 28th DAY OF March 2006

R. Tom Hunter
 R. TOM HUNTER R.C.E. 30515
 PLUMAS COUNTY SURVEYOR
 LICENSE EXP. DATE 03/31/08

RECORDER'S STATEMENT

FILED THIS 28th DAY OF March 2006 AT 2:24 P.M. IN BOOK 14
 OF RECORDS OF SURVEYS, AT PAGES 7-17 AT THE
 REQUEST OF THE COUNTY SURVEYOR.

FEE: 28.00

DOC. No. 2006-2533 BY:

KATHLEEN WILLIAMS
 COUNTY RECORDER

Jan R. Perry
 DEPUTY

RECORD OF SURVEY

SECTION 4, T22N R12E, MDM,
 PLUMAS COUNTY, CALIFORNIA

FOR
 U.S.D.A. PLUMAS NATIONAL FOREST
 P.O. BOX 11500, QUINCY, CA.

CREW.
 D. GREENWELL
 B. SNOW
 P. GOSS
 C. BURDICK

DRAWN BY: B. HARTMAN DATE JANUARY 3, 2006