
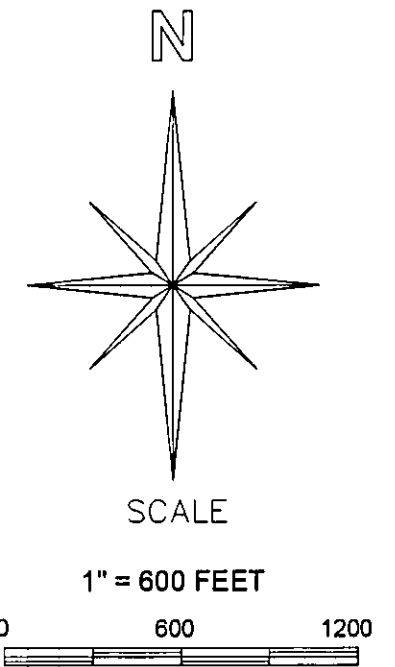
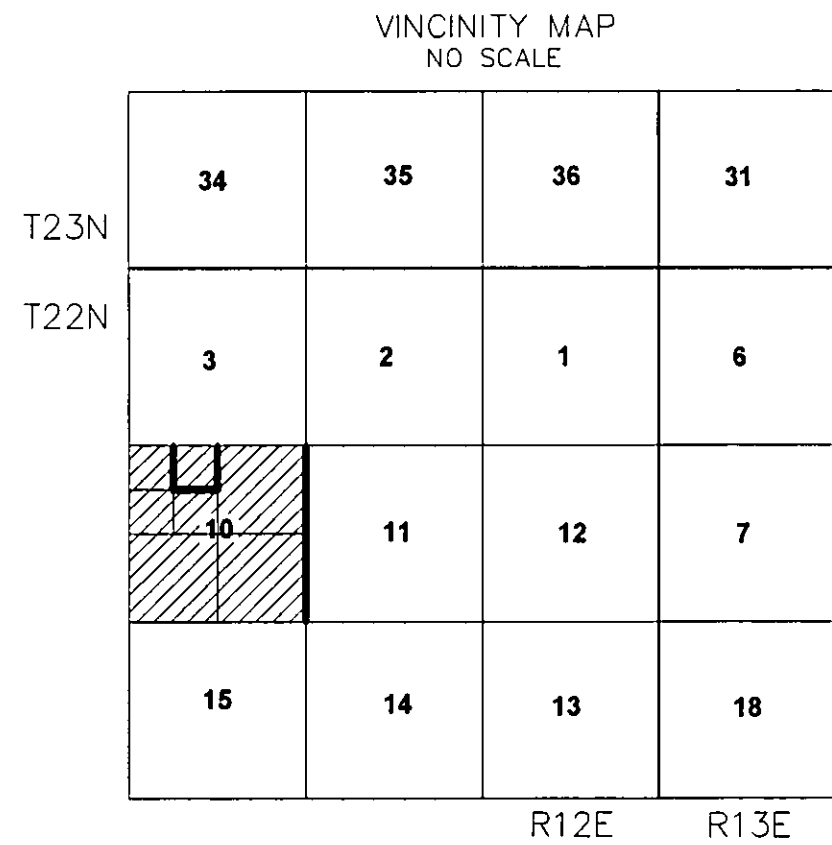


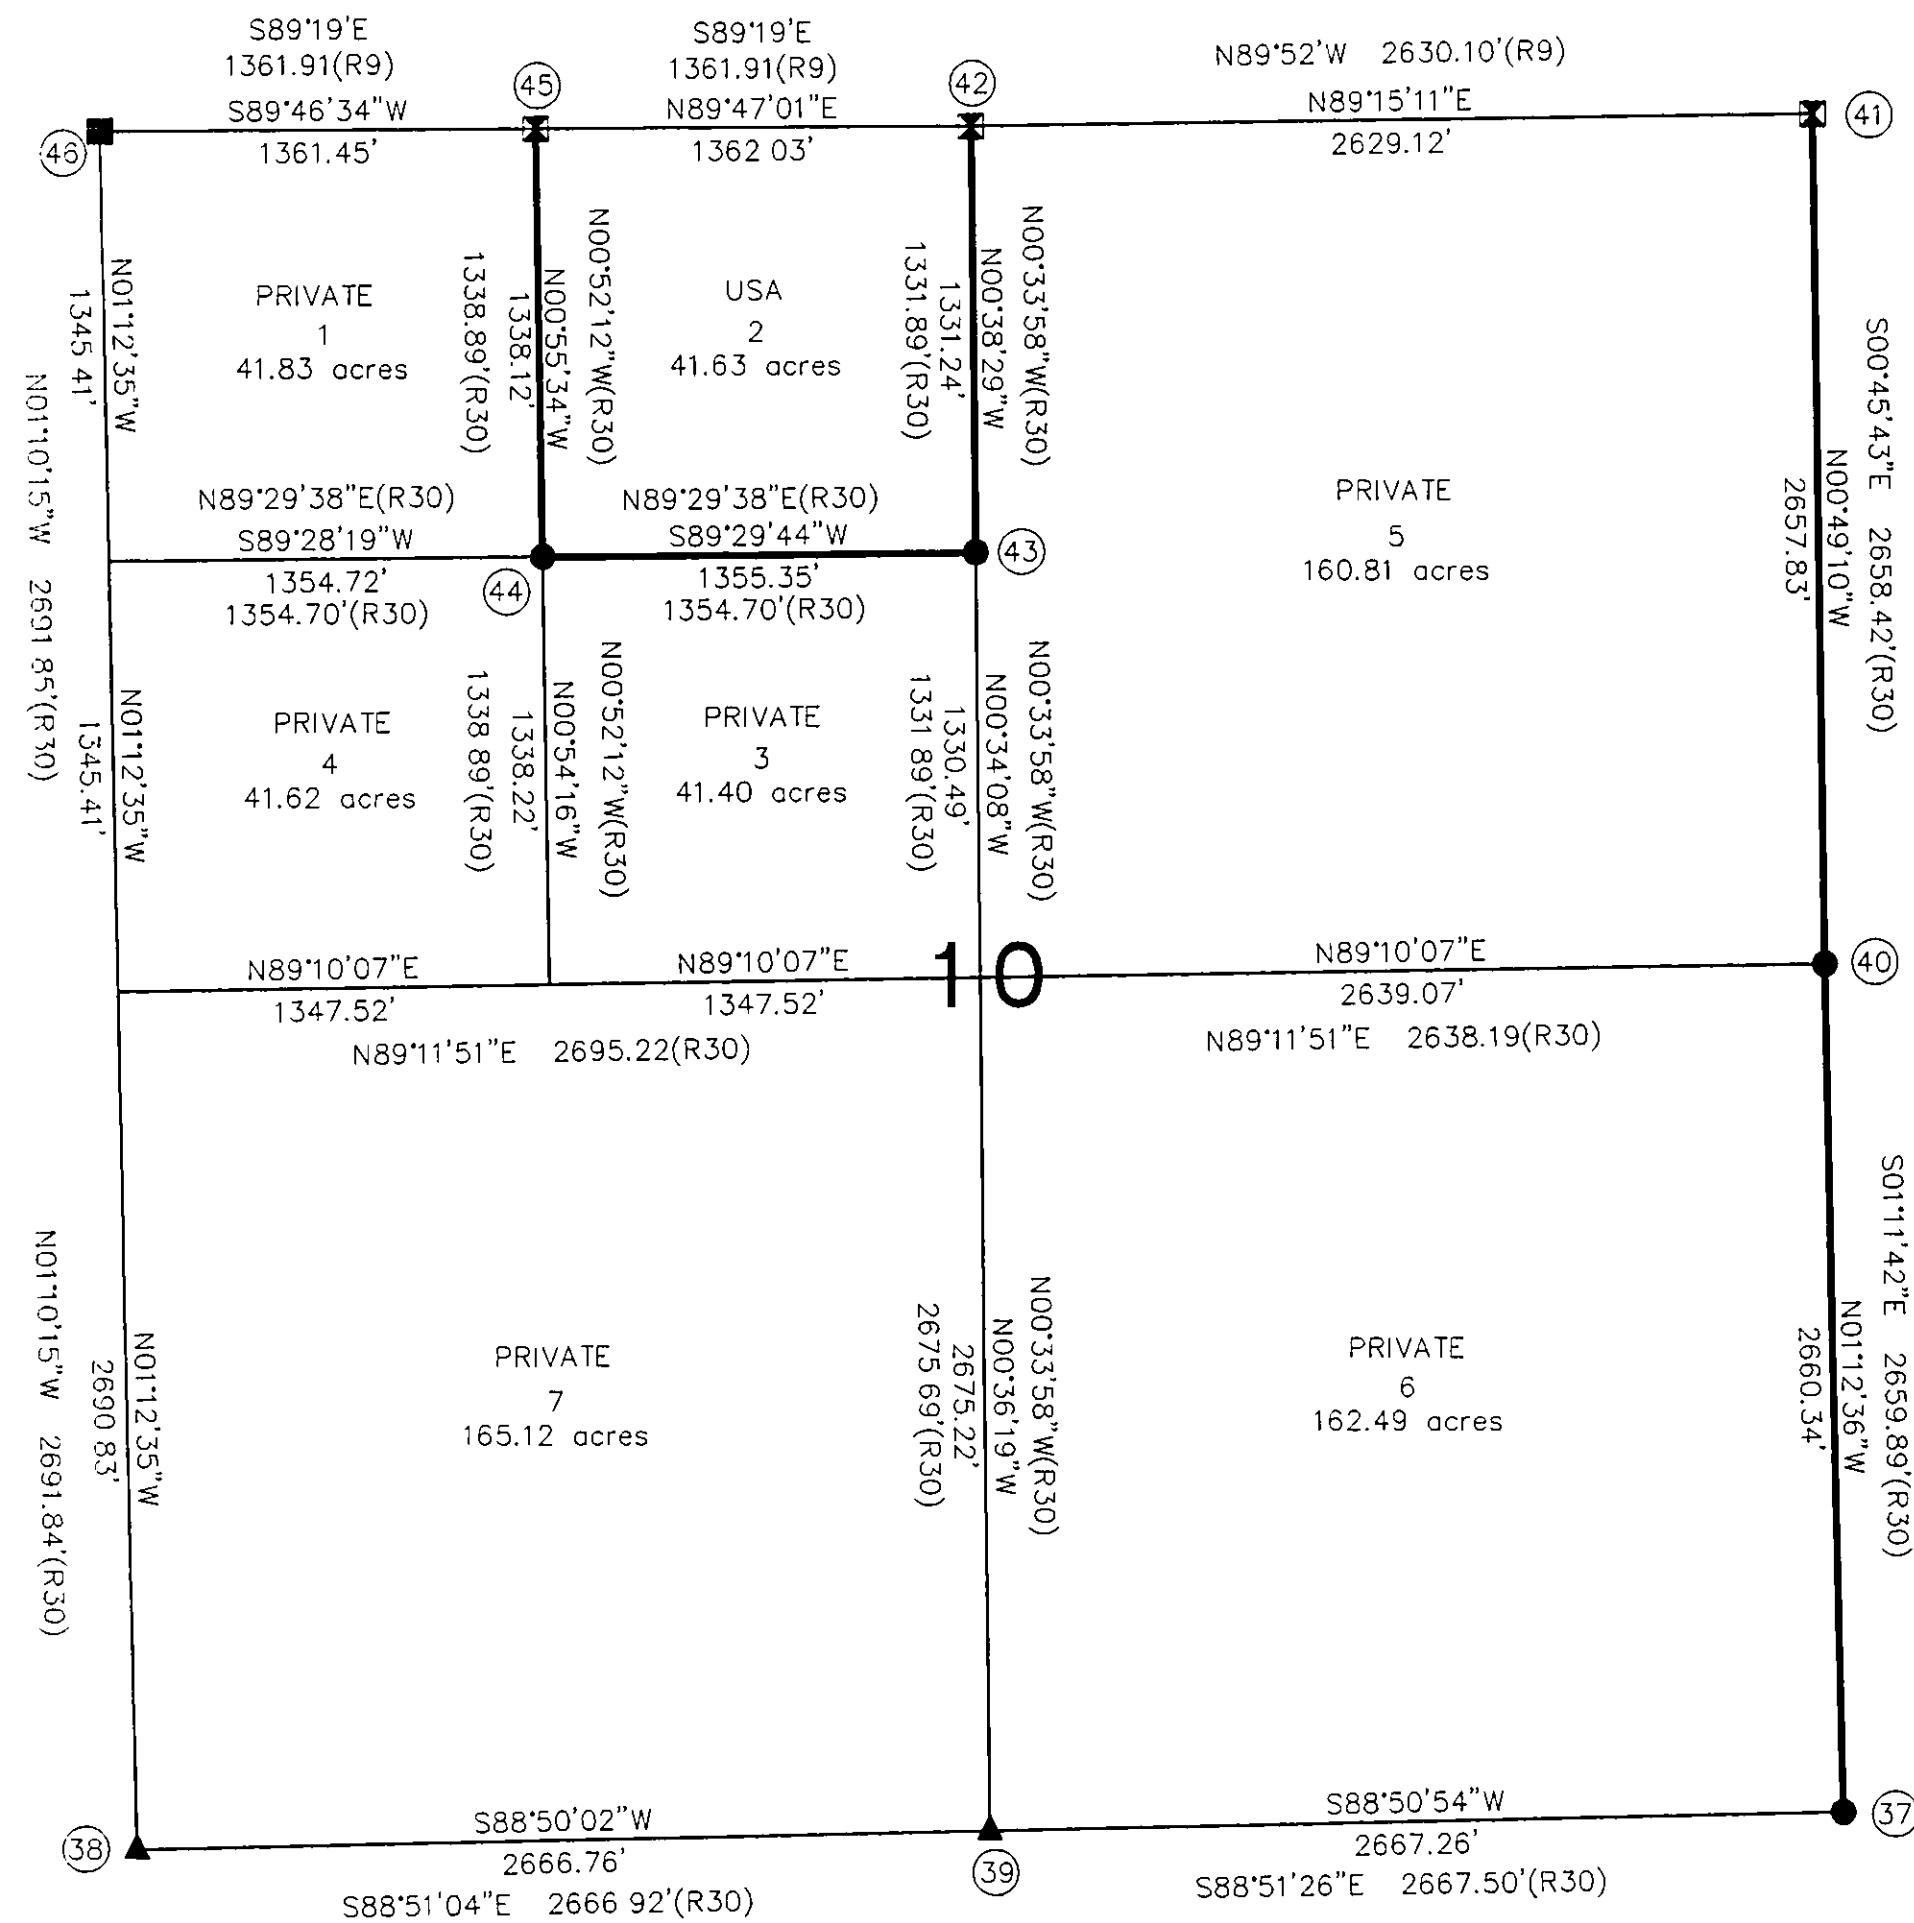

BASIS OF BEARINGS
SEE SHEET 1 OF 11

GENERAL NOTES

A STANDARD UNITED STATES FOREST SERVICE (USFS) DRIVE-IN MONUMENT IS A 5/8" DIAMETER ALUMINUM ROD WITH A 3-1/4" ALUMINUM CAP EDGE-MARKED WITH THE USFS LOGO.

A STANDARD BUREAU OF LAND MANAGEMENT (BLM) MONUMENT IS A 2-1/2" DIAMETER STEEL PIPE, 28" LONG WITH A 3-1/2" BRASS CAP EDGE-MARKED WITH THE BLM LOGO.

SURVEY HISTORY

R9 DEPENDENT RESURVEY, BLM 1983 HAMILTON
R30 4 RS 53 LS 3297 1974 HENDERSON

LEGEND

- ✕ FOUND BLM CORNER
- FOUND USFS CORNER
- └ CORNERS CALCULATED
- ▲ FOUND LS CORNER
- ④ CORNER NOTE
- SET STANDARD U.S. FOREST SERVICE DRIVE-IN MONUMENT (BEARING TREES AS NOTED)
- PROPERTY BOUNDARY MARKED AND POSTED

STATE PLANE COORDINATES CALIFORNIA - ZONE 1 1983		
0 AT THE CN 1/16 CORNER OF SECTION 14 T22N R12E = 00°52'32"		
CORNER #	NORTHING	EASTING
46	1810571.148	6947515.442
45	1810576.467	6948876.885
42	1810581.610	6950238.906
41	1810615.878	6952867.802
43	1809250.450	6950253.810
44	1809238.520	6948898.511
40	1807958.316	6952905.814
37	1805298.566	6952961.990
39	1805244.957	6950295.273
38	1805190.690	6947629.273

MULTIPLY MEASURED DISTANCES BY
1.000064869 TO GET GROUND DISTANCES

RGA

RONALD
GREENWELL
& ASSOCIATES INC

10 S. LAKE DRIVE, SUITE 1
ANTIOCH, CA 94509-2057
(925) 778-0626

RECORD OF SURVEY

SECTION 10, T22N R12E, MDM,
PLUMAS COUNTY, CALIFORNIA

FOR
U.S.D.A. PLUMAS NATIONAL FOREST
P.O. BOX 11500, QUINCY, CA.
CREW: D. GREENWELL, B. SNOW, P. GOSS, C. BURDICK
DRAWN BY B. HARTMAN DATE JANUARY 3, 2006