



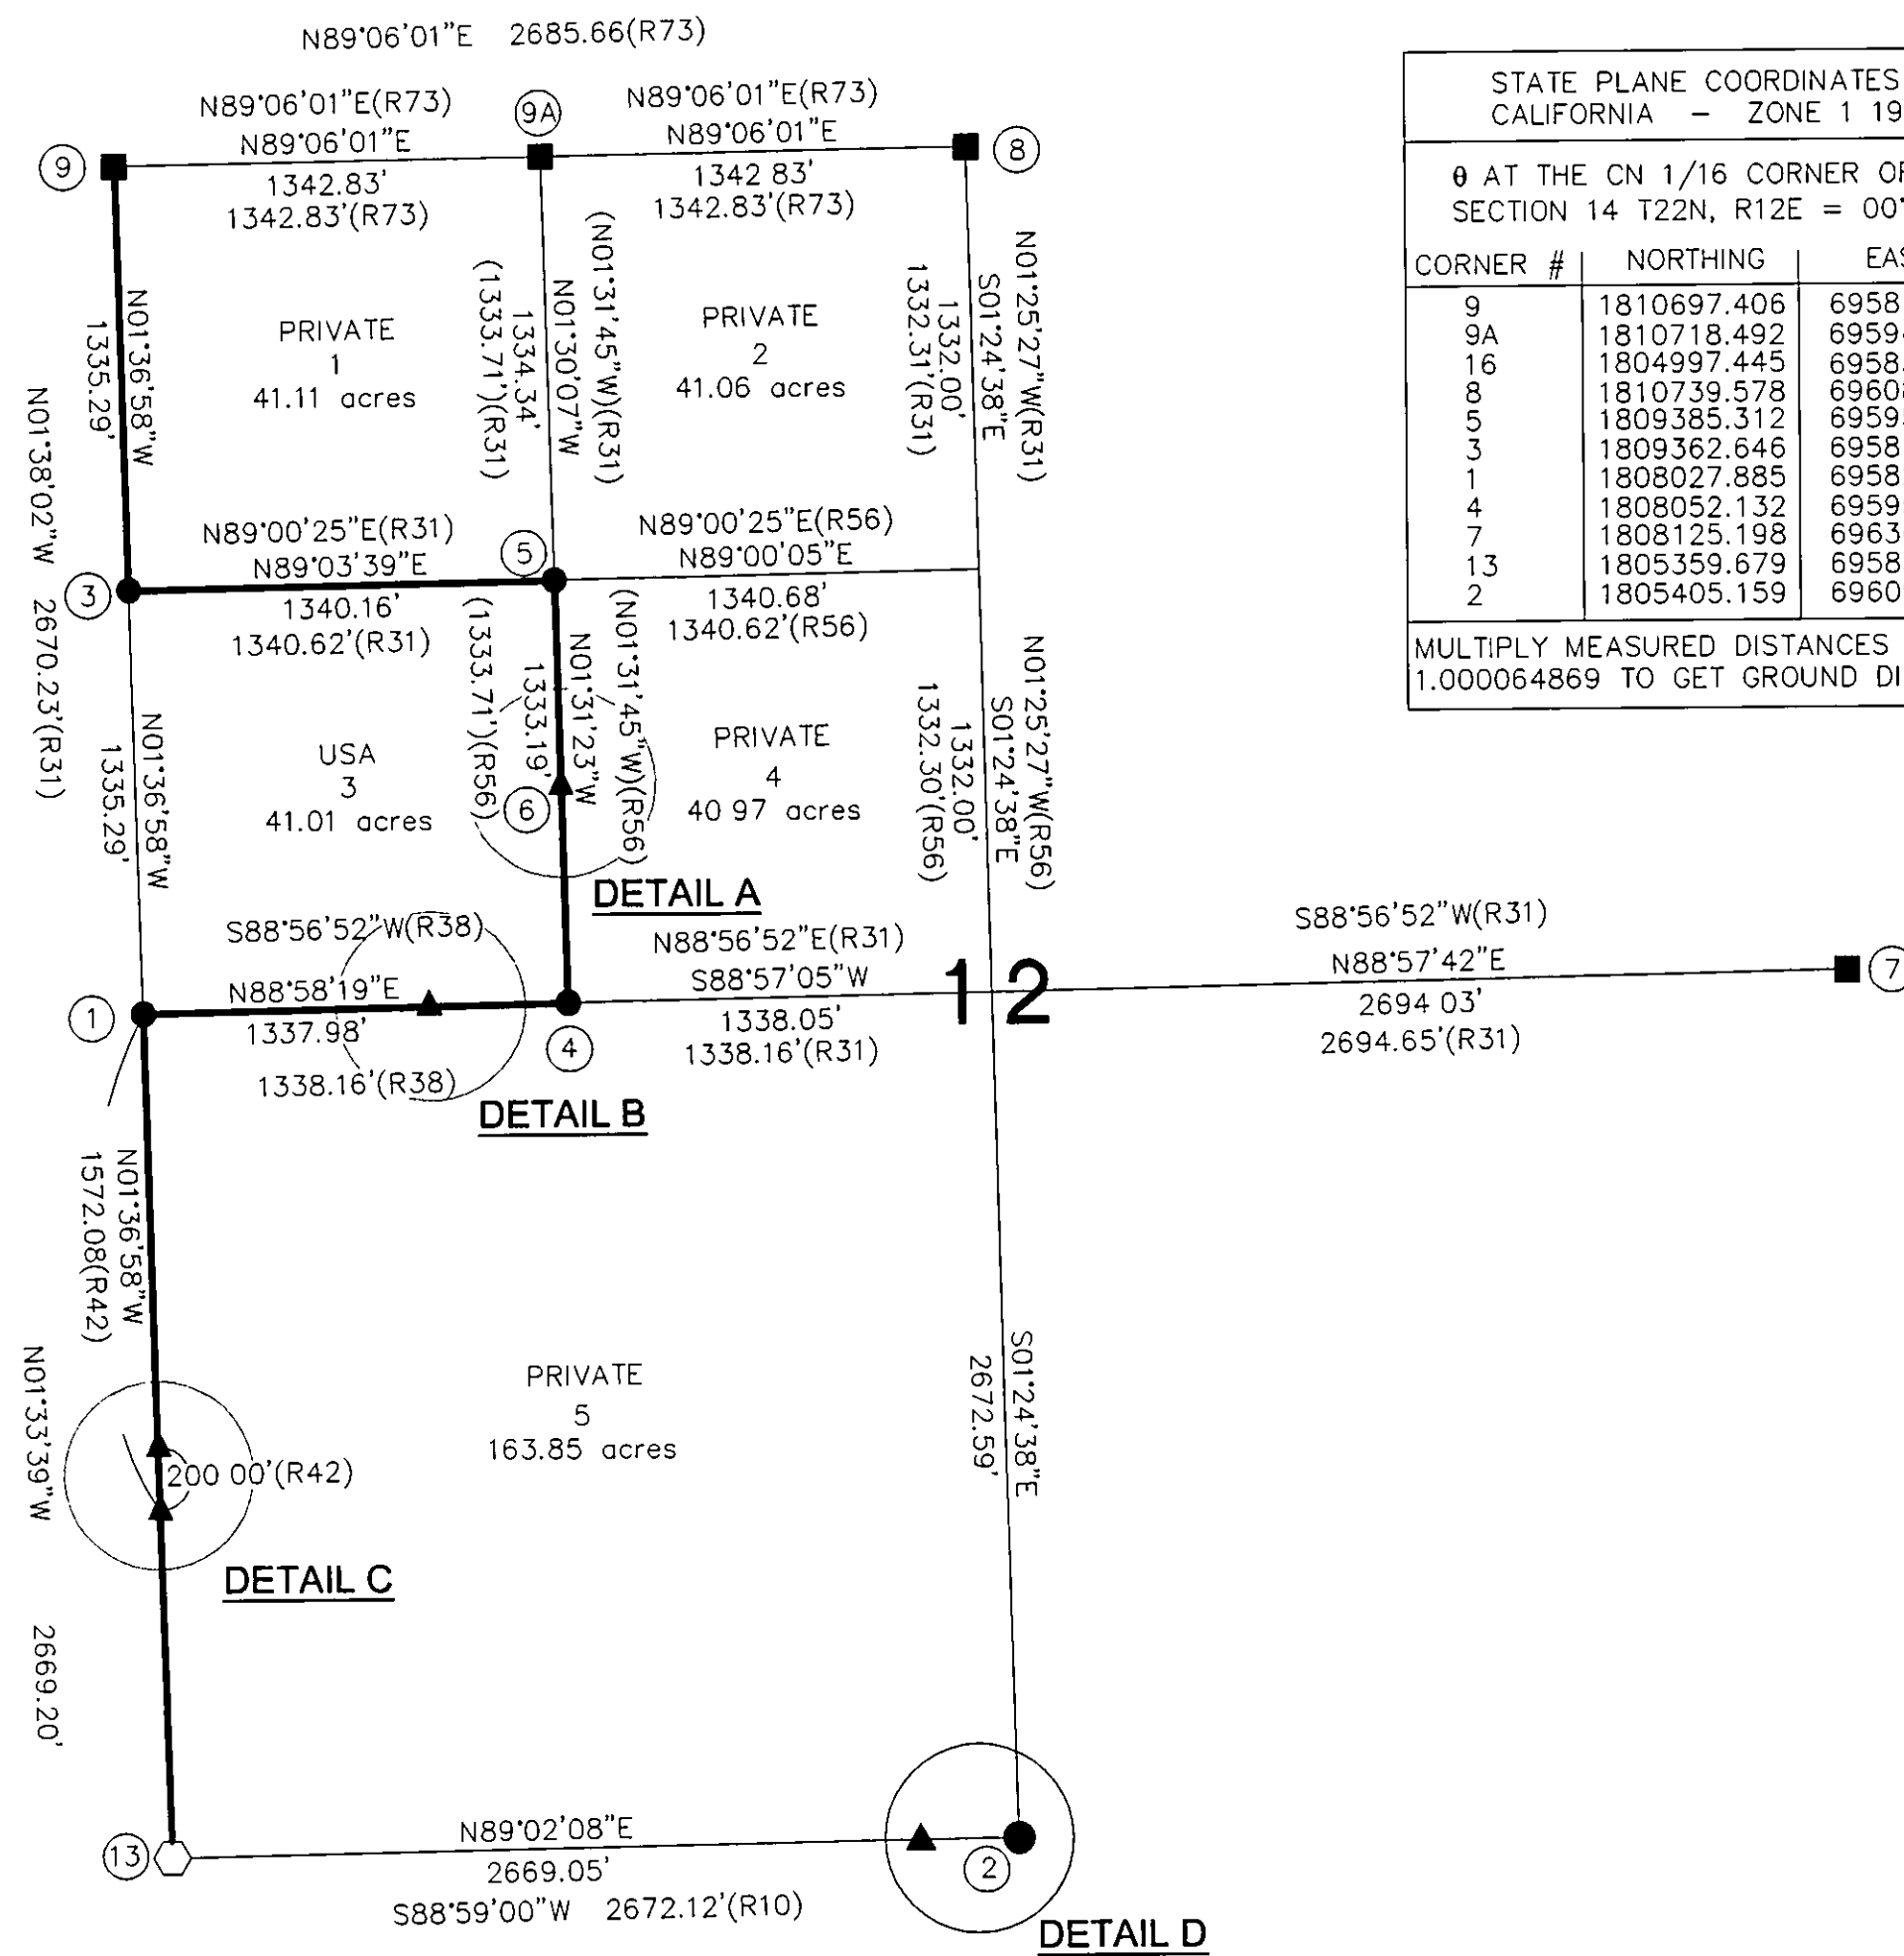

STATE PLANE COORDINATES CALIFORNIA - ZONE 1 1983		
0 AT THE CN 1/16 CORNER OF SECTION 14 T22N, R12E = 00°52'32"		
CORNER #	NORTHING	EASTING
9	1810697.406	6958156.048
9A	1810718.492	6959498.713
16	1804997.445	6958304.841
8	1810739.578	6960841.377
5	1809385.312	6959533.943
3	1809362.646	6958193.704
1	1808027.885	6958231.361
4	1808052.132	6959569.174
7	1808125.198	6963600.377
13	1805359.679	6958304.060
2	1805405.159	6960972.794

MULTIPLY MEASURED DISTANCES BY
1.000064869 TO GET GROUND DISTANCES

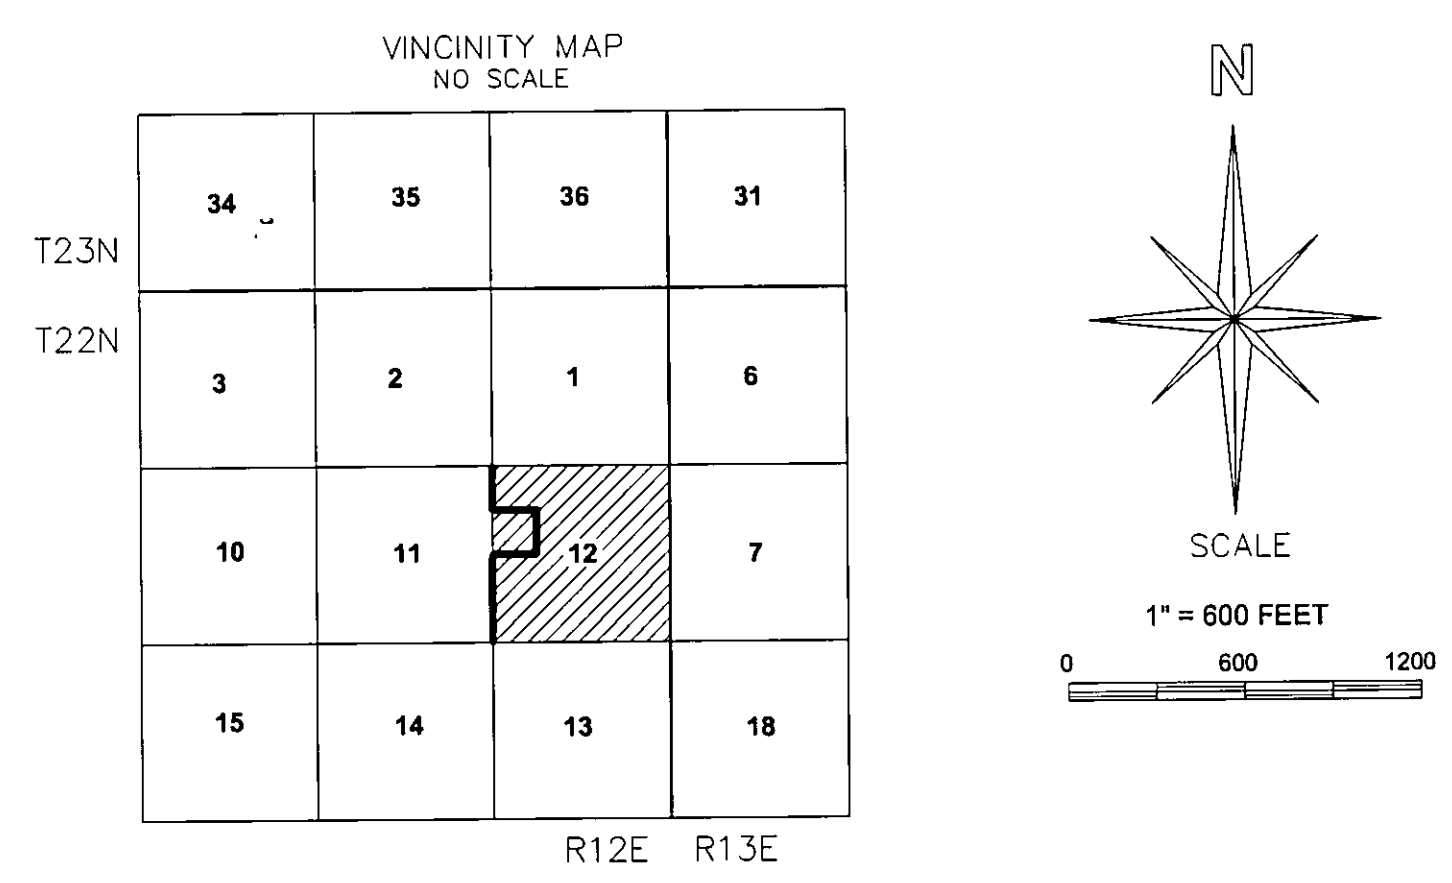

BASIS OF BEARINGS
SEE SHEET 1 OF 11

GENERAL NOTES

A STANDARD UNITED STATES FOREST SERVICE (USFS) DRIVE-IN MONUMENT IS A 5/8" DIAMETER ALUMINUM ROD WITH A 3-1/4" ALUMINUM CAP EDGE-MARKED WITH THE USFS LOGO.


A STANDARD BUREAU OF LAND MANAGEMENT (BLM) MONUMENT IS A 2-1/2" DIAMETER STEEL PIPE, 28" LONG WITH A 3-1/2" BRASS CAP EDGE-MARKED WITH THE BLM LOGO.

SURVEY HISTORY

R10	1 PM 74	RCE 11173	1967	SIMPSON
R13	2 PM 104	LS 3336	1969	ALBERT
R16	3 RS 1	LS 2846	1964	NORRIS
R23	3 RS 72	LS 2846	1966	NORRIS
R31	4 RS 54	LS 3297	1974	HENDERSON
R38	5 PM 56	LS 3297	1975	HENDERSON
R41	5 PM 114	LS 3297	1976	HENDERSON
R42	5 PM 116	LS 3297	1976	HENDERSON
R56	7 PM 100	LS 3297	1980	HENDERSON
R73	11 RS 118	LS 5263	2000	SNOW

LEGEND

- FOUND CONCRETE MONUMENT
- ⊠ FOUND BLM CORNER
- FOUND USFS CORNER
- ├ CORNERS CALCULATED
- ▲ FOUND LS CORNER
- ② CORNER NOTE
- SET STANDARD U.S. FOREST SERVICE DRIVE-IN MONUMENT (BEARING TREES AS NOTED)
- PROPERTY BOUNDARY MARKED AND POSTED
- AL ALUMINUM

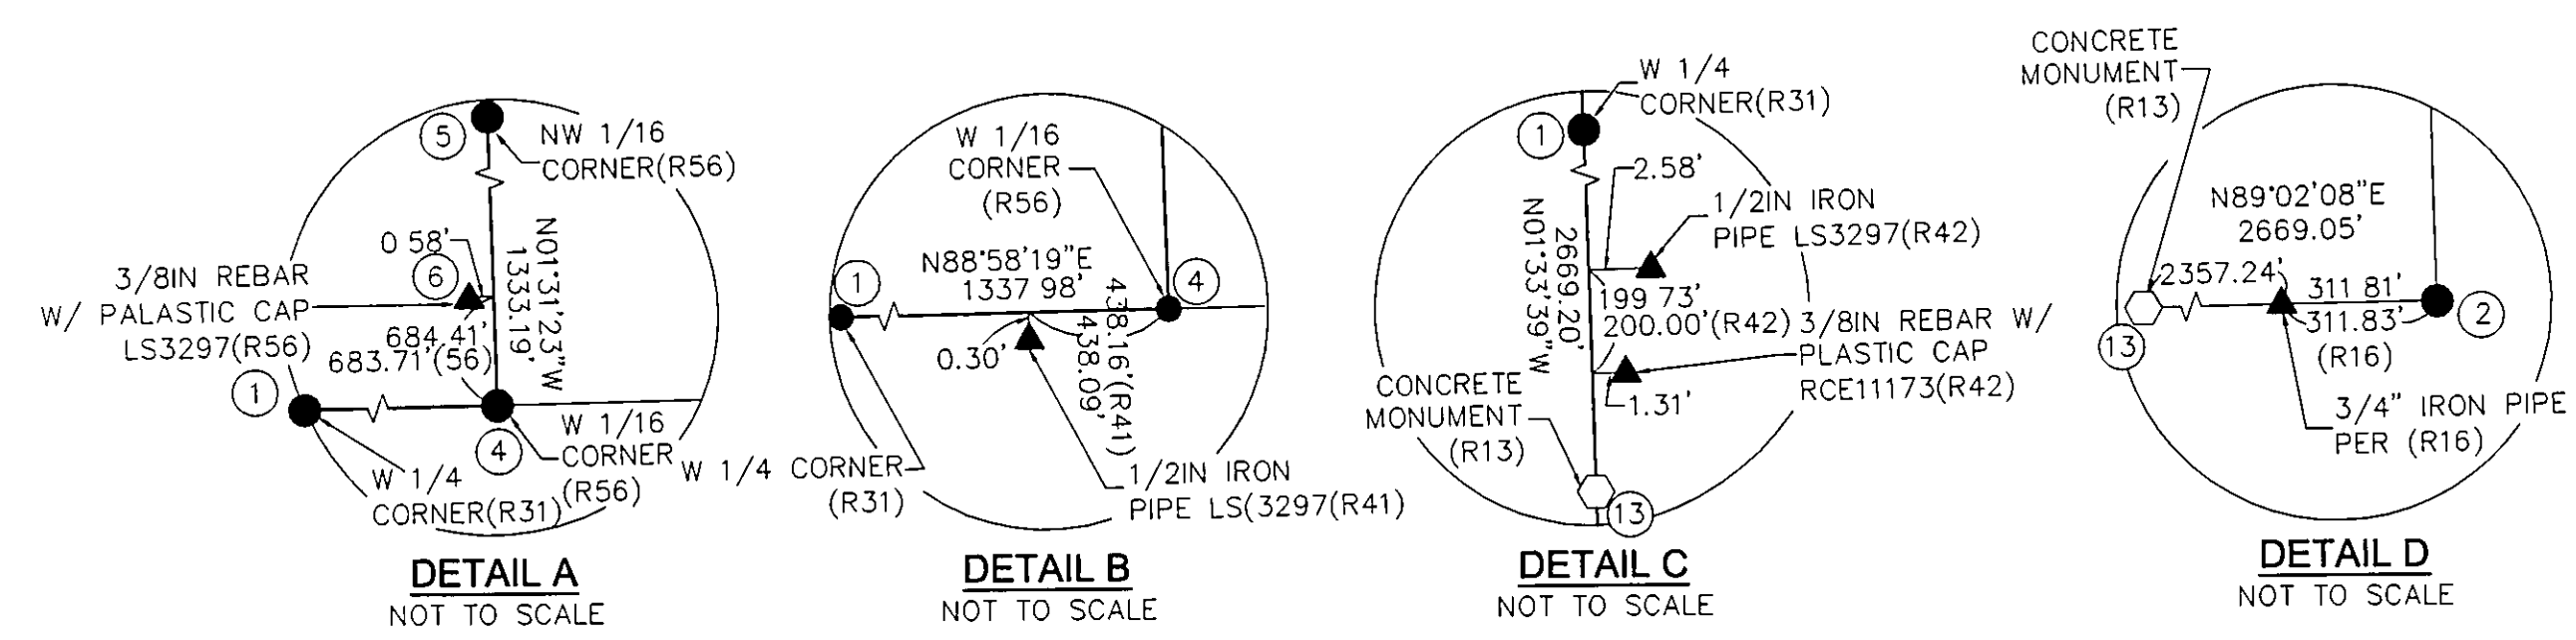

RG&A RONALD GREENWELL & ASSOCIATES INC.

10 S. LAKE DRIVE, SUITE 1
ANTIOCH, CA 94509-2057
(925) 778-0626

RECORD OF SURVEY
SECTION 12, T22N R12E, MDM,
PLUMAS COUNTY, CALIFORNIA
FOR
U.S.D.A. PLUMAS NATIONAL FOREST

CREW: D. GREENWELL, B. SNOW, P. GOSS, C. BURDICK
DRAWN BY: B. HARTMAN DATE: JANUARY 3, 2006