

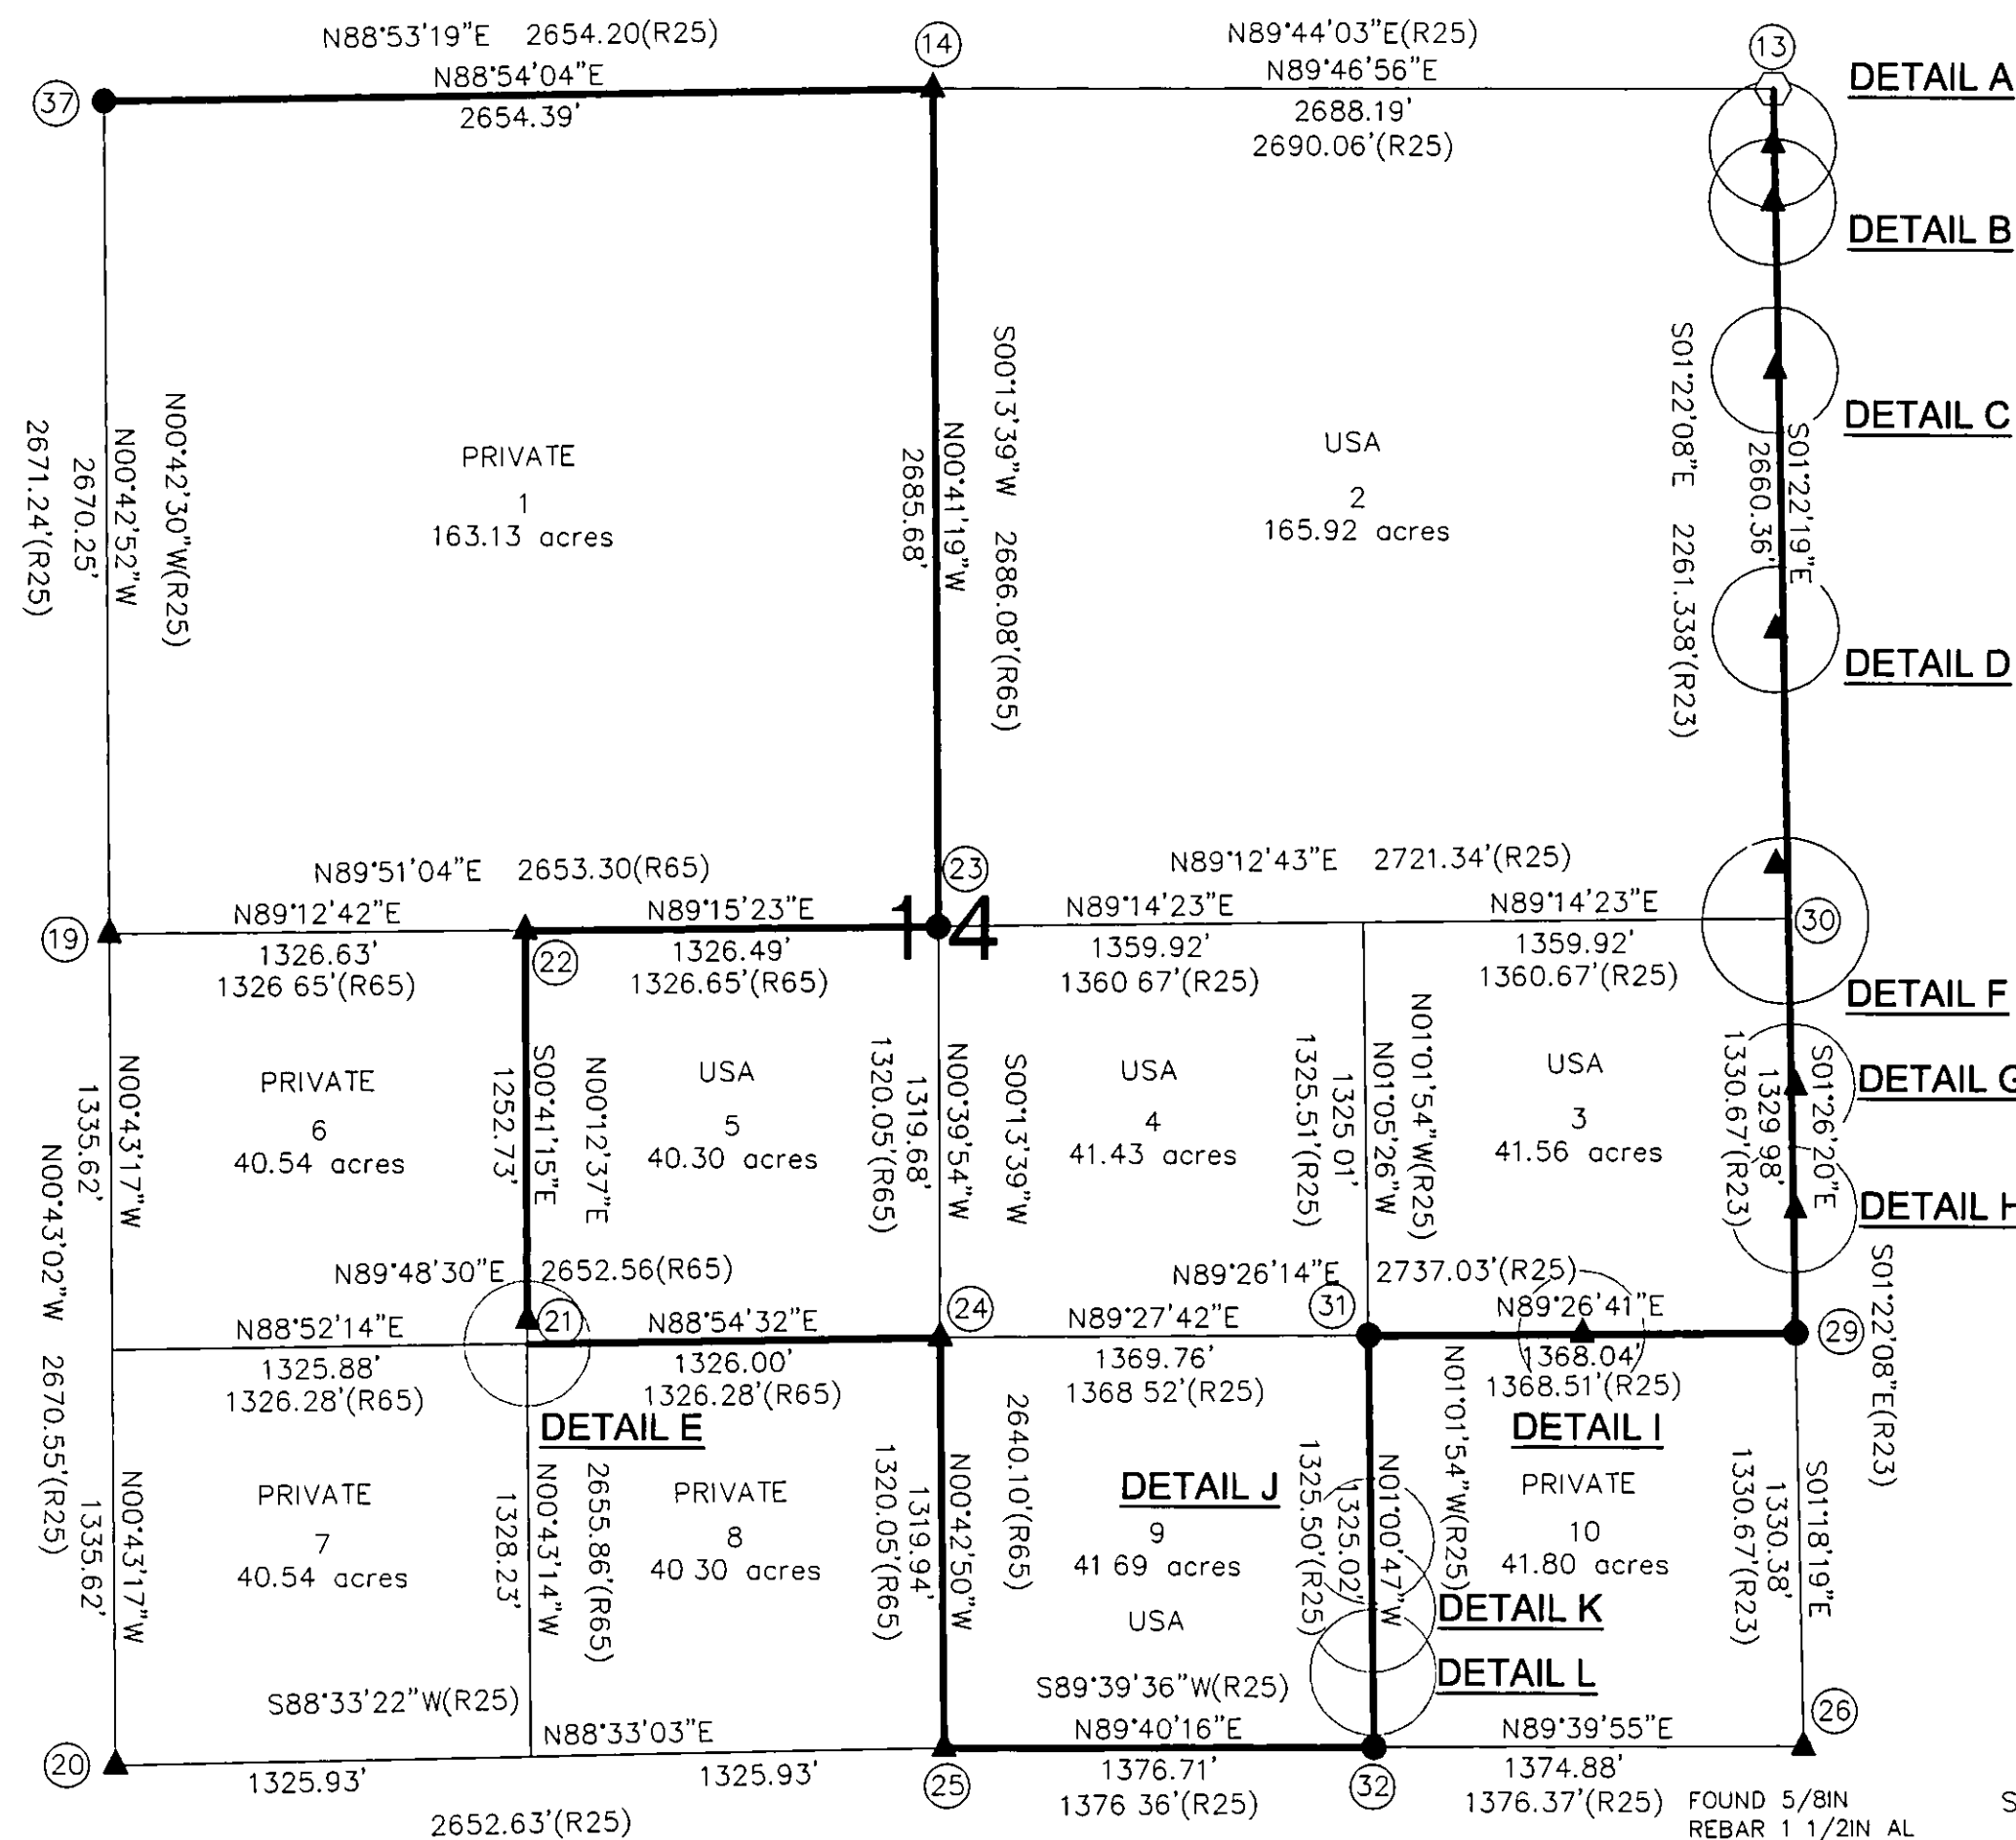


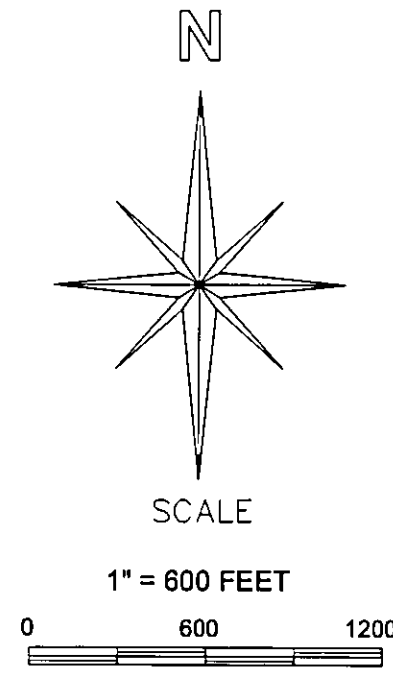

STATE PLANE COORDINATES CALIFORNIA - ZONE 1 1983		
0 AT THE CN 1/16 CORNER OF SECTION 14 T22N, R12E = 00°52'32"		
CORNER #	NORTHING	EASTING
13	1805359.679	6958304.060
14	1805349.467	6955615.889
37	1805298.566	6952961.990
19	1802628.520	6952995.287
22	1802646.772	6954321.790
23	1802663.986	6955648.167
30	1802700.081	6958367.762
29	1801370.516	6958401.156
31	1801357.260	6957033.181
24	1801344.679	6955663.483
21	1801394.133	6954336.820
20	1799957.483	6953028.917
25	1800024.548	6955679.928
32	1800032.450	6957056.611
26	1800040.483	6958431.463

MULTIPLY MEASURED DISTANCES BY
1.000064869 TO GET GROUND DISTANCES

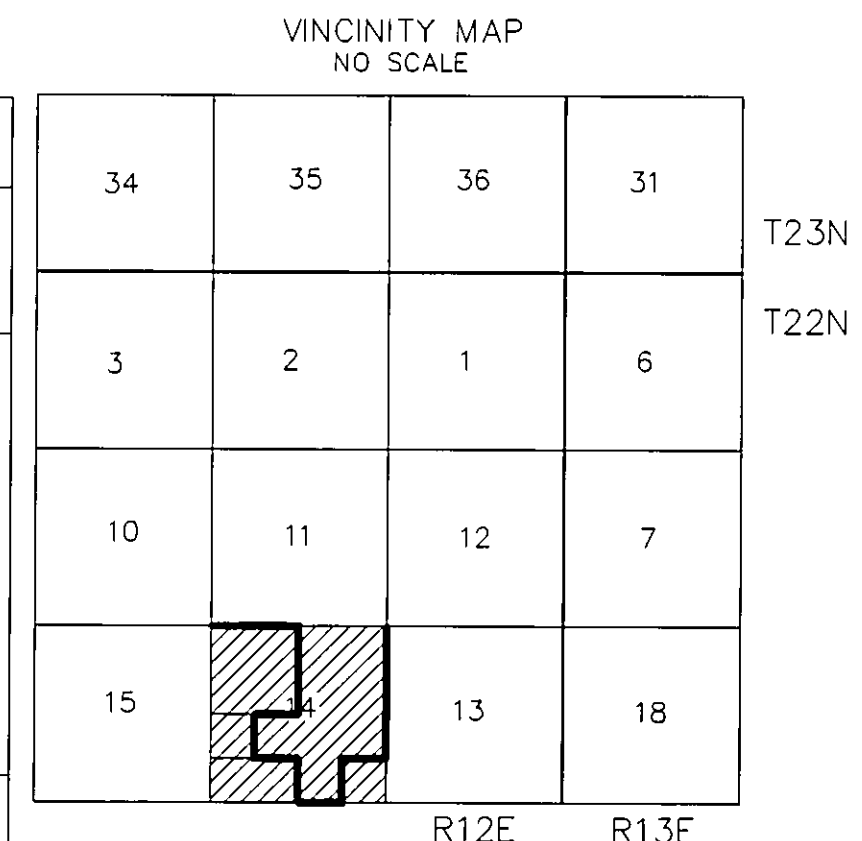

BASIS OF BEARINGS
SEE SHEET 1 OF 11

GENERAL NOTES


A STANDARD UNITED STATES FOREST SERVICE (USFS) DRIVE-IN MONUMENT IS A 5/8" DIAMETER ALUMINUM ROD WITH A 3-1/4" ALUMINUM CAP EDGE-MARKED WITH THE USFS LOGO.
A STANDARD BUREAU OF LAND MANAGEMENT (BLM) MONUMENT IS A 2-1/2" DIAMETER STEEL PIPE, 28" LONG WITH A 3-1/2" BRASS CAP EDGE-MARKED WITH THE BLM LOGO.

LEGEND

- FOUND CONCRETE MONUMENT
- ⊠ FOUND BLM CORNER
- FOUND USFS CORNER
- └ CORNERS CALCULATED
- ▲ FOUND LS CORNER
- ②⑥ CORNER NOTE
- SET STANDARD U.S. FOREST SERVICE DRIVE-IN MONUMENT (BEARING TREES AS NOTED)
- PROPERTY BOUNDARY MARKED AND POSTED
- AL ALUMINUM

SURVEY HISTORY

R11	2 PM 24	LS 2846	1968	NORRIS
R15	2 RS 119	RCE 5386	1964	STURTEVANT
R19	3 M 6	RCE 7294	1965	GRIMES
R13	2 PM 104	LS 3336	1969	ALBERT
R21	3 PM 24	LS 3297	1970	HENDERSON
R23	3 RS 72	LS 2846	1966	NORRIS
R25	3 RS 89	LS 3297	1967	HENDERSON
R54	7 PM 35	LS 3297	1979	HENDERSON
R65	9 RS 129	LS 2843	1993	HAMBY

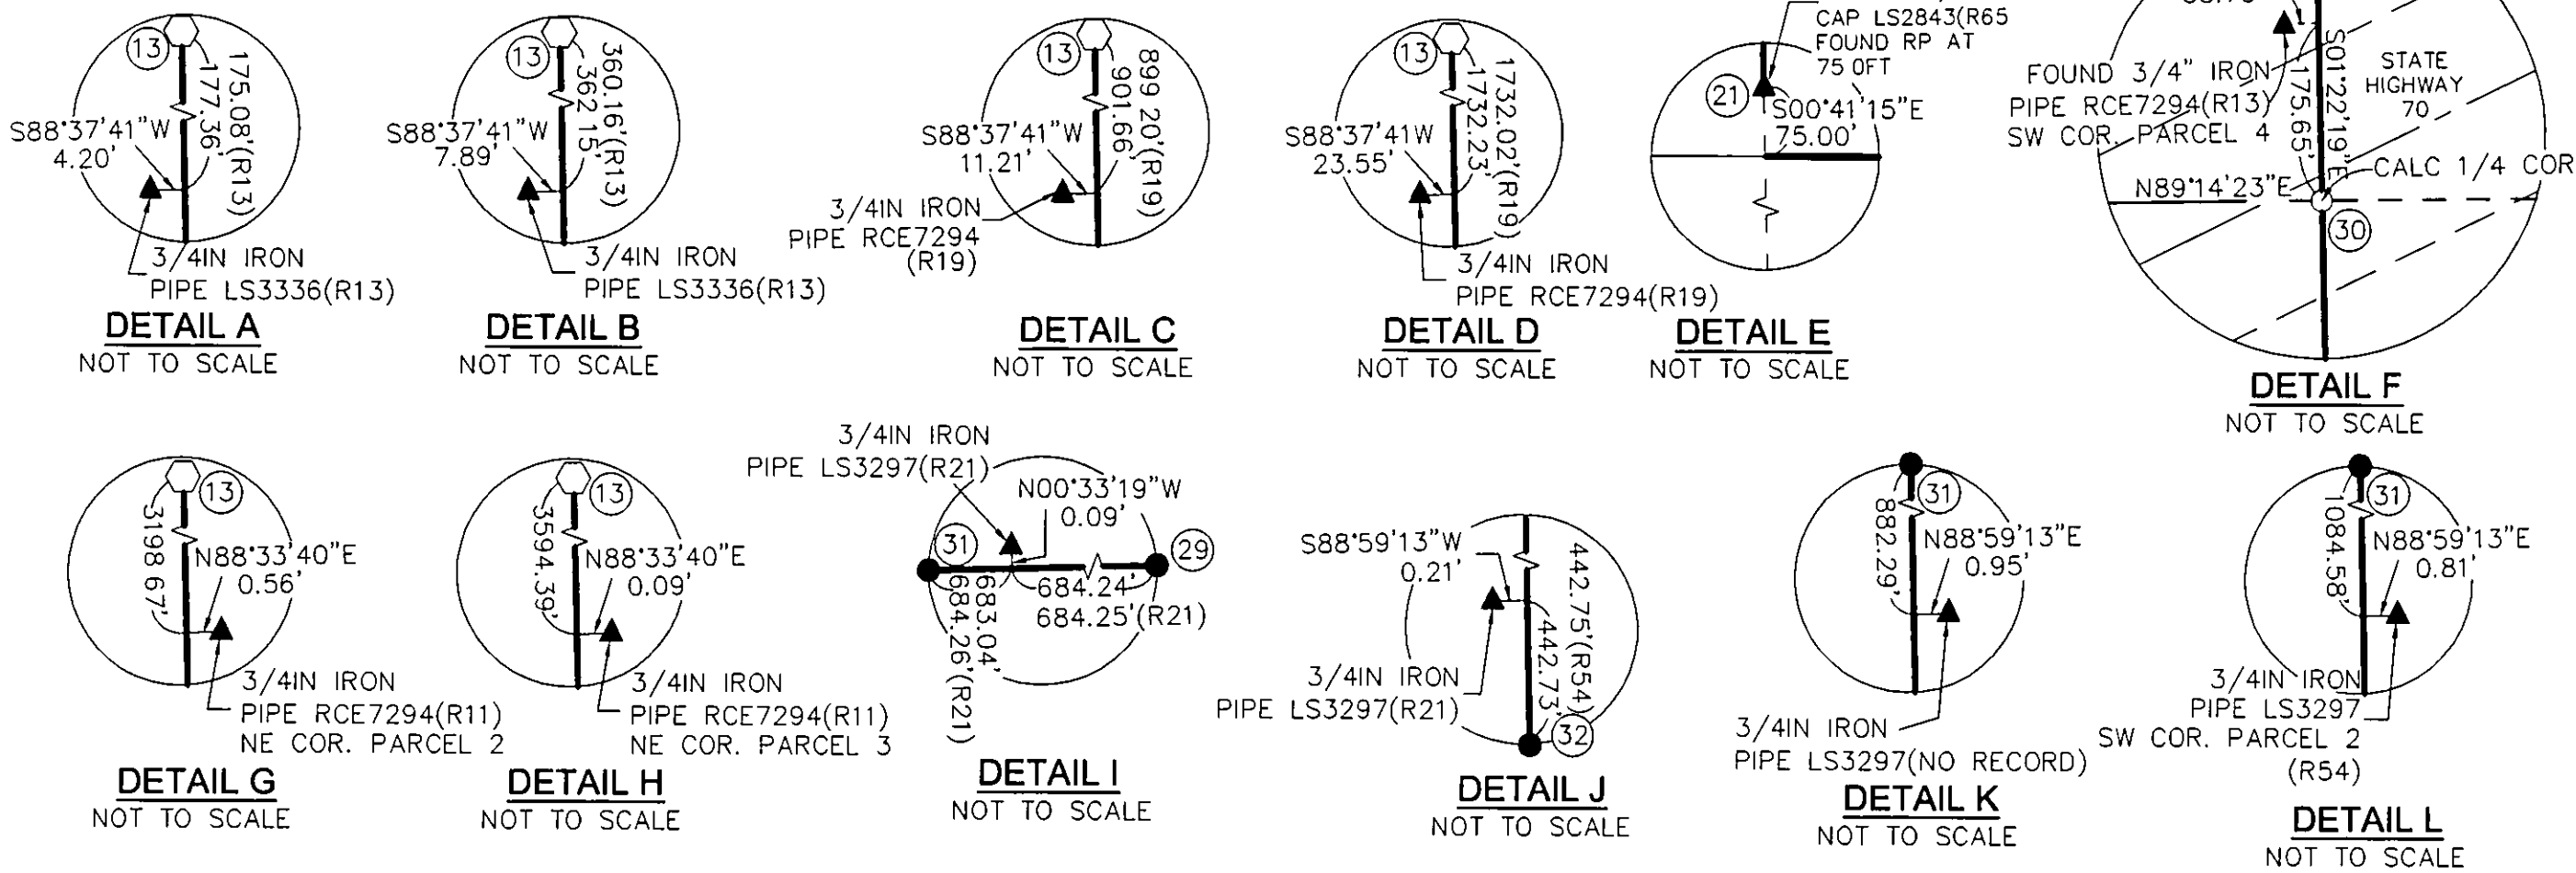

RG&A RONALD GREENWELL & ASSOCIATES INC.

10 S. LAKE DRIVE, SUITE 1
ANTIOCH, CA 94509-2057
(925) 778-0626

RECORD OF SURVEY
SECTION 14, T22N R12E, MDM,
PLUMAS COUNTY, CALIFORNIA
FOR
U.S.D.A. PLUMAS NATIONAL FOREST
P.O. BOX 11500, QUINCY, CA.
CREW: D GREENWELL, B SNOW, P GOSS, C BURDICK
DRAWN BY: B HARTMAN DATE: JANUARY 3, 2006