
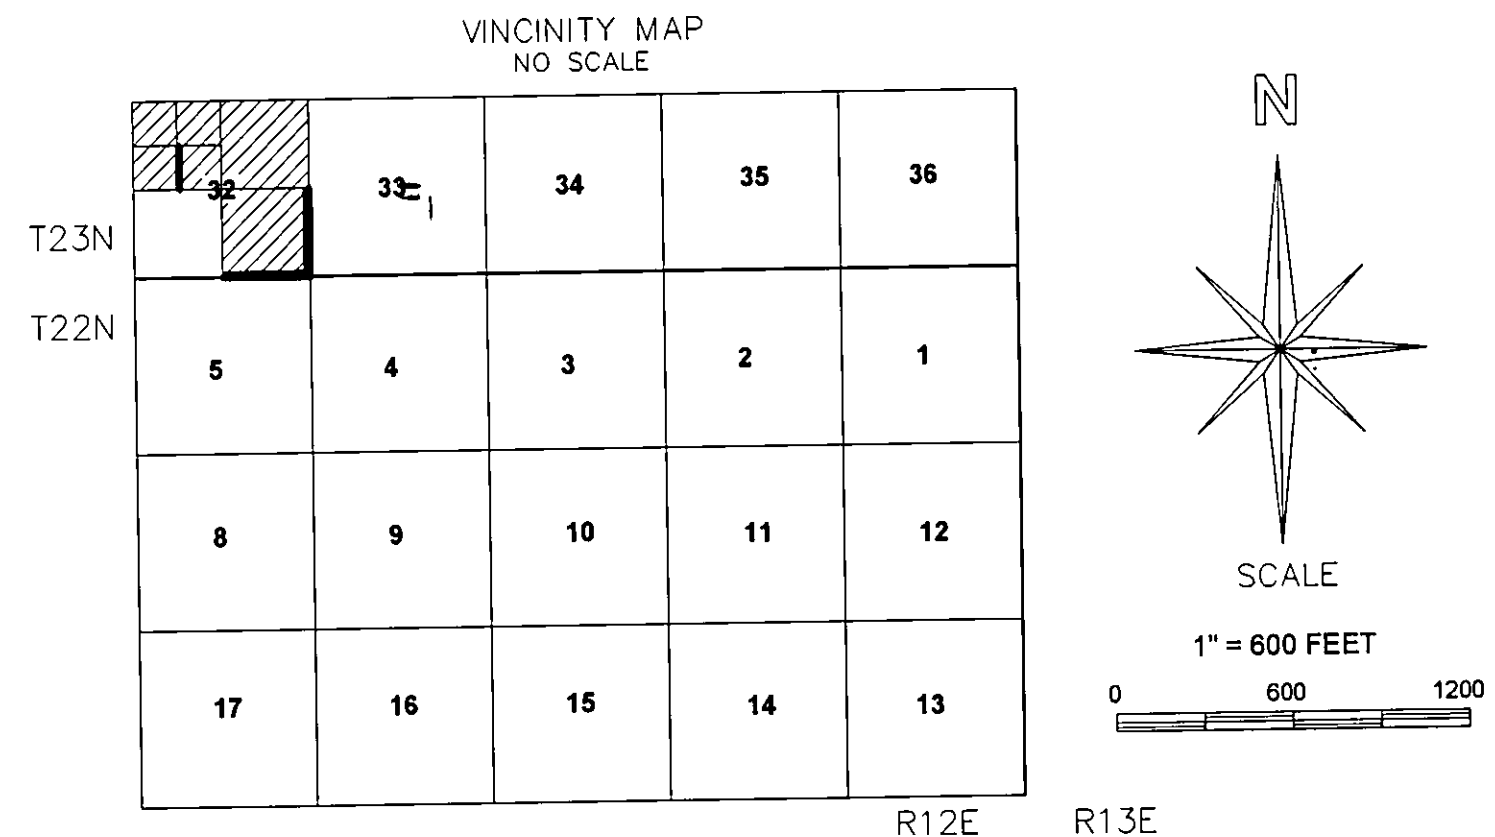


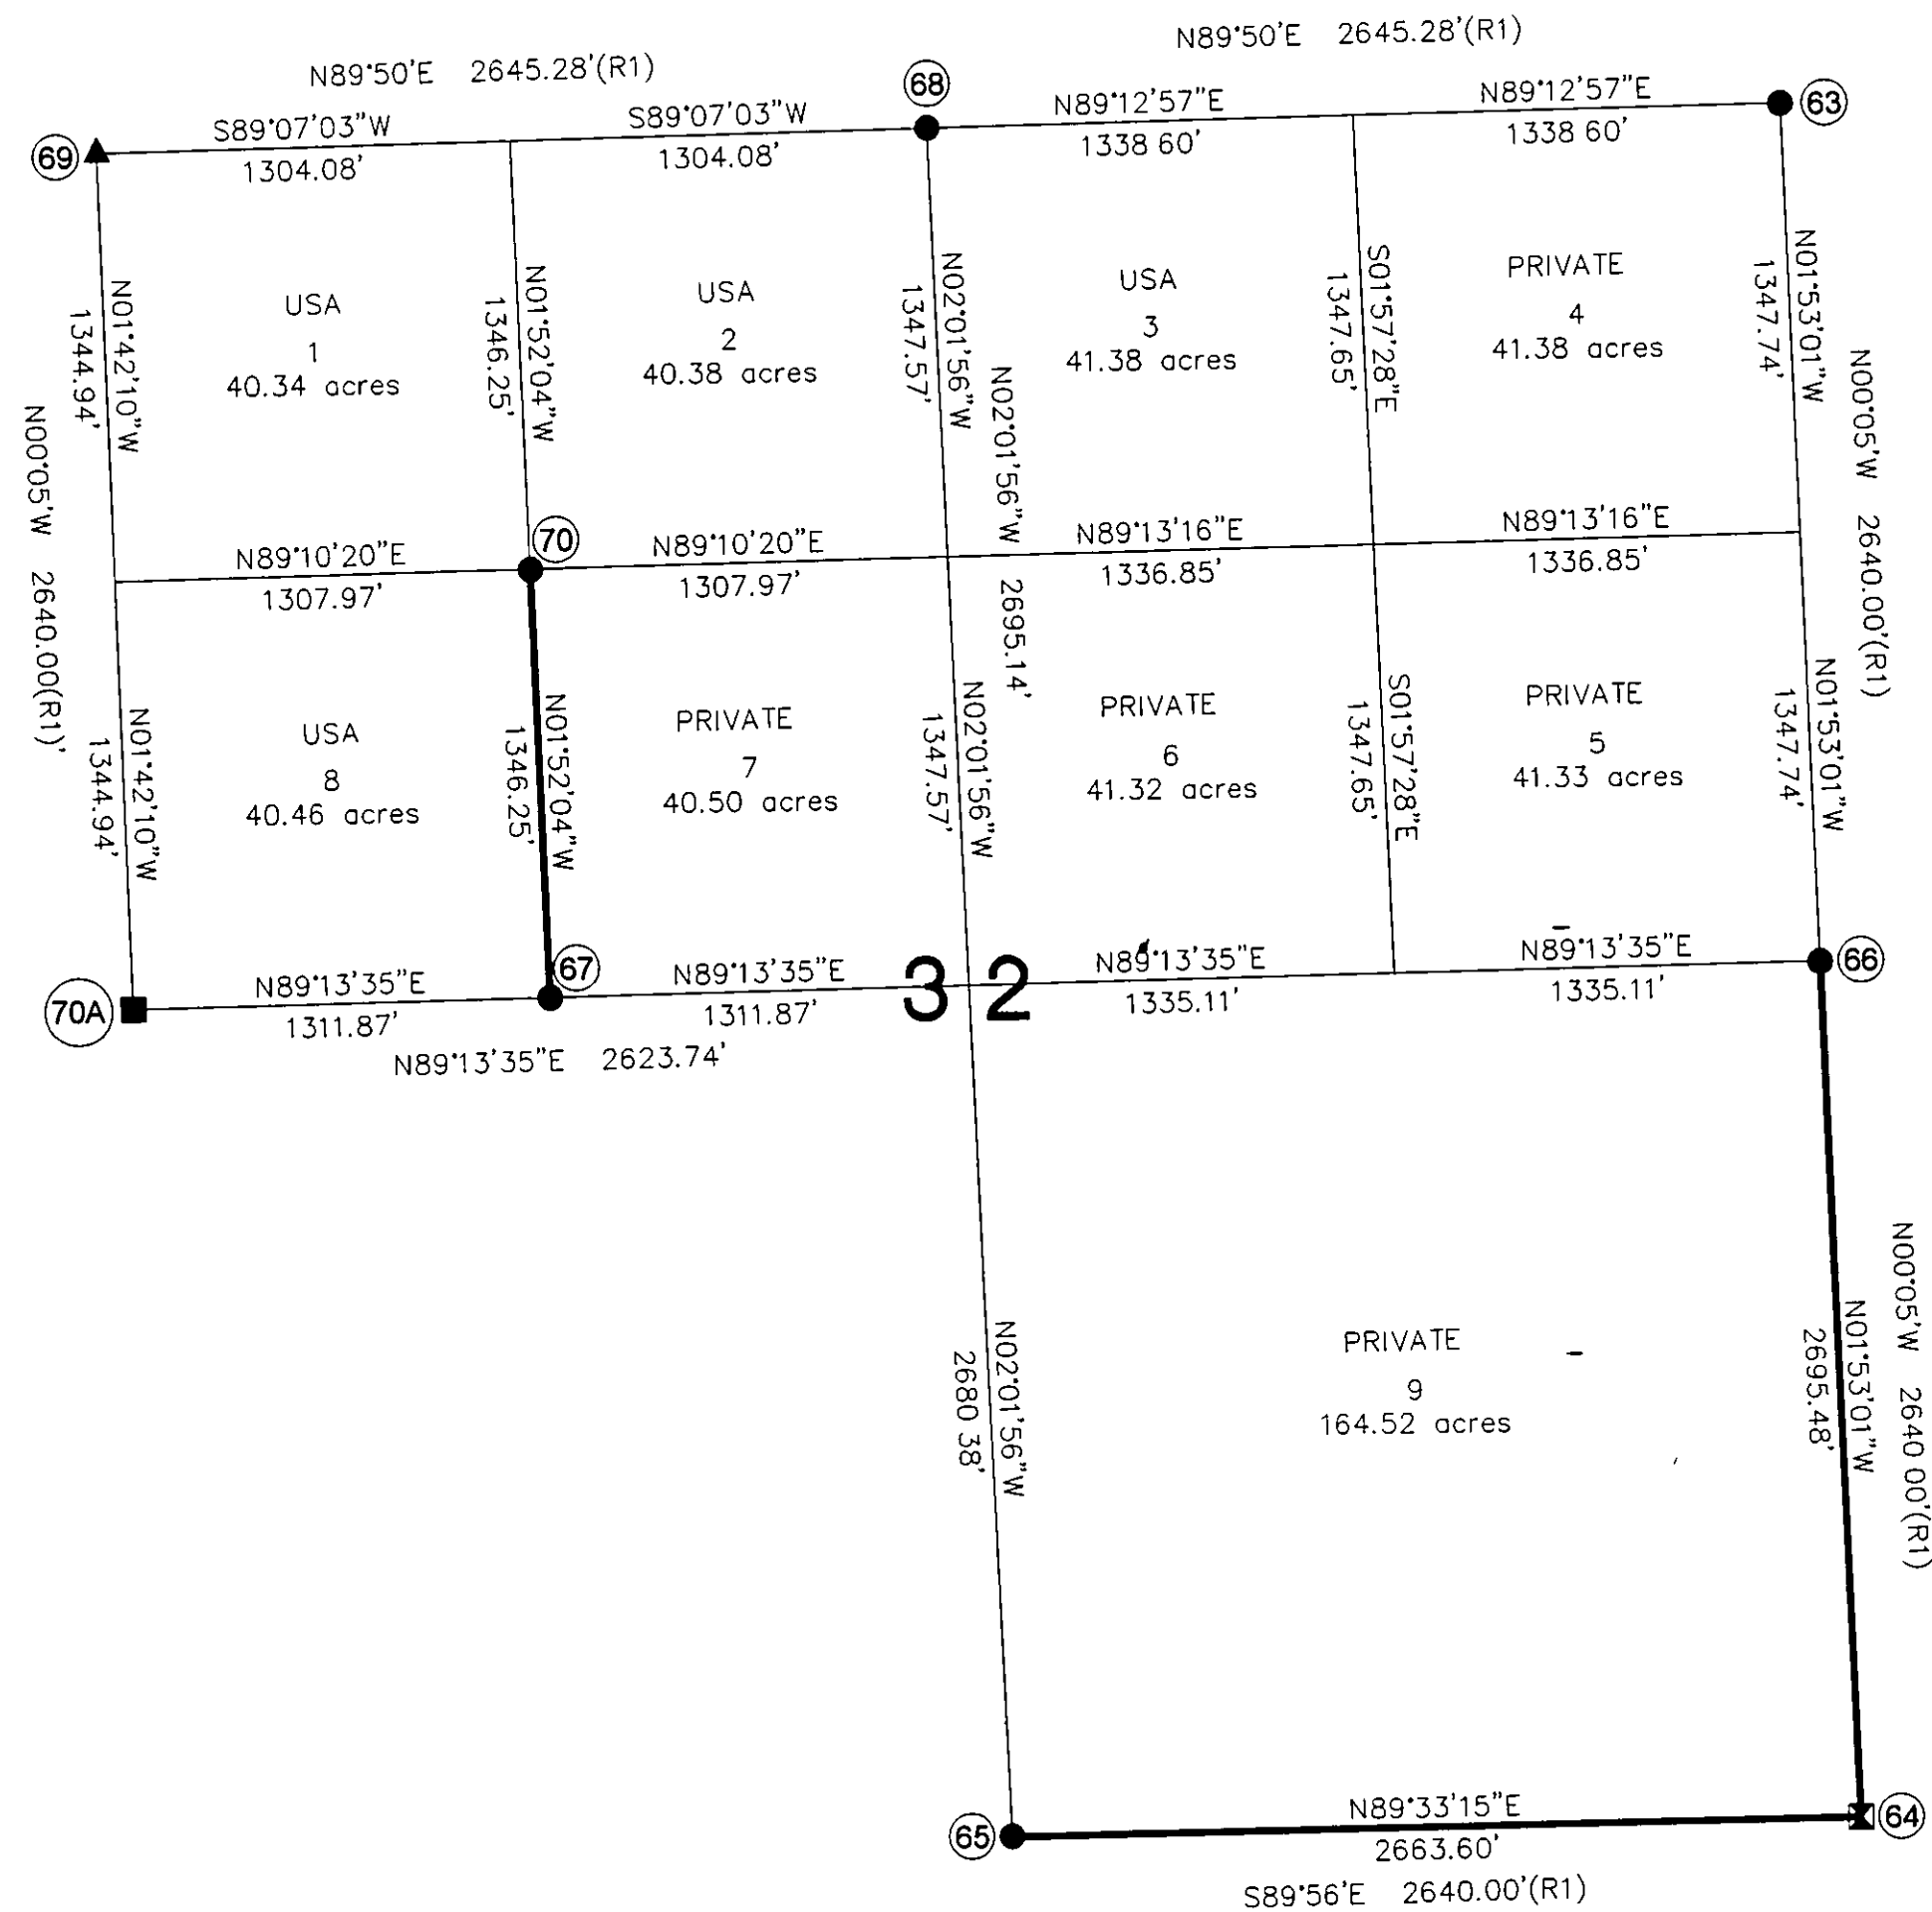

BASIS OF BEARINGS
SEE SHEET 1 OF 11

GENERAL NOTES

A STANDARD UNITED STATES FOREST SERVICE (USFS) DRIVE-IN MONUMENT IS A 5/8" DIAMETER ALUMINUM ROD WITH A 3-1/4" ALUMINUM CAP EDGE-MARKED WITH THE USFS LOGO.

A STANDARD BUREAU OF LAND MANAGEMENT (BLM) MONUMENT IS A 2-1/2" DIAMETER STEEL PIPE, 28" LONG WITH A 3-1/2" BRASS CAP EDGE-MARKED WITH THE BLM LOGO.

SURVEY HISTORY

R1 GOVERNMENT LAND OFFICE NOTES (GLO)
1881 D.C. HALL

LEGEND

- ✠ FOUND BLM CORNER
- FOUND USFS CORNER
- ├ CORNERS CALCULATED
- ▲ FOUND LS CORNER
- ⑥ CORNER NOTE
- SET STANDARD U.S. FOREST SERVICE DRIVE-IN MONUMENT (BEARING TREES AS NOTED)
- PROPERTY BOUNDARY MARKED AND POSTED

STATE PLANE COORDINATES CALIFORNIA - ZONE 1 1983		
0 AT THE CN 1/16 CORNER OF SECTION 14 T22N, R12E = 00°52'32"		
CORNER #	NORTHING	EASTING
63	1821219.663	6941907.851
68	1821183.030	6939230.899
69	1821142.860	6936623.049
70	1819817.409	6937970.850
66	1818525.462	6941996.446
67	1818471.874	6938014.725
70A	1818454.161	6936702.977
65	1815810.895	6939421.525
64	1815831.618	6942085.045
MULTIPLY MEASURED DISTANCES BY 1.000064869 TO GET GROUND DISTANCES		

RG&A RONALD GREENWELL & ASSOCIATES INC.

10 S. LAKE DRIVE, SUITE 1
ANTIOCH, CA 94509-2057
(925) 778-0626

RECORD OF SURVEY
SECTION 32, T23N R12E, MDM,
PLUMAS COUNTY, CALIFORNIA

FOR
U.S.D.A. PLUMAS NATIONAL FOREST
P.O. BOX 11500, QUINCY, CA.
CREW: D. GREENWELL, B. SNOW, P. GOSS, C. BURDICK
DRAWN BY: B. HARTMAN DATE: JANUARY 3, 2006