
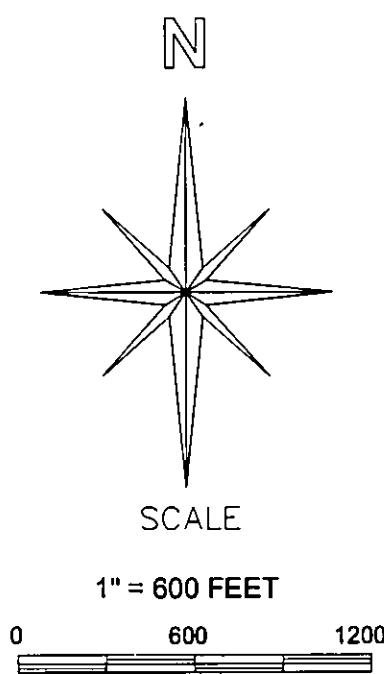
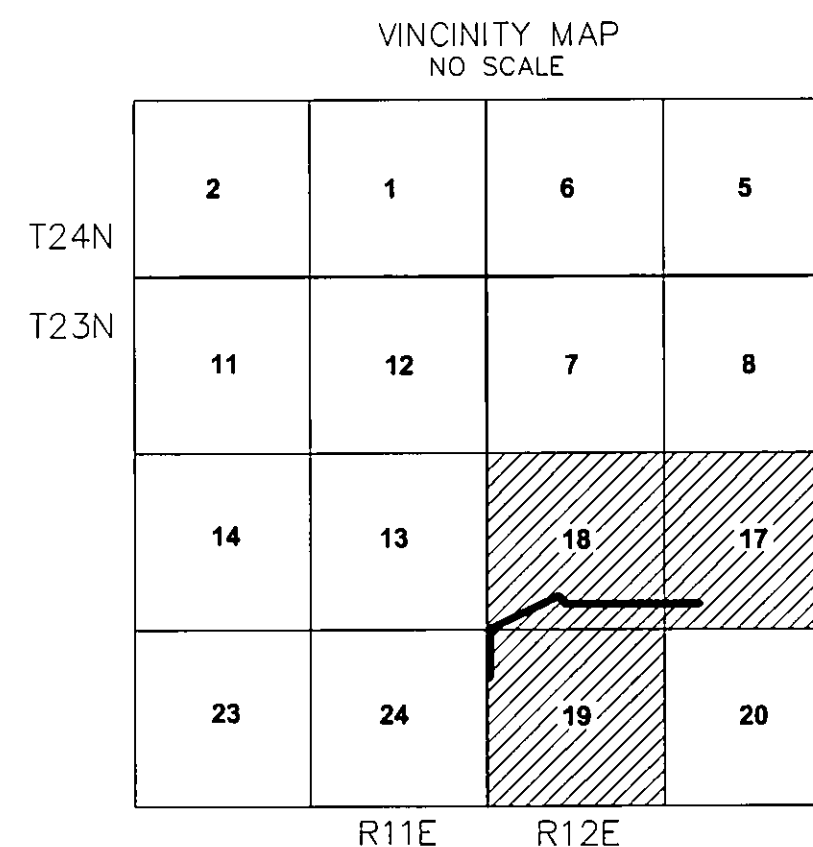


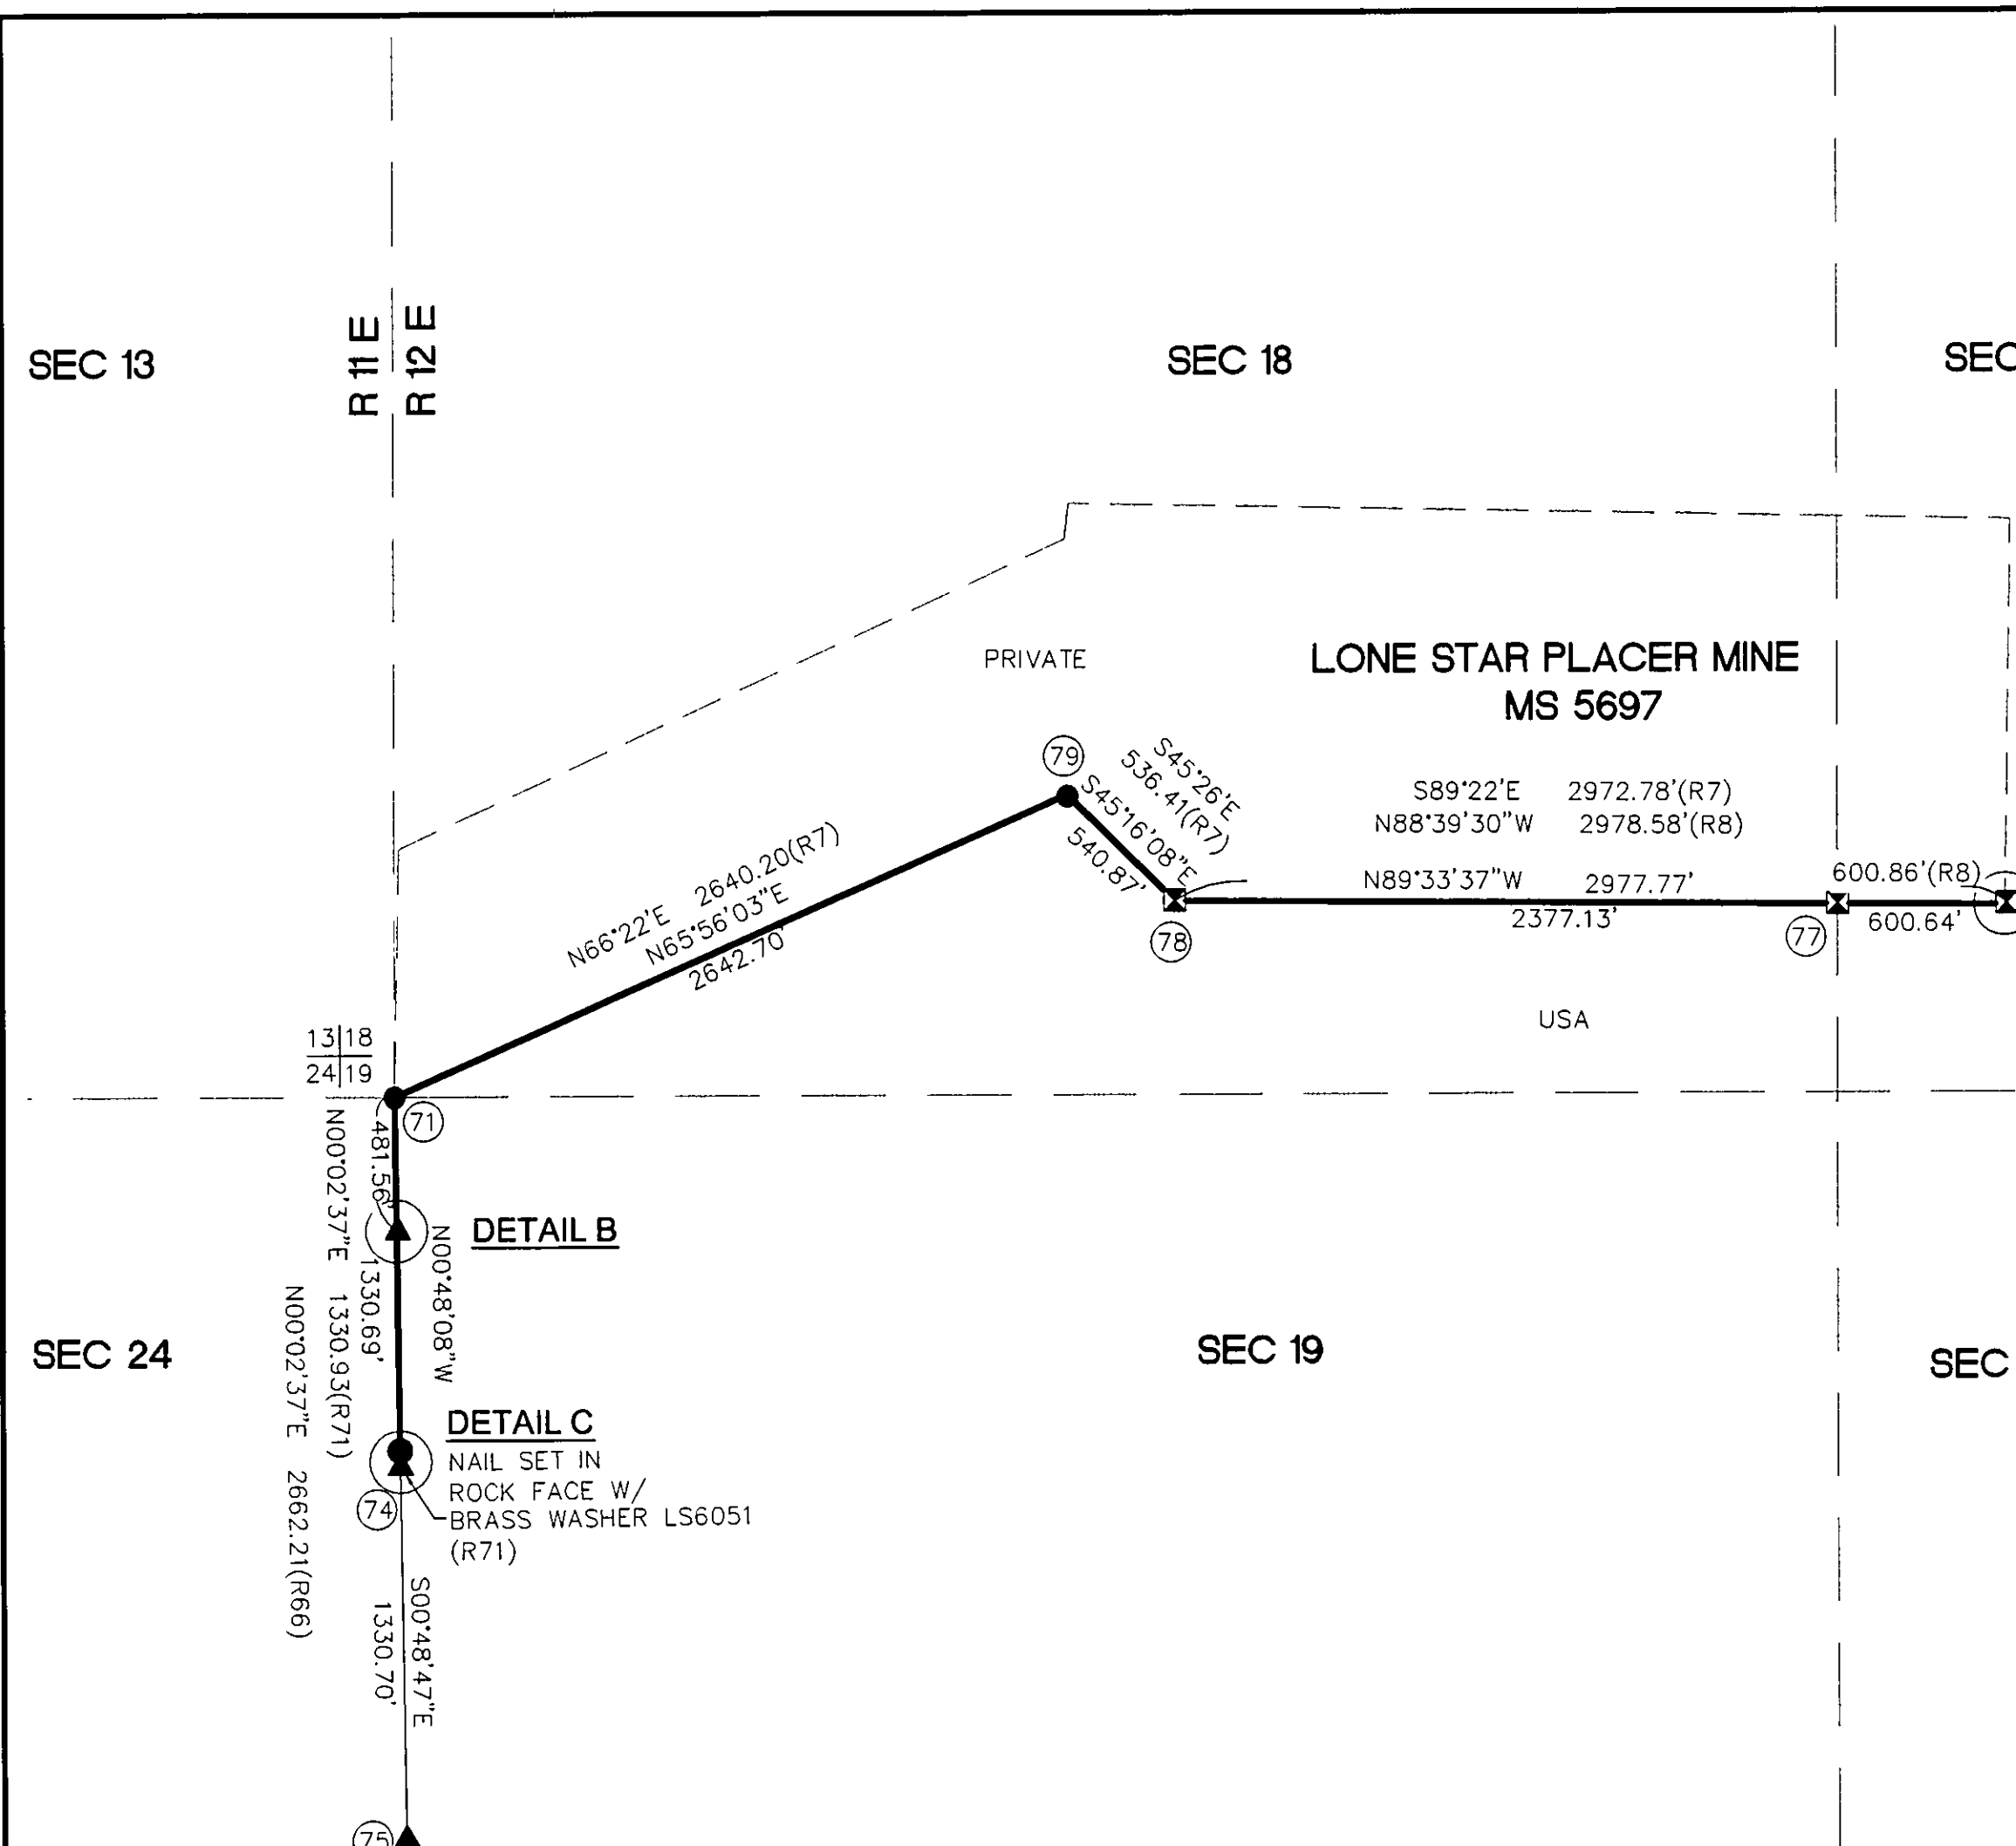

BASIS OF BEARINGS
SEE SHEET 1 OF 11

GENERAL NOTES

A STANDARD UNITED STATES FOREST SERVICE (USFS) DRIVE-IN MONUMENT IS A 5/8" DIAMETER ALUMINUM ROD WITH A 3-1/4" ALUMINUM CAP EDGE-MARKED WITH THE USFS LOGO.


A STANDARD BUREAU OF LAND MANAGEMENT (BLM) MONUMENT IS A 2-1/2" DIAMETER STEEL PIPE, 28" LONG WITH A 3-1/2" BRASS CAP EDGE-MARKED WITH THE BLM LOGO.

LEGEND

- ☒ FOUND STANDARD BLM CORNER
- FOUND STANDARD USFS CORNER
- └ CORNERS CALCULATED
- ▲ FOUND LS CORNER
- ⑦ CORNER NOTE
- SET STANDARD U.S. FOREST SERVICE DRIVE-IN MONUMENT (BEARING TREES AS NOTED)
- PROPERTY BOUNDARY MARKED AND POSTED
- SECTION LINE
- - - MINING CLAIM BOUNDARY LINE

SURVEY HISTORY

R7	MINERAL PLAT	MS 5697	1923	WATSON
R8	DEPENDENT RESURVEY	BLM	1983	HAMILTON
R66	10 RS 22	LS 2843	1994	HAMBY
R71	10 RS 95	LS 6051	1995	TIBBEDEAUX

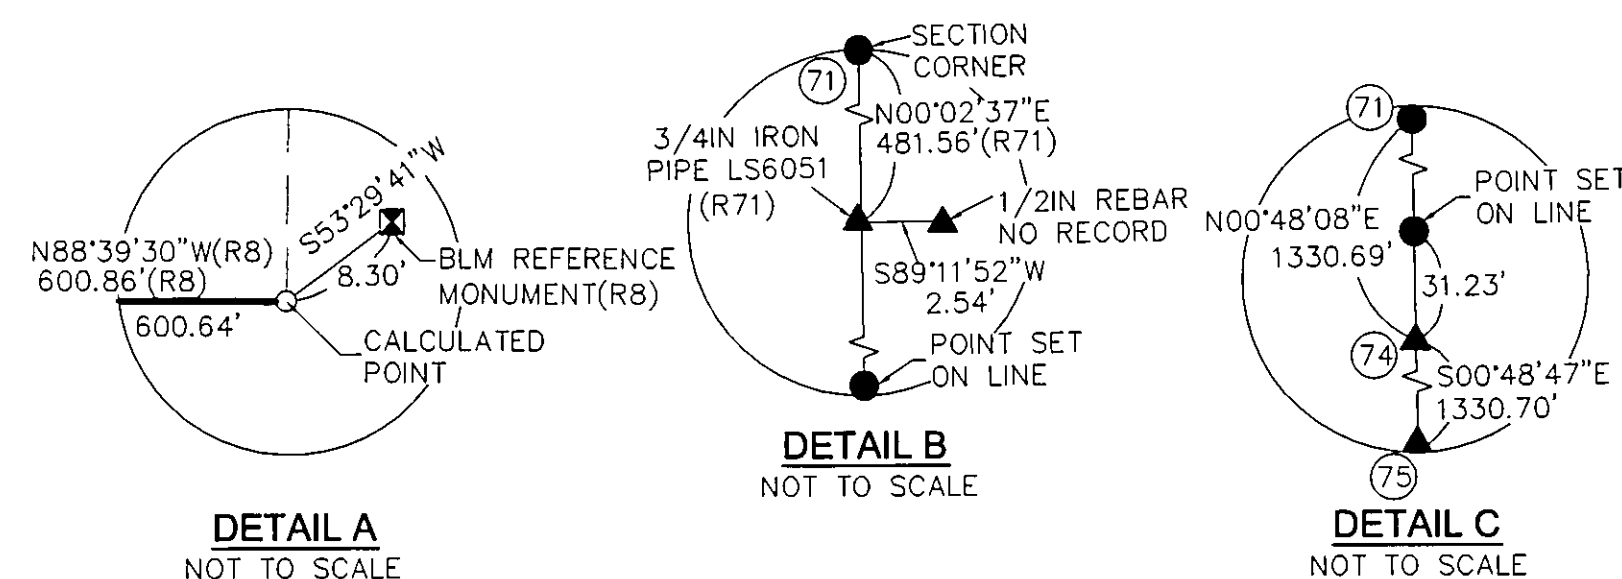

STATE PLANE COORDINATES CALIFORNIA - ZONE 1 1983		
0 AT THE CN 1/16 CORNER OF SECTION 14 T22N, R12E = 00°52'32"		
CORNER #	NORTHING	EASTING
77	1832438.392	6936458.835
78	1832455.602	6934081.579
79	1832836.497	6933697.283
71	1831219.492	6931284.372
74	1830428.931	6931303.001
75	1829098.367	6931321.885
MULTIPLY MEASURED DISTANCES BY 1.000064869 TO GET GROUND DISTANCES		

RGA

RONALD
GREENWELL
& ASSOCIATES INC.

10 S. LAKE DRIVE, SUITE 1
ANTIOCH, CA 94509-2057
(925) 778-0626

RECORD OF SURVEY

MS 5697, SECTIONS 17, 18, & 19, T23N R12E, MDM,
PLUMAS COUNTY, CALIFORNIA

FOR
U.S.D.A. PLUMAS NATIONAL FOREST

P.O. BOX 11500, QUINCY, CA.

CREW: D. GREENWELL, B. SNOW, P. GOSS, C. BURDICK
DRAWN BY: B. HARTMAN DATE: JANUARY 3, 2006