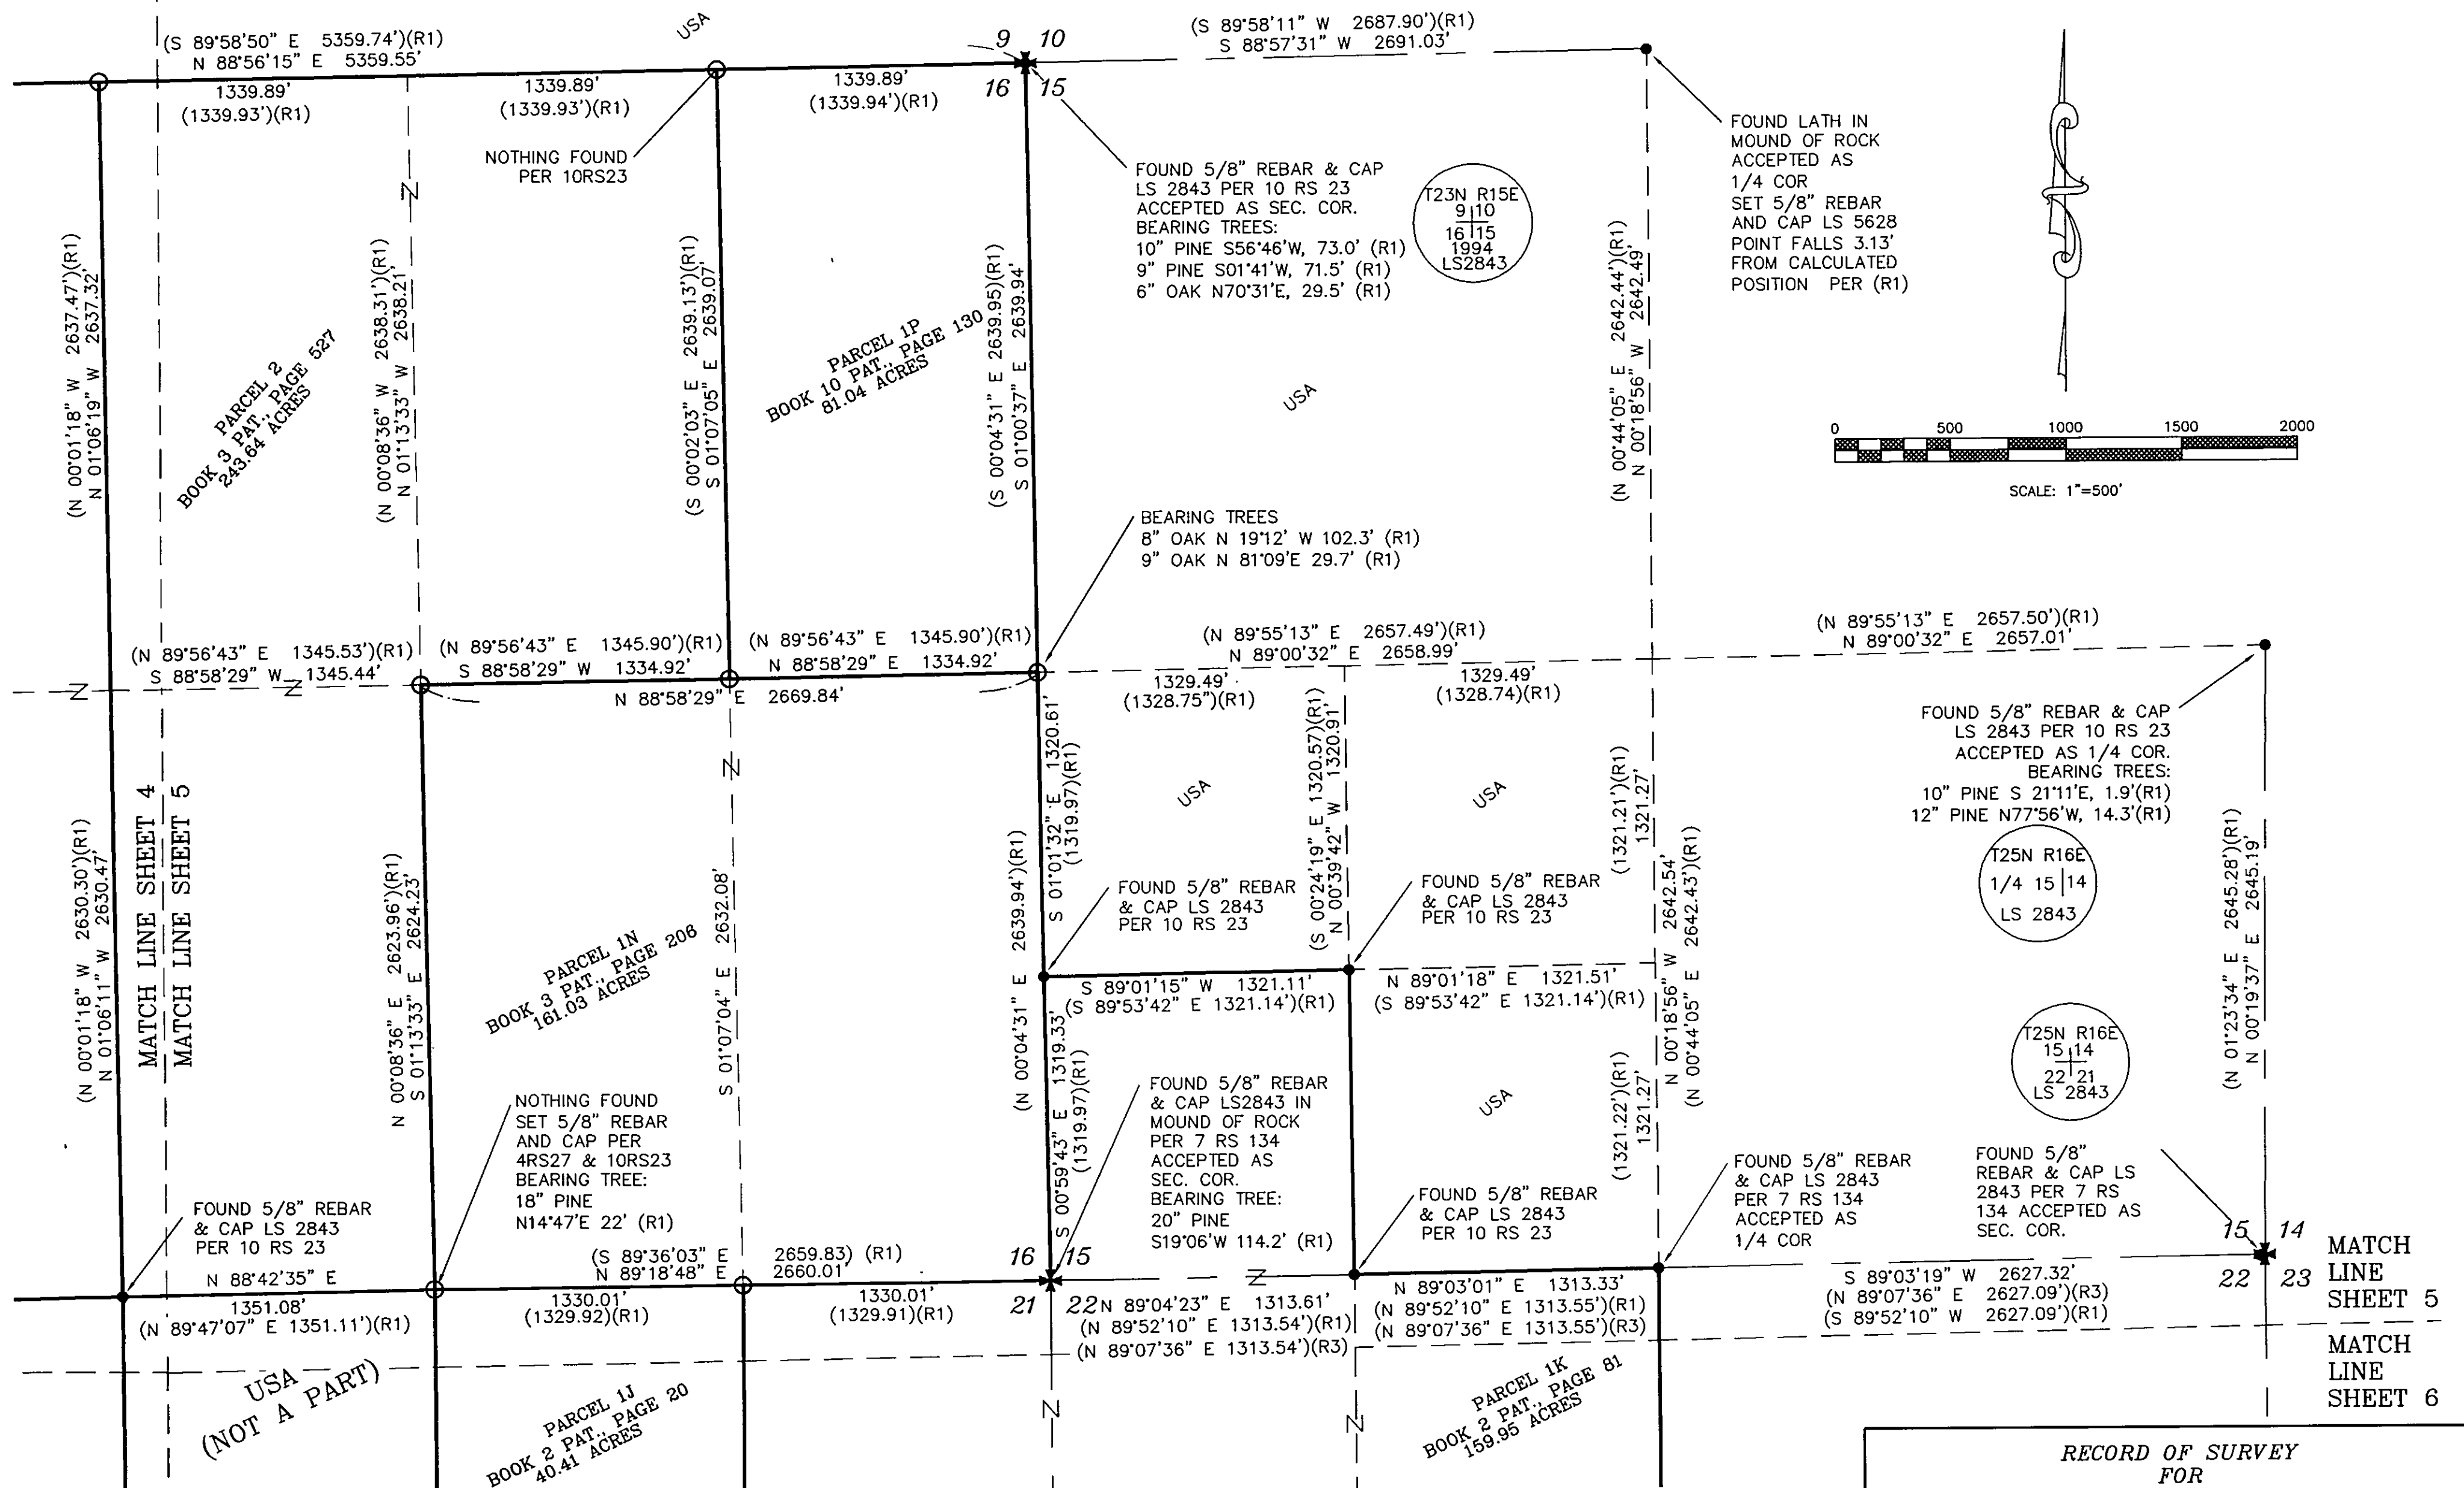


REFERENCES

(R1)	10RS23 RECORDED 09-07-1994
(R2)	13RS86 RECORDED 01-25-2005
(R3)	7RS134 RECORDED 07-13-1987
(R4)	8RS44 RECORDED 10-17-1988
(R5)	4PM80 RECORDED 04-10-1974
(R6)	9RS64 RECORDED 04-06-1992
(R7)	8RS50 RECORDED 12-06-1988
(R8)	4RS27 RECORDED 06-06-1973
(R9)	3M119 RECORDED 06-24-1971

REFERENCES (CONT)

(R10)	2RS88 RECORDED 08-09-1962
(R11)	1PM30 RECORDED 06-08-1966
(R12)	PENDING HAMBY SURVEYING, INC. PARCEL MAP FOR ARTHUR M. CORMANY
(R13)	DEED DOCUMENT NUMBER 2005-0008622 RECORDED 08-18-2005
(R14)	16DEEDS310 RECORDED 06-06-1886
(R15)	16DEEDS311 RECORDED 06-06-1886

RECORD OF SURVEY
FOR
SUGAR LOAF RANCH, LLC

IN
PORTIONS OF SECTIONS
15, 16, 17, 20, 21, 22, 27, 28 & 29
TOWNSHIP 23 NORTH, RANGE 15 EAST, M.D.M.
PLUMAS COUNTY, CALIFORNIA

SIERRA SURVEYING, INC.

555 HOLCOMB AVE.
RENO, NEVADA 89502
TELEPHONE: (775)828-5004 FAX: (775)337-0313

JOB NO.: 2000789
DESIGNED BY: CDC
DRAWN BY: CDC
CHECKED BY: CDC
DATE: 02/21/06
SHEET 5 OF 7