

15 RS 145


PLUMAS COUNTY
CALIFORNIA
Tibbadeaux Surveying
P.O. Box 1960
Portola, CA 96122
2014-04
SCALE 1 INCH = 30 FEET
MARCH, 2014
PROPERTY DESCRIBED IN DOCUMENT No.2011-483
AND
BOOK 813 OF OFFICIAL RECORDS, PAGE 581 (AS AN EXCEPTION)
WITHIN THE SW 1/4 OF THE NW 1/4 OF THE SW 1/4 OF
SECTION 33, T. 24N., R. 11E., MOUNT DIABLO MERIDIAN

RECORD OF SURVEY
FOR
GREGORY MACIAS

USA

THE SECTION LINE COMMON TO SECTIONS 32 AND 33, TOWNSHIP 24 NORTH, RANGE 11 EAST, MOUNT DIABLO MERIDIAN AND DESCRIBED AS N 00°17'33" W, IN DOCUMENT NUMBER 2007-9926, PLUMAS COUNTY RECORDS, IS THE BASIS OF BEARINGS SHOWN ON THIS MAP.

BASIS OF BEARINGS

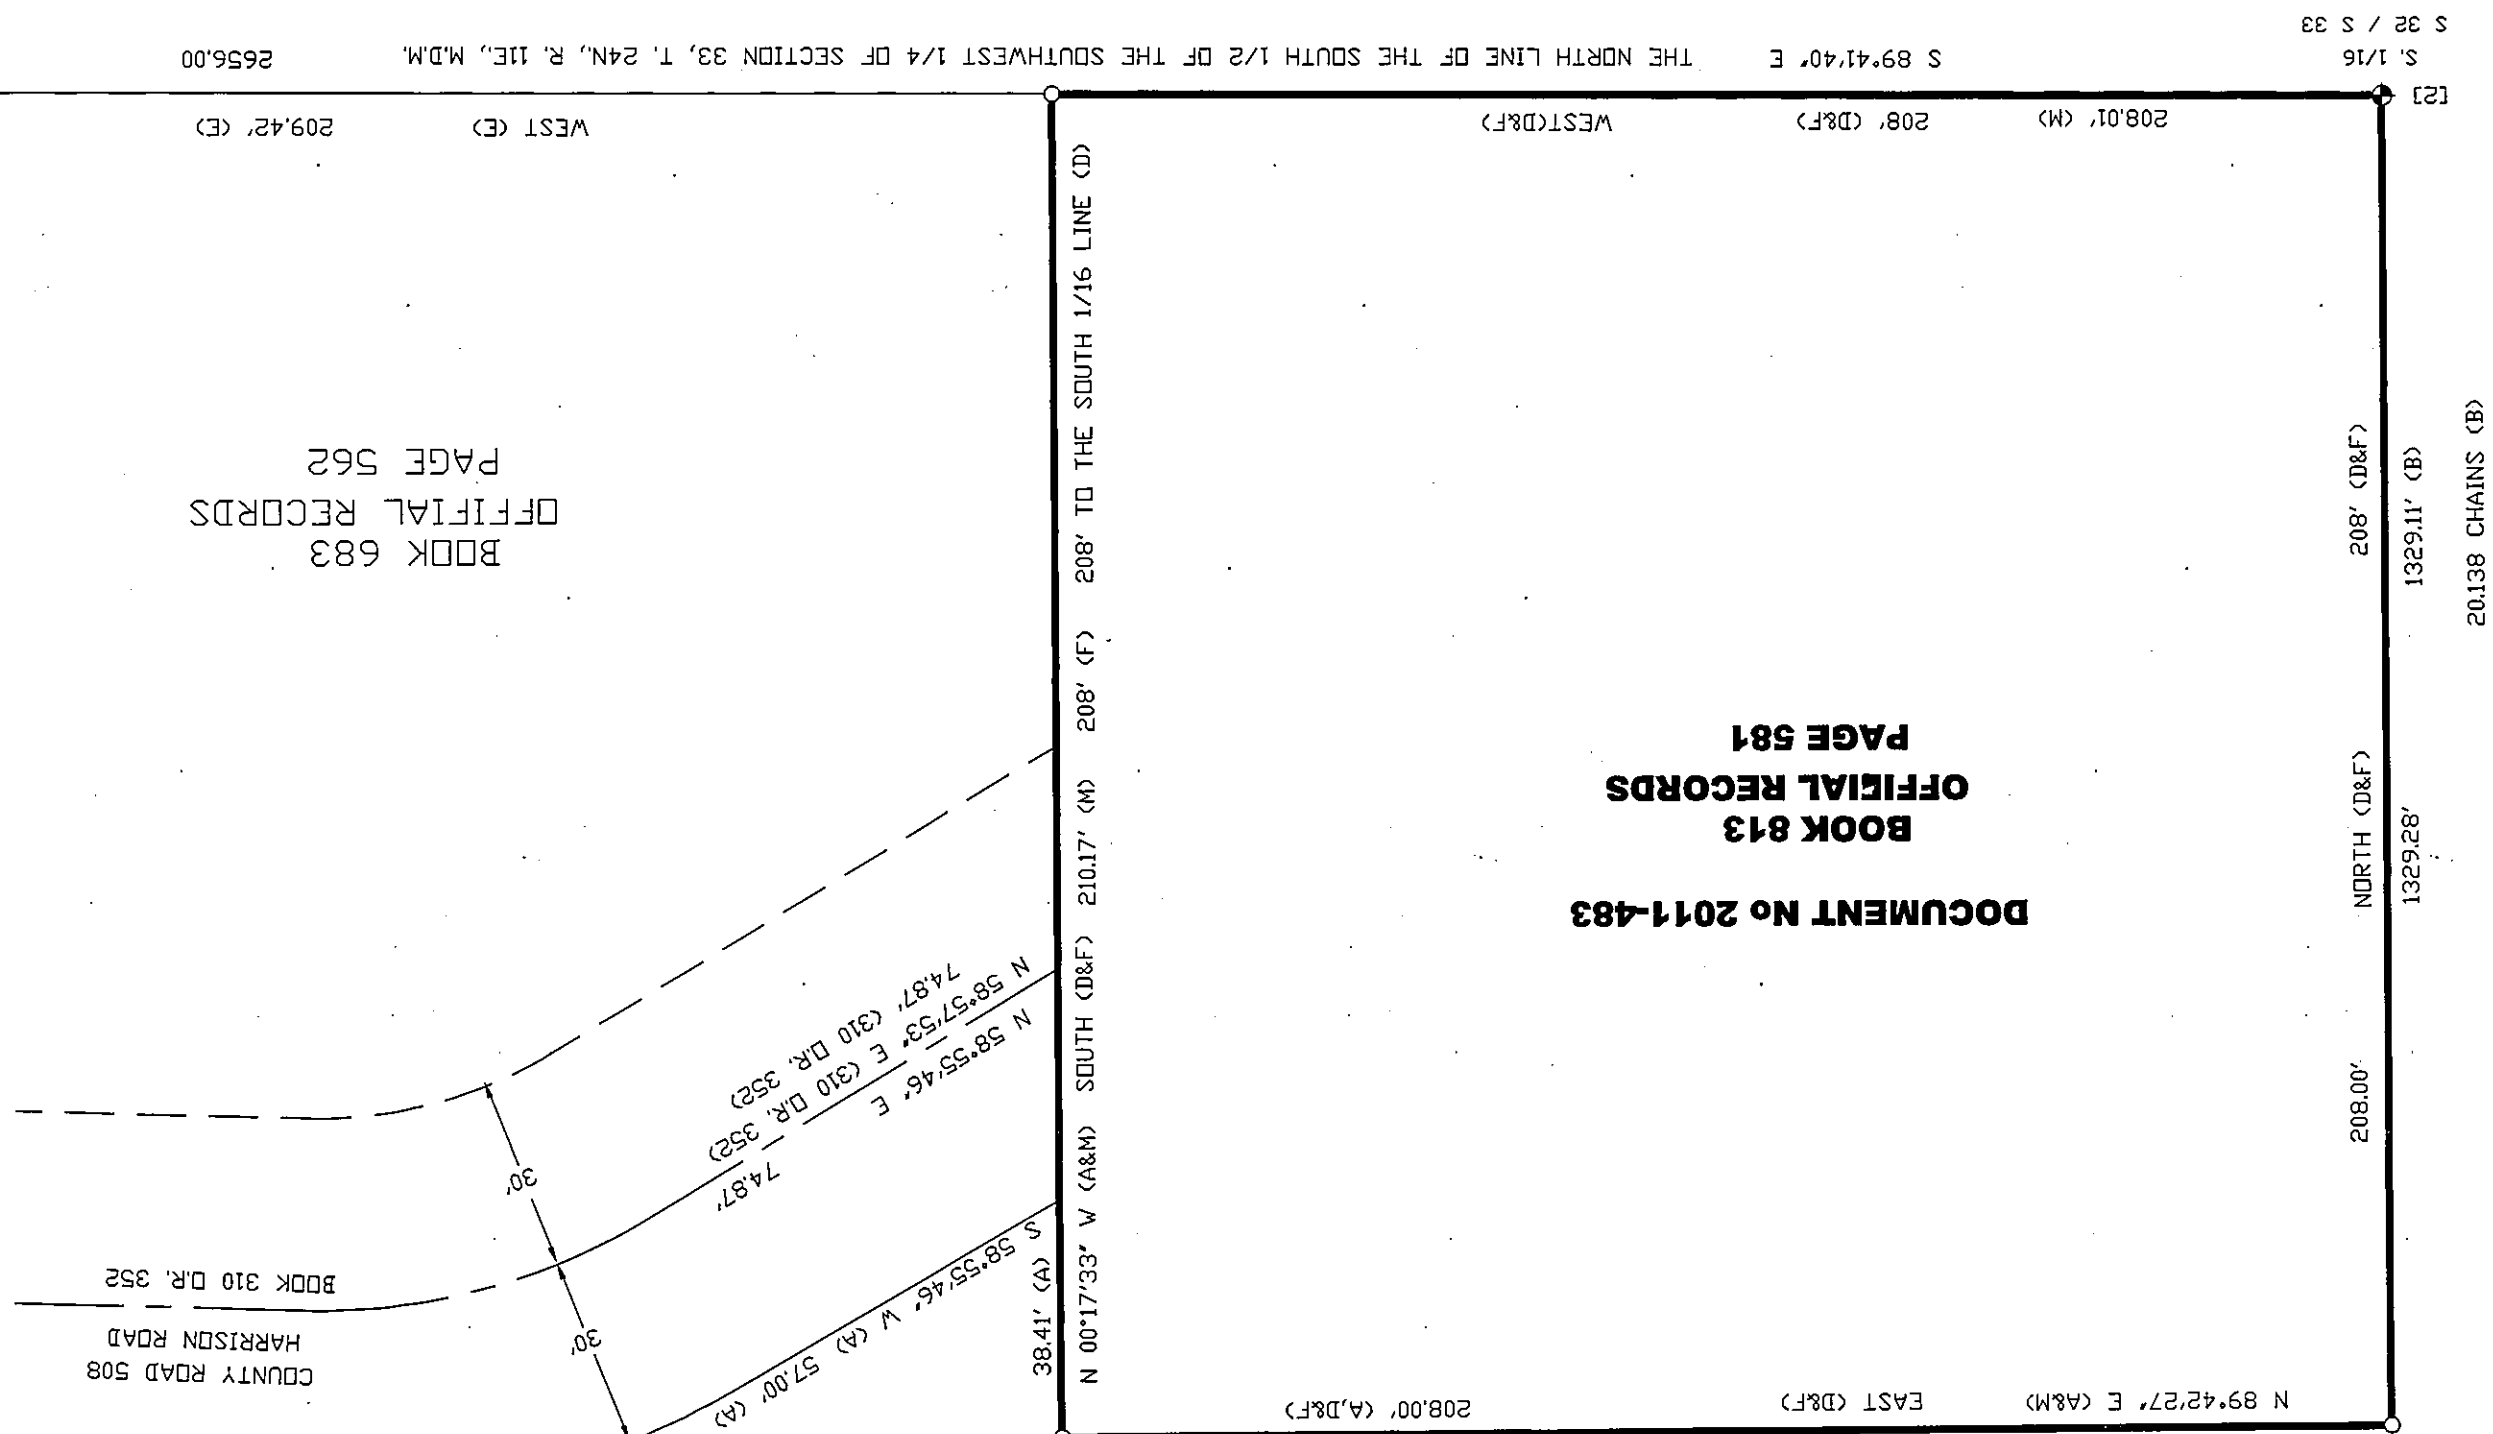

BOOK 683
OFFICIAL RECORDS
PAGE 562

DOCUMENT No 2011-483
BOOK 813
OFFICIAL RECORDS
PAGE 581


SIERRA PACIFIC
BOOK 697
OFFICIAL RECORDS
PAGE 489

CORNER NOTES

- (1) FOUND STANDARD BLM DISK MARKED 1/4 S32 - S33 (1969), FROM WHICH FOUND:
29' DAK S 48°06' E, A DISTANCE OF 20.4 FEET - 25' BLACK DAK S 48 1/4° E, A DISTANCE OF 31 LKS. (20.46 FEET) (B)
5' DAK STUMP S 60°54' W, A DISTANCE OF 20.0 FEET - 5' BLACK DAK S 61° W, A DISTANCE OF 30 LKS. (19.8 FEET) (B)
- (2) FOUND STANDARD BLM DISK MARKED S 1/16 S32 - S33 (1985), FROM WHICH FOUND:
26' CEDAR S 77°29' E, A DISTANCE OF 33.8 FEET - 17' CEDAR S 78° E, A DISTANCE OF 51 LKS. (33.66 FEET) (B)
32' CEDAR N 27°30' E, A DISTANCE OF 3.5 FEET - 20' CEDAR N 29 1/2° E, A DISTANCE OF 6 LKS. (3.96 FEET) (B)
- (3) FOUND STANDARD BLM DISK MARKED S 1/16 C-C S33 (1985), FROM WHICH FOUND:
12' FIR STUMP S 13°28' E, A DISTANCE OF 32.3 FEET
14' PINE S 56°11' W, A DISTANCE OF 22.8 FEET

LEGEND

- SET 1/2 INCH REBAR AND ALUMINUM CAP MARKED PLS 6051
♦ FOUND STANDARD BLM DISK MARKED AS DESCRIBED (SEE CORNER NOTES)
- (A) RECORD INFORMATION PER DOCUMENT NUMBER 2007-0009926
- (B) RECORD INFORMATION PER BLM DEPENDENT RESURVEY (1985) NOTES
- (C) RECORD INFORMATION PER BOOK 813 OF OFFICIAL RECORDS, PAGE 581
- (E) RECORD INFORMATION PER BOOK 683 OF OFFICIAL RECORDS, PAGE 562
- (F) RECORD INFORMATION PER DOCUMENT NUMBER 2011-0000483
- (M) MEASURED INFORMATION
- (N) KEY TO CORNER NOTES


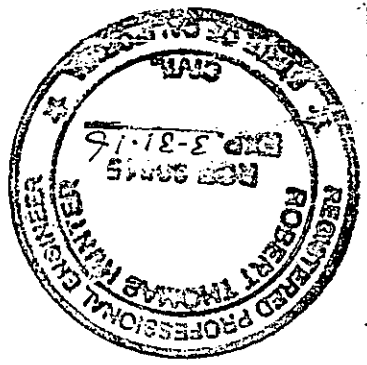


R. TOM HUNTER
PLUMAS COUNTY SURVEYOR
LICENSE EXPIRES 3-31-16



SURVEYOR'S STATEMENT
THIS MAP CORRECTLY REPRESENTS A SURVEY MADE BY ME OR UNDER MY DIRECTION IN CONFORMANCE WITH THE REQUIREMENTS OF THE PROFESSIONAL LAND SURVEYORS' ACT AT THE REQUEST OF GREGORY MACIAS IN MARCH 2014.
GERALD JOSEPH TIBBDEAUX P.L.S. 6051
LICENSE EXPIRES 6-30-15

RECORDER'S STATEMENT
FILED THIS 26th DAY OF June, 2014 AT 1:52 P.M. IN BOOK 15 OF RECORDS OF SURVEYS AT PAGE 145, AT THE REQUEST OF THE COUNTY SURVEYOR.
COUNTY RECORDER
KATHLEEN WILLIAMS
BY: *Kathleen Williams*
DEPUTY
FEE: \$800
DOCUMENT No. 2011-0003640

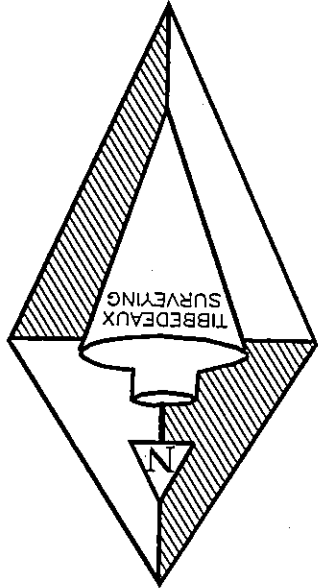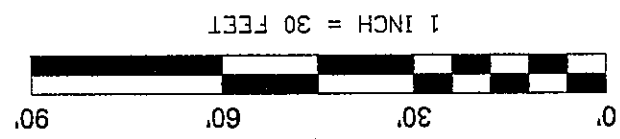

1121.28' N 00°17'33" W (A&M) N 00°18'45" W (B)
BASIS OF BEARINGS

1/4 COR. SECTION 32 SECTION 33

COUNTY SURVEYOR'S STATEMENT
THIS MAP HAS BEEN EXAMINED IN ACCORDANCE WITH SECTION 8766 OF THE PROFESSIONAL LAND SURVEYORS' ACT THIS 18th DAY OF June, 2014