


Basis of Bearings

The Basis of Bearings of this map is the calculated bearing of N74°27'21"W from the concrete monument 50.00' left of Sta. 567+33.53 E.C. and concrete monument 50.00' left of Sta. 596+00.00 per (R3).

SURVEYOR'S STATEMENT

This map correctly represents a survey made by me or under my direction in conformance with the requirements of the Professional Land Surveyors' Act at the request of Indian Valley C.S.D. in December, 2007.

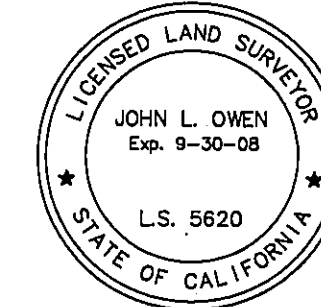

John L. Owen
John L. Owen LS 5620
License Exp. 9-30-08

COUNTY SURVEYOR'S STATEMENT

This map has been examined in accordance with Section 8766 of the Professional Land Surveyors' Act this 6th day of June, 2008.



R. Tom Hunter
R. Tom Hunter RCE 30515
PLUMAS COUNTY SURVEYOR
License Expiration Date 3/31/10

RECORDER'S STATEMENT

Filed this 9th day of June, 2008 at 2:13 P.m. in Book 15 of Record of Surveys, at page 04, at the request of the County Surveyor.


Fee: \$8.00
Document No. 2008-0004024
Kathleen Williams
County Recorder
By: *Laura L. Davis*
Deputy

RECORD OF SURVEY for Indian Valley C.S.D.

A portion of Section 2
T. 26 N., R. 9 E., M.D.M.

Plumas County ~ California
Scale 1" = 200' December, 2007

Hamby Surveying Inc.
P.O. Box 1209
Portola, CA 96122
(530) 832-5571

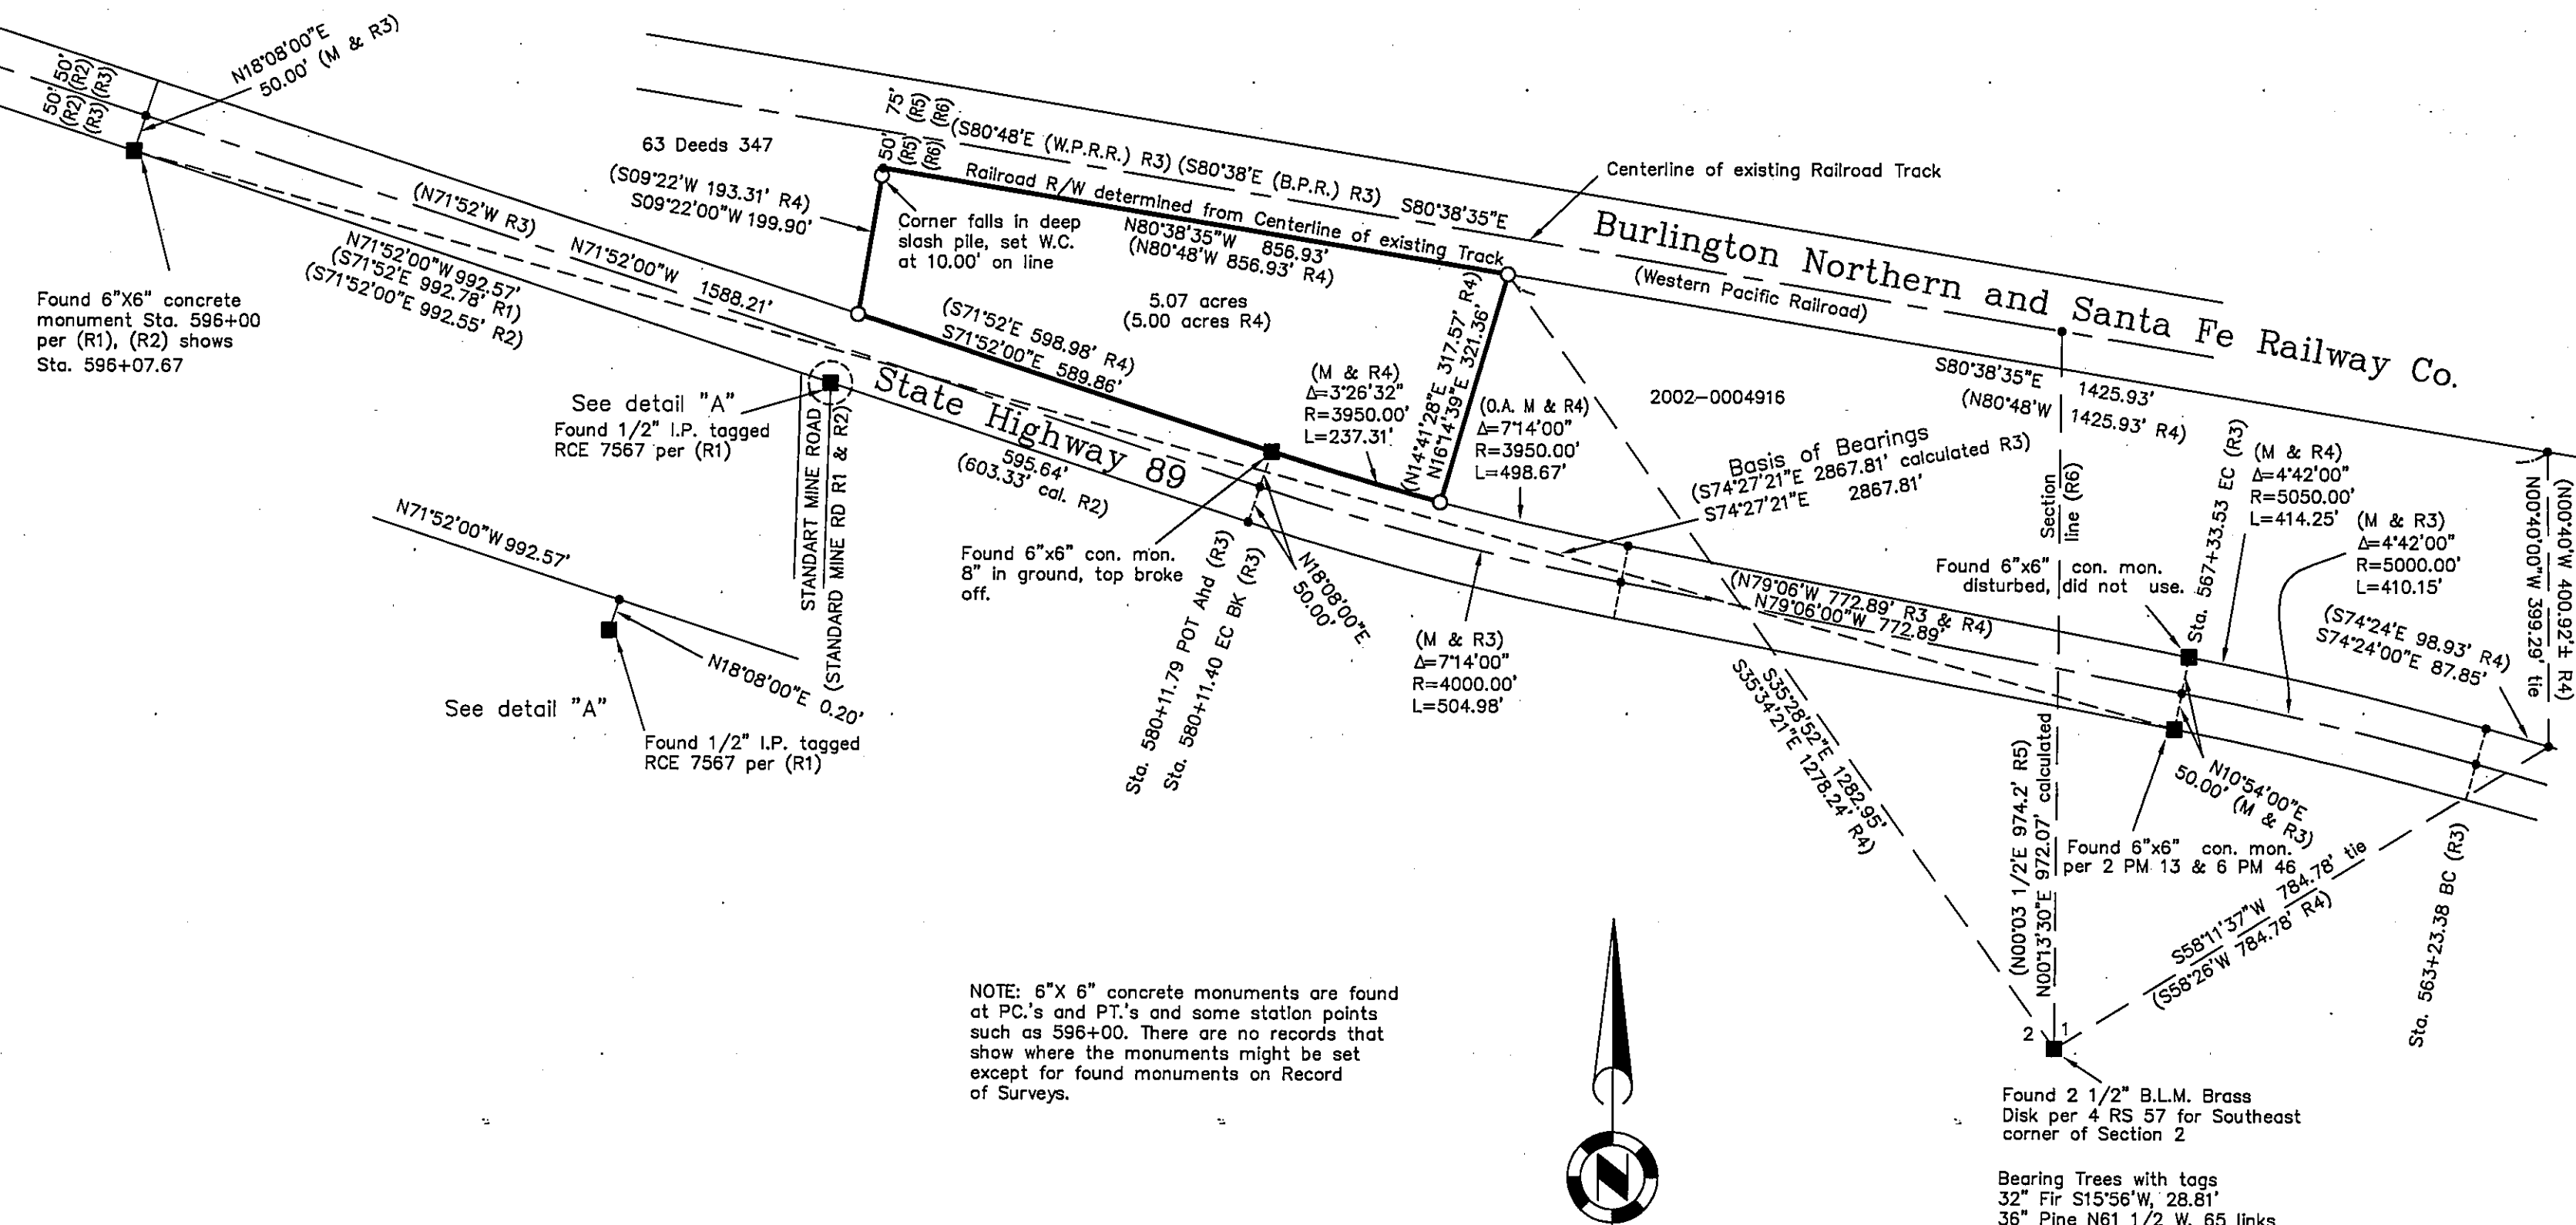

LEGEND

- FOUND point as described
- Computed point
- SET 5/8" rebar with Aluminum Cap stamped LS 5620
- (R1) RECORD per 2 RS 29
- (R2) RECORD per 14 RS 18
- (R3) RECORD per State Highway R/W Maps 9-83-159.18 thru 9-83-159.20
- (R4) RECORD per Doc. 2002-0004916
- (R5) RECORD per 1986 Union Pacific Corp. S.B.E. Map No. 843-32-29
- (R6) RECORD per 63 Deeds 347
- M Measured
- O.A. Overall Distance
- con. mon. concrete monument

