
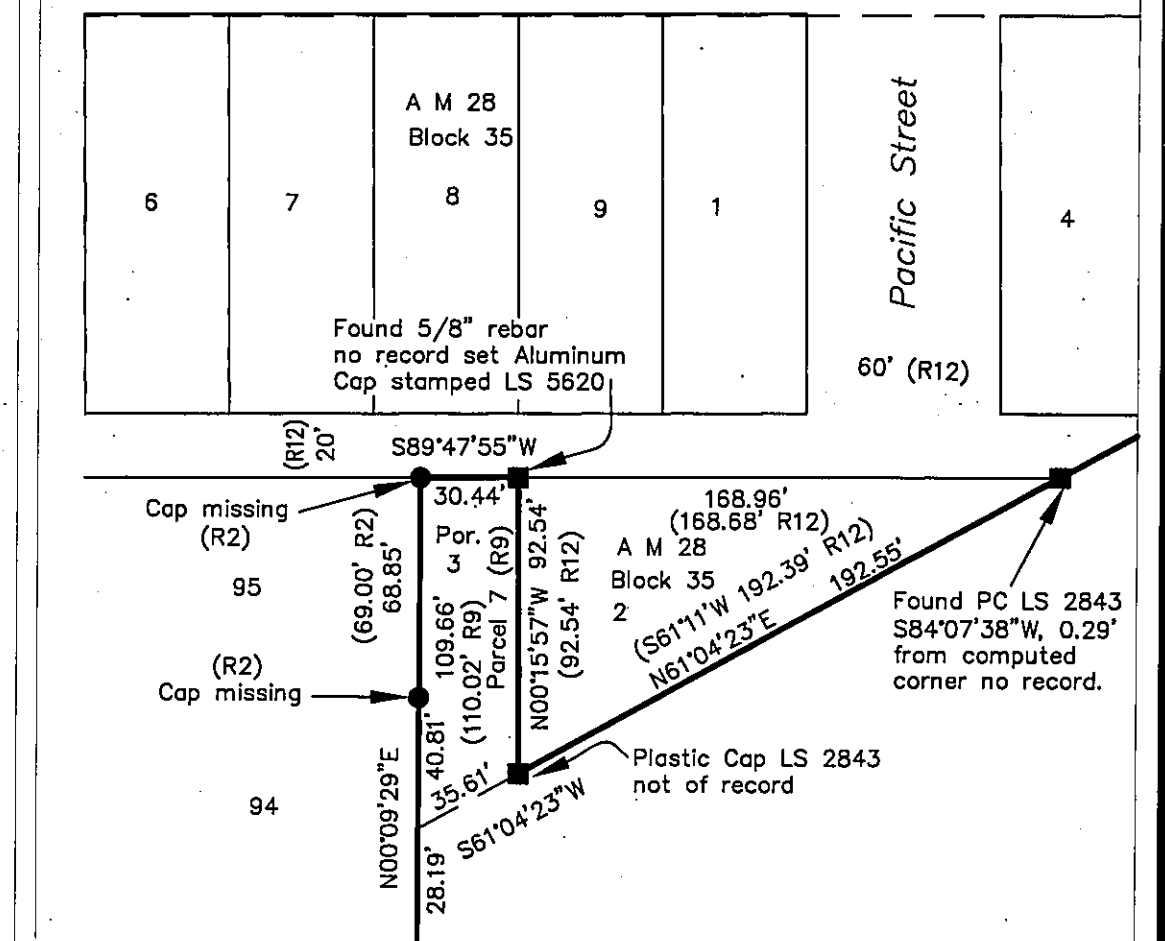


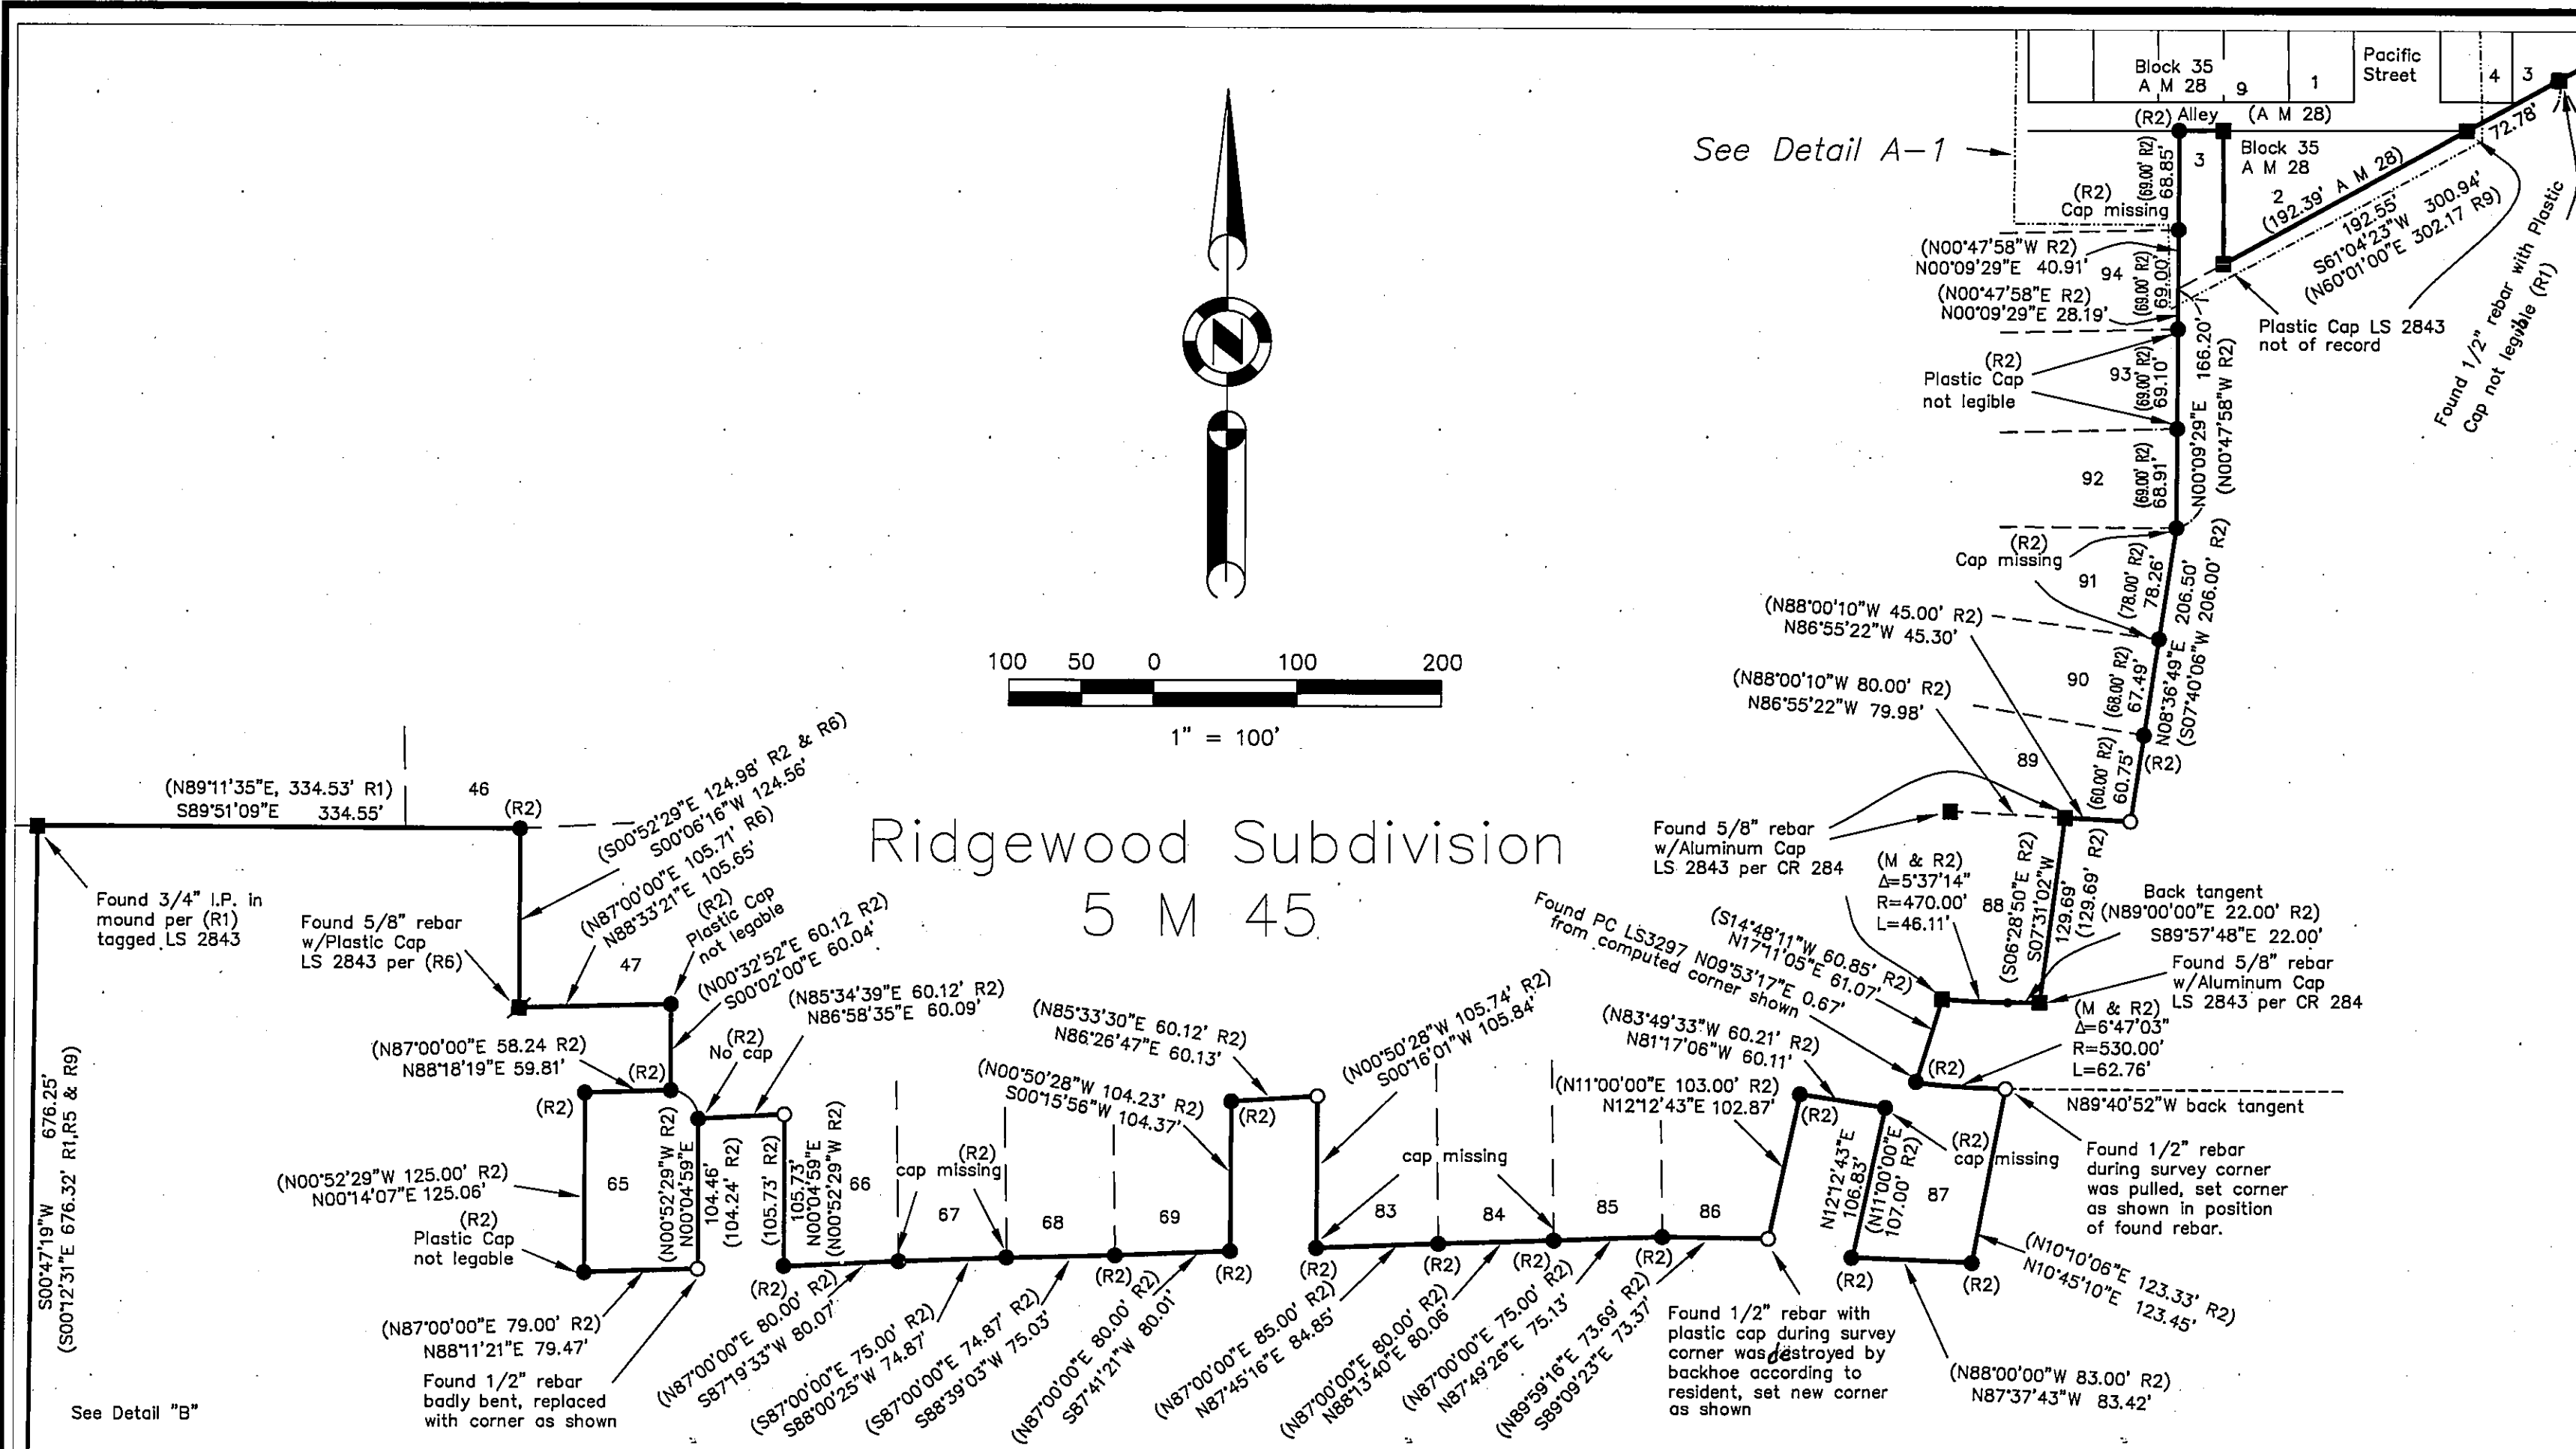


Detail "A-1"  
1"=60'

Detail "A"

### LEGEND

- FOUND point as described
- FOUND 1/2" Rebar Plastic Cap LS 3297 as noted
- SET 5/8" rebar with aluminum cap LS 5620
- FOUND 5/8" rebar with aluminum cap LS 2843 as noted
- Nothing found or set

- (R1) RECORD per 4 RS 131
- (R2) RECORD per 5 M 45
- (R3) RECORD and MEASURED per 13 RS 47 unless shown otherwise
- (R4) RECORD per 6 PM 66
- (R5) RECORD per 5 PM 13
- (R6) RECORD per 10 RS 143
- (R7) RECORD per Doc 2006-0009754
- (R8) RECORD per Doc 2006-0009755
- (R9) RECORD per Doc 2004-0011608
- (R10) RECORD per Doc 2007-0010312
- (R11) RECORD per 5 PM 60
- (R12) RECORD per A M 28
- (R13) RECORD per Doc 2007-0008069
- (R14) RECORD per 14 RS 150
- (R15) BLM Dependent Resurvey by Hamilton, August 1, 1986
- M Measured
- CR # Corner Record No.
- O.A. Overall

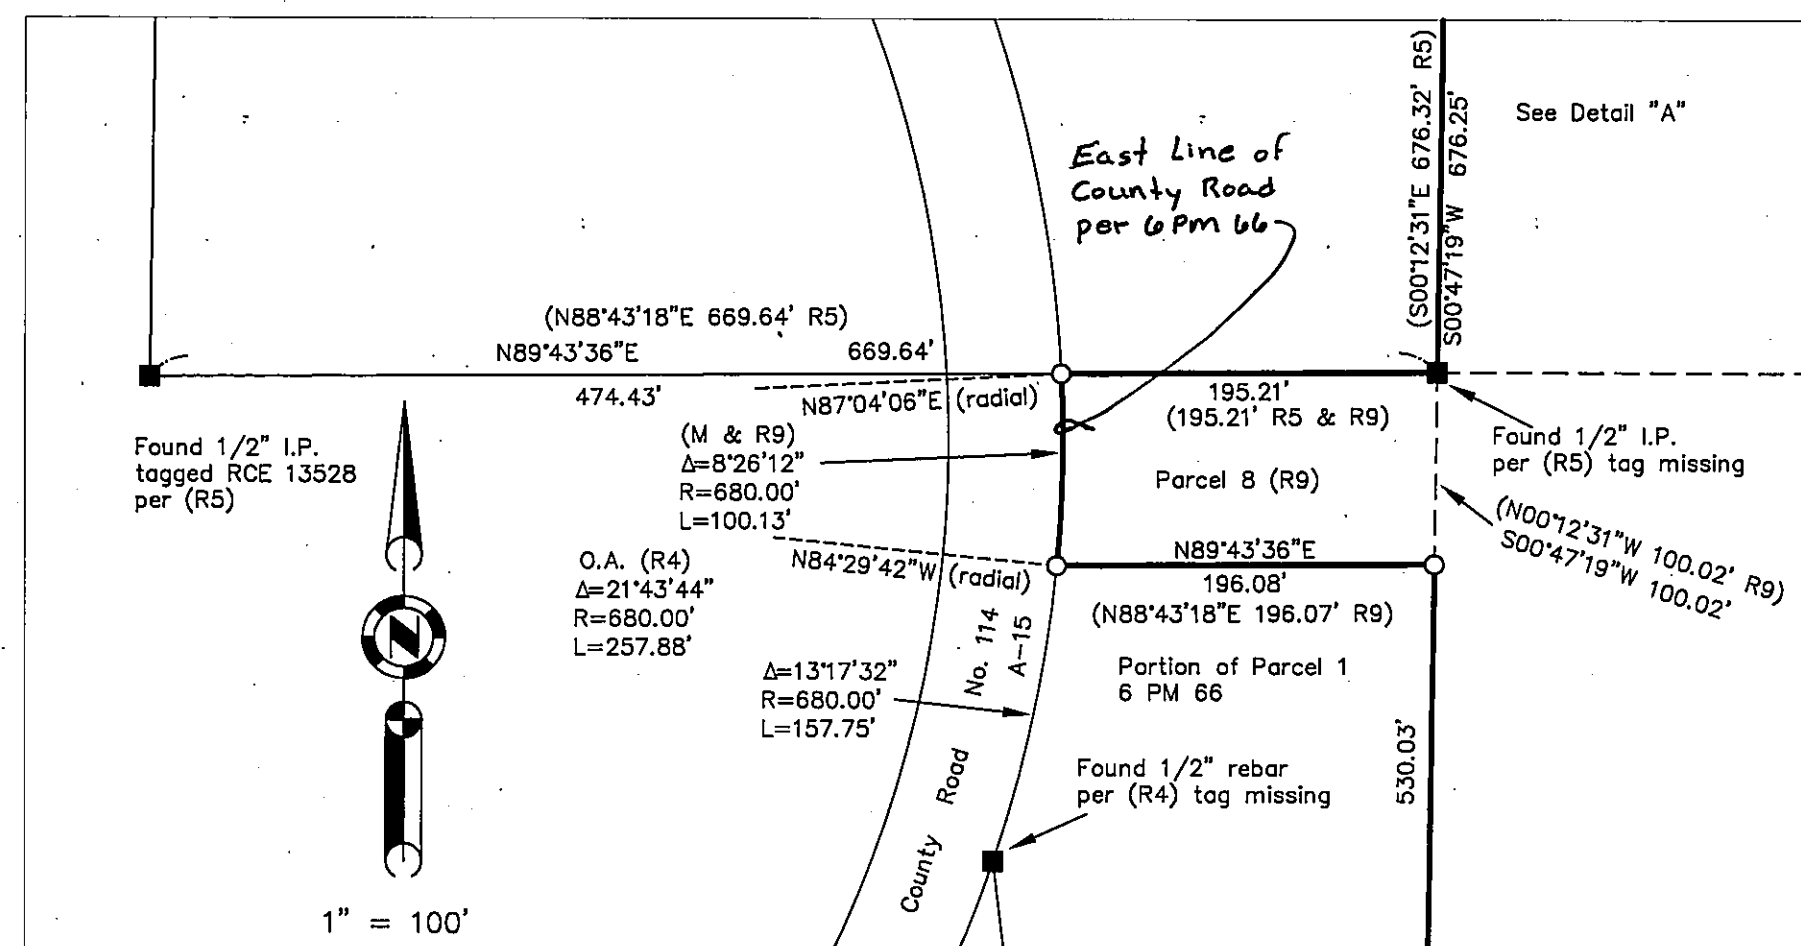

Detail "B"

## RECORD OF SURVEY for WOODBIDGE AT PORTOLA, INC.

A portion of Section 1  
T. 22 N., R. 13 E., M.D.M.  
Plumas County ~ California  
Scale 1" = 100' May, 2007

Hamby Surveying Inc.  
P.O. Box 1209  
Portola, CA 96122  
(530) 832-5571