



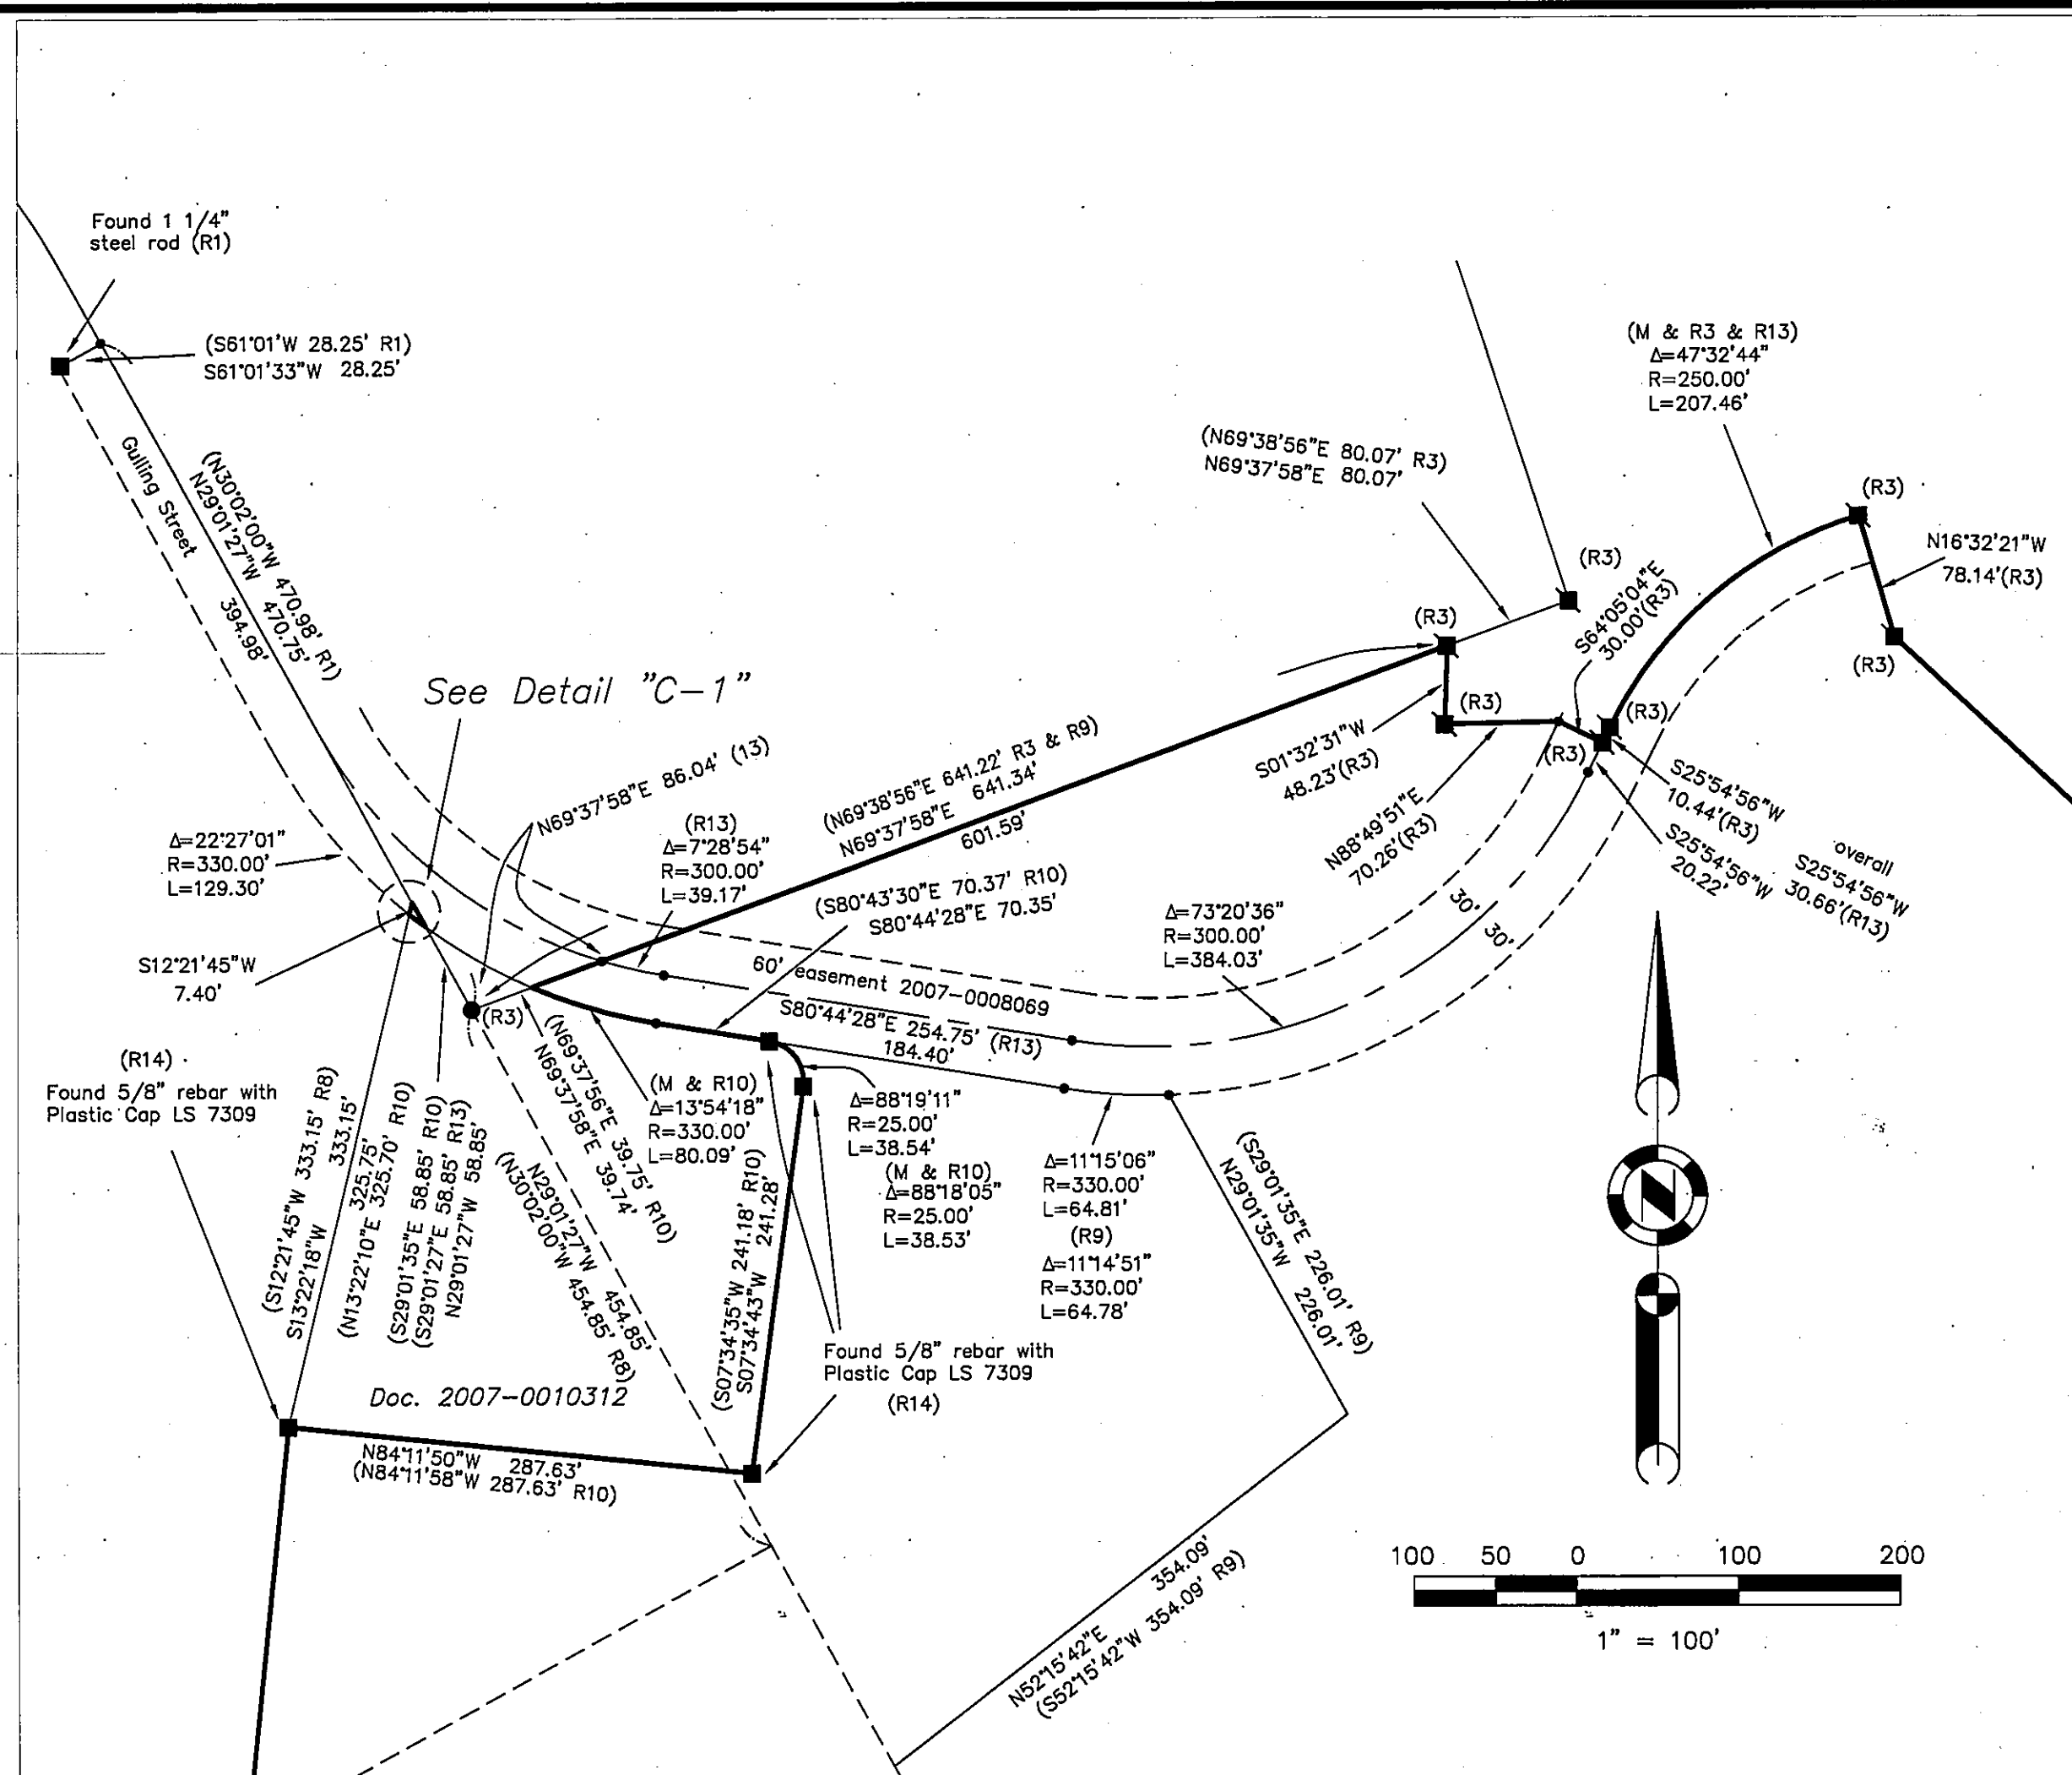

LEGEND

- FOUND point as described
 - FOUND 1/2" Rebar Plastic Cap LS 3297 per (R1, R2, R4 & R5) Unless no cap shown
 - SET 5/8" rebar with aluminum cap LS 5620
 - FOUND 5/8" rebar with aluminum cap LS 2843 (R3 & R6)
 - Nothing found or set
- (R1) RECORD per 4 RS 131
 (R2) RECORD per 5 M 45
 (R3) RECORD and MEASURED per 13 RS 47 unless shown otherwise
 (R4) RECORD per 6 PM 66
 (R5) RECORD per 5 PM 13
 (R6) RECORD per 10 RS 143
 (R7) RECORD per Doc 2006-0009754
 (R8) RECORD per Doc 2006-0009755
 (R9) RECORD per Doc 2004-0011608
 (R10) RECORD per Doc 2007-0010312
 (R11) RECORD per 5 PM 60
 (R12) RECORD per A M 28
 (R13) RECORD per Doc 2007-0008069
 (R14) RECORD per 14 RS 150
 (R15) BLM Dependent Resurvey by Hamilton, August 1, 1986
 M Measured
 CR # Corner Record No.
 O.A. Overall

Detail "C"

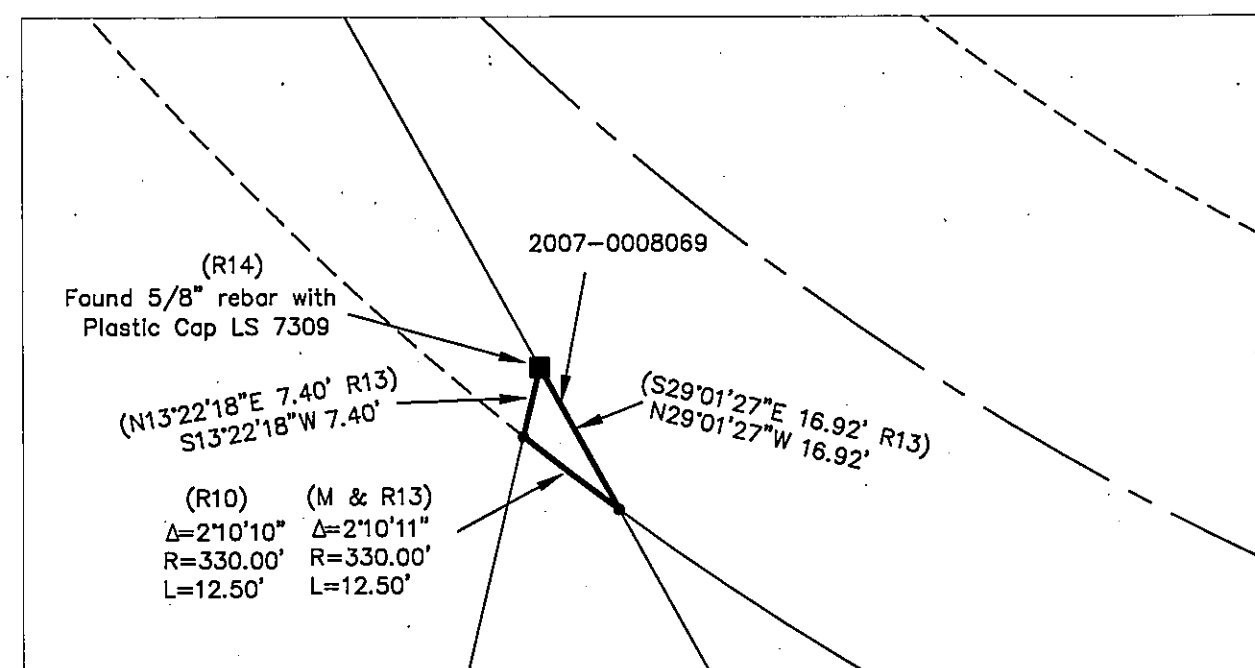

Detail "C-1"

RECORD OF SURVEY
for
WOODBIDGE AT PORTOLA, INC.

A portion of Section 1
T. 22 N., R. 13 E., M.D.M.
Plumas County ~ California
Scale 1" = 100' May, 2007

Hamby Surveying Inc.
P.O. Box 1209
Portola, CA 96122
(530) 832-5571