



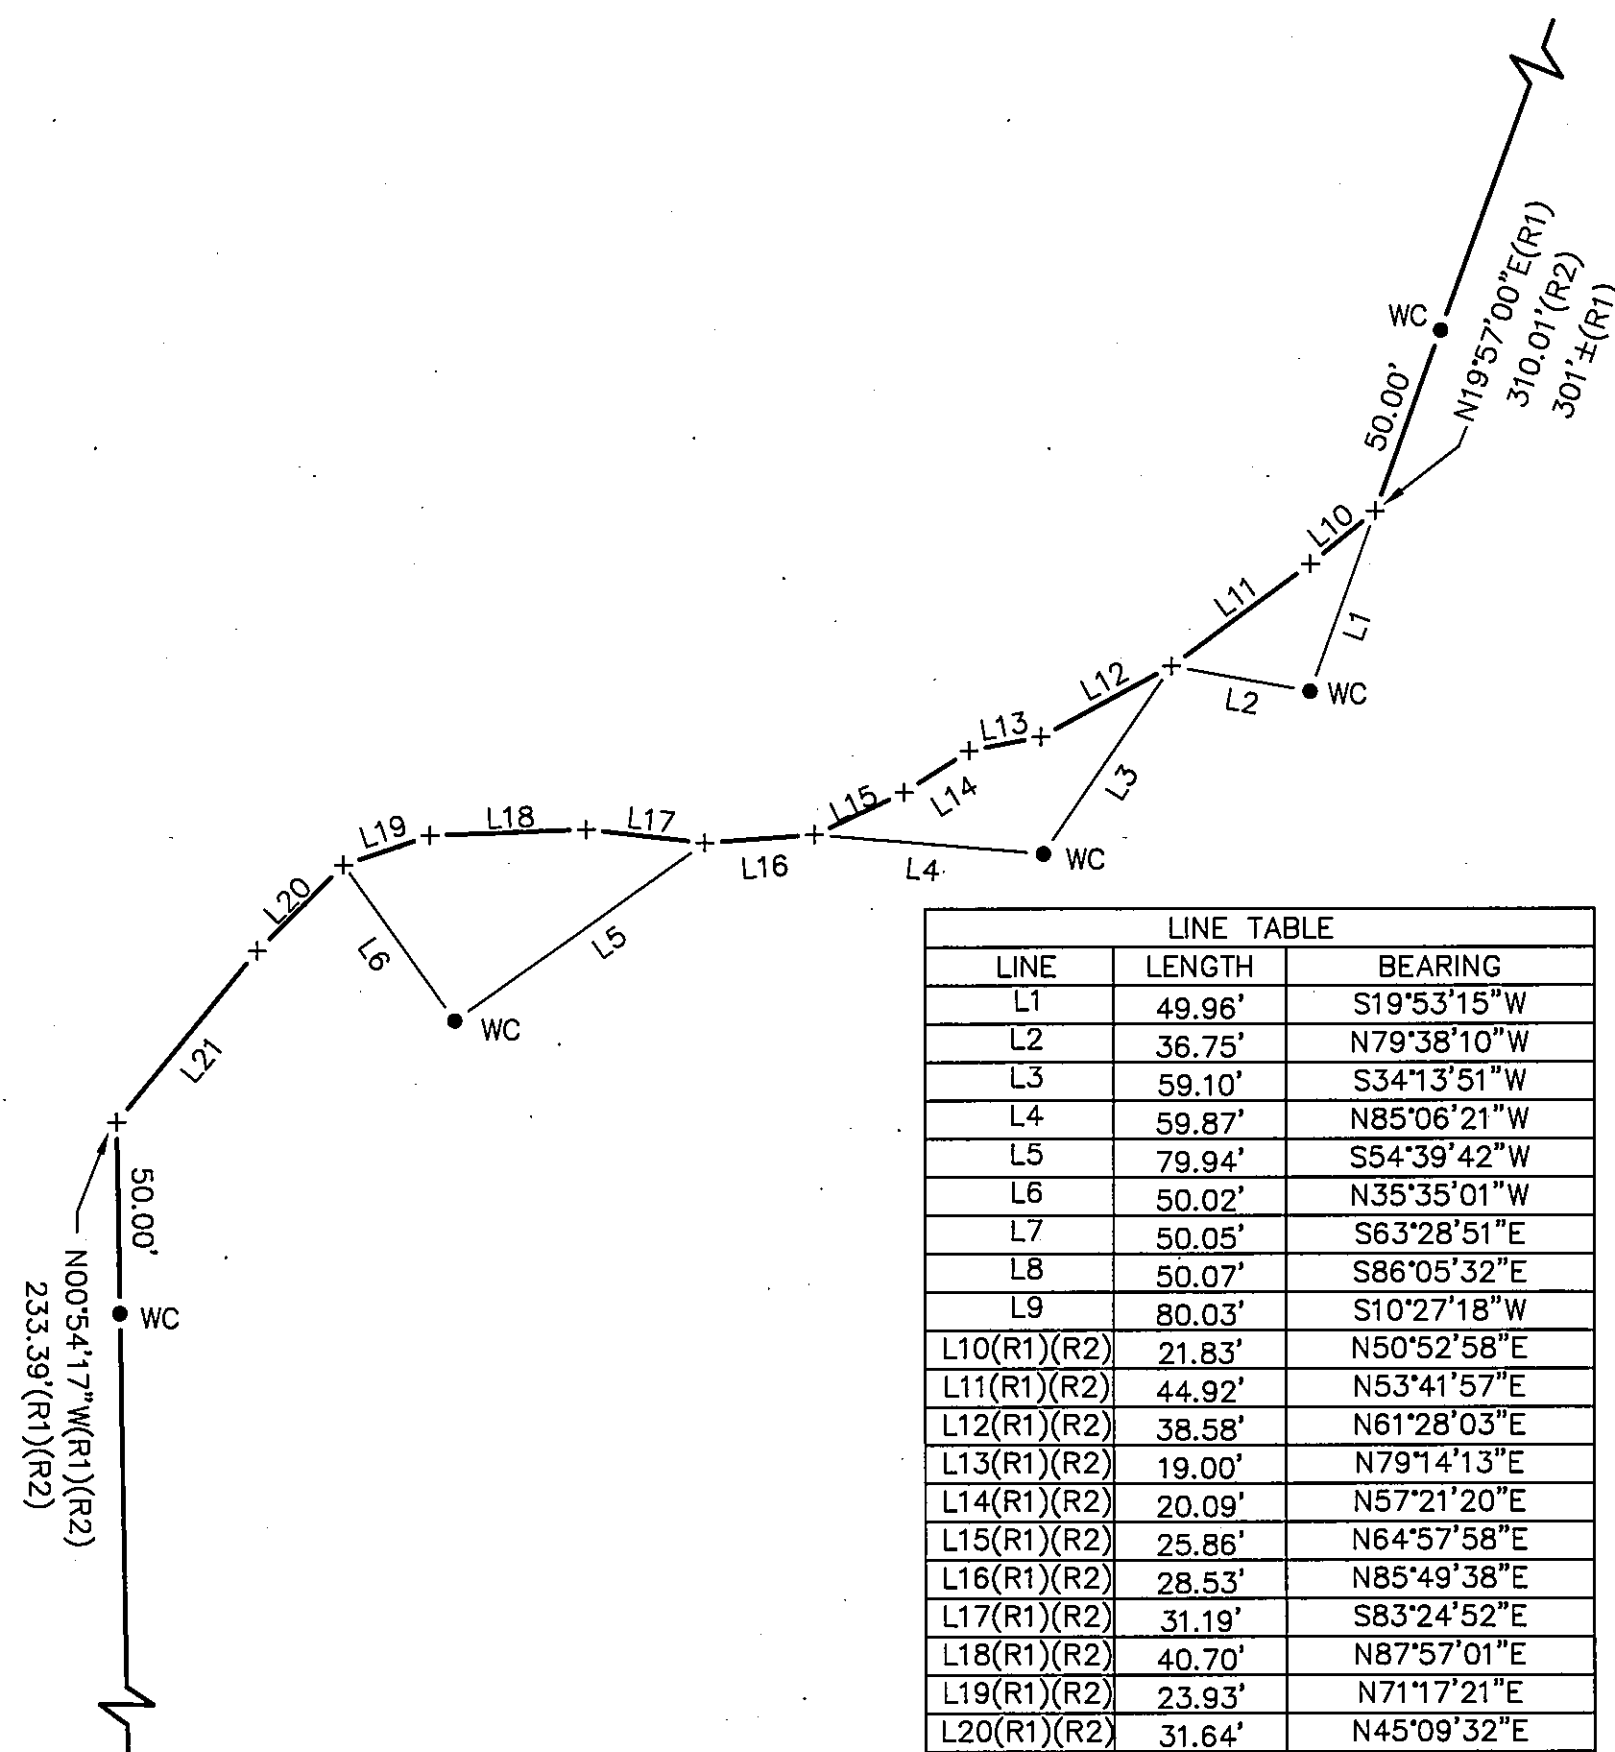

DETAIL 'A'
SCALE: 1"=50'

LEGEND

- SET 1/2 " REBAR WITH ALUMINUM CAP, STAMPED LS 7045
- WC SET 1/2 " REBAR WITH ALUMINUM CAP, STAMPED LS 7045 WC (WITNESS CORNER)
- + COMPUTED POINT, NOTHING FOUND OR SET
- (R1) RECORD DATA PER LLA, DOCUMENT #2004-0013447
- (R2) RECORD DATA PER LLA, DOCUMENT #2005-0004834

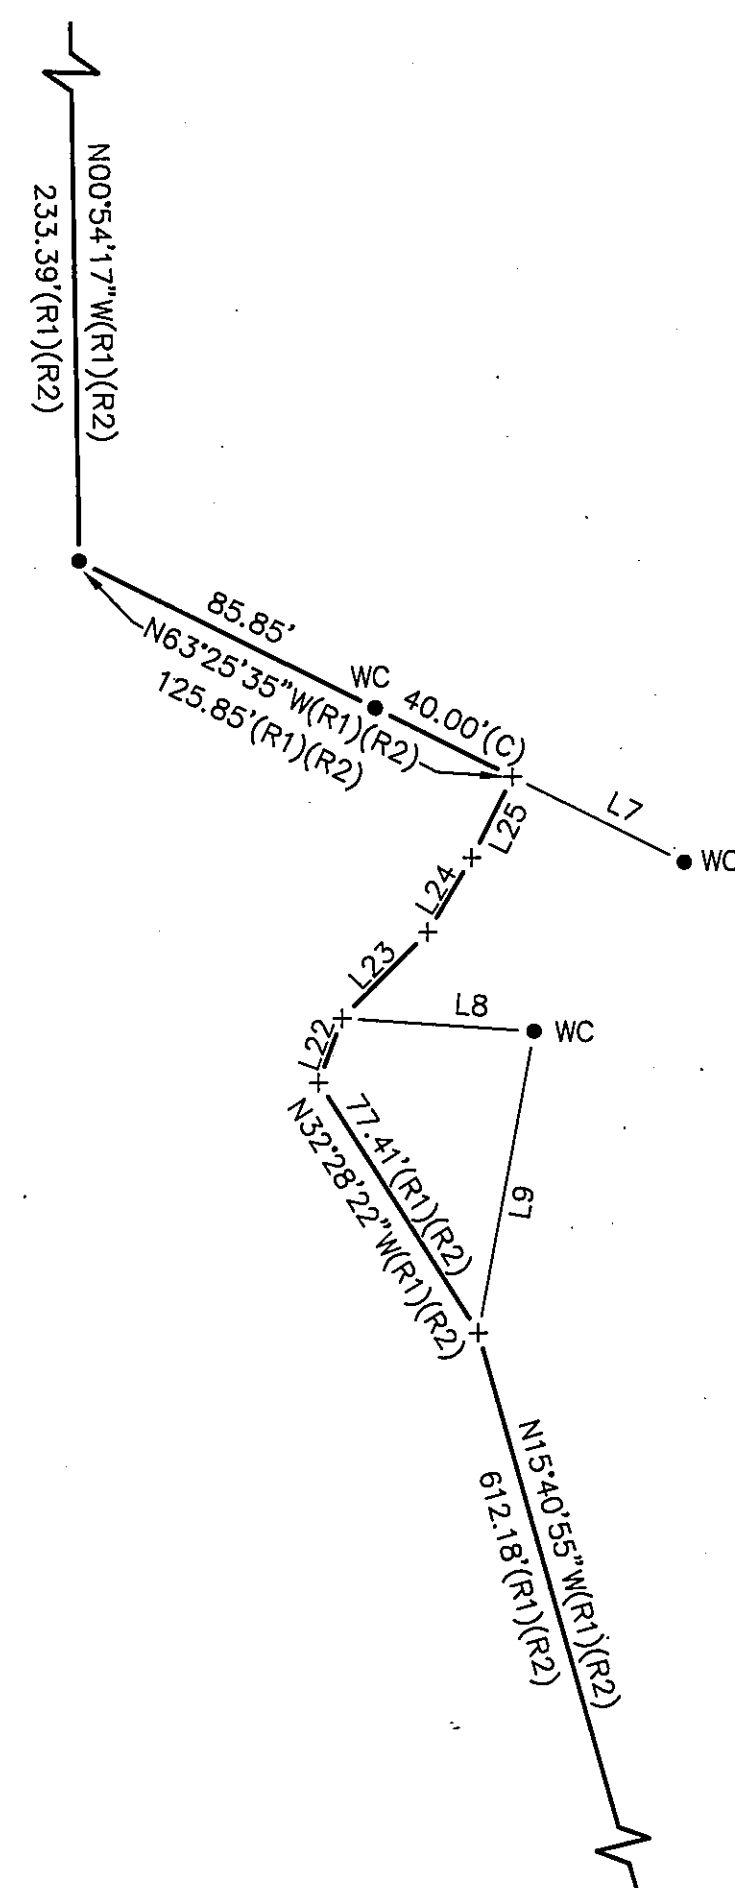

DETAIL 'B'
SCALE: 1"=50'

RECORD OF SURVEY

FOR
CHRISTOPHER SEABERG
WITHIN A PORTION OF SECTIONS 9 & 10, T. 22 N., R. 12 E., M.D.M.
PLUMAS COUNTY, CALIFORNIA
PREPARED BY:
BASTIAN ENGINEERING
P.O. BOX 280
GRAEAGLE, CALIFORNIA 96103
L.S.7045

JANUARY 2008

SHEET 2 OF 2