



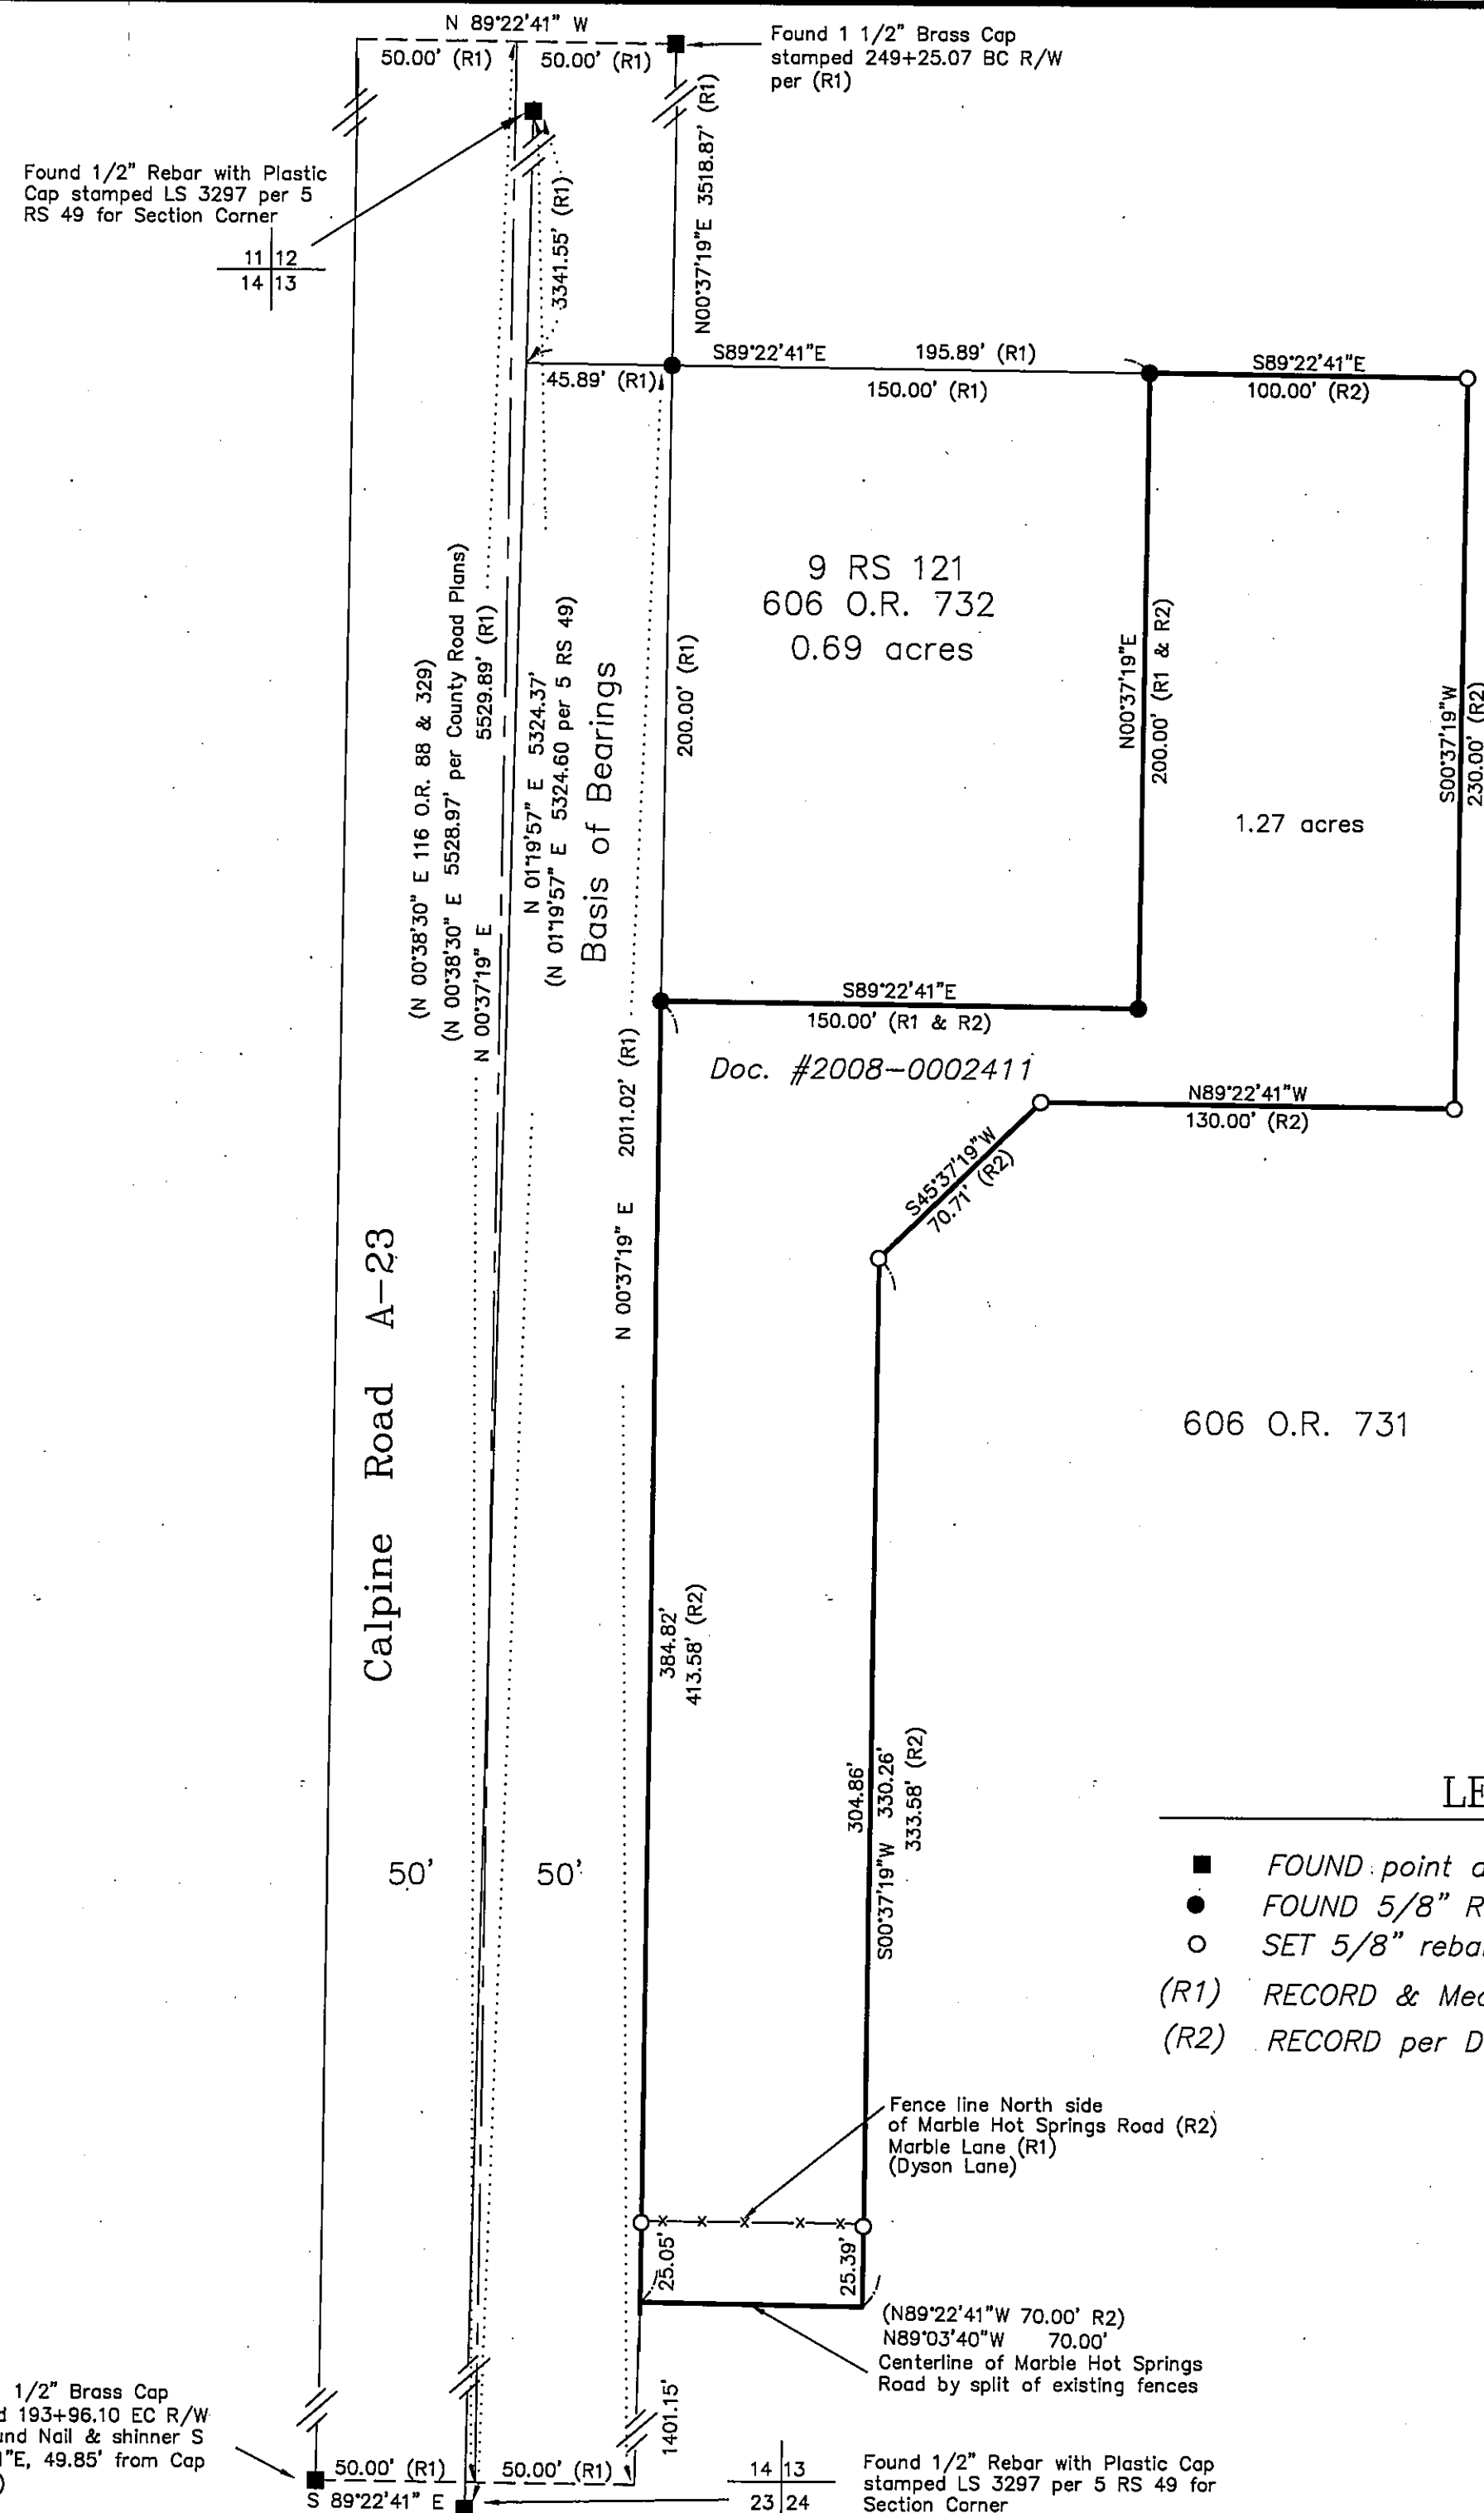

606 O.R. 731

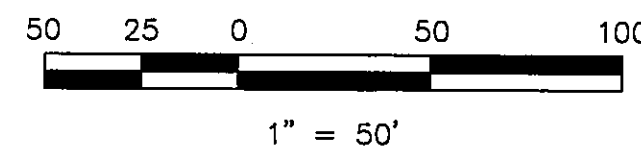


NOTE:
This map reflects the deed recorded as Document No. 2008-0002411 of Official Records.

LEGEND

- FOUND point as described
- FOUND 5/8" Rebar with Plastic Cap LS 2843 (R1)
- SET 5/8" rebar with Aluminum Cap LS 5620
- (R1) RECORD & Measured per 9 RS 121
- (R2) RECORD per Document No. 2008-0002411

SURVEYOR'S STATEMENT

This map correctly represents a survey made by me or under my direction in conformance with the requirements of the Professional Land Surveyors' Act at the request of Plumas Sierra Rural Electric Cooperative in March, 2008.

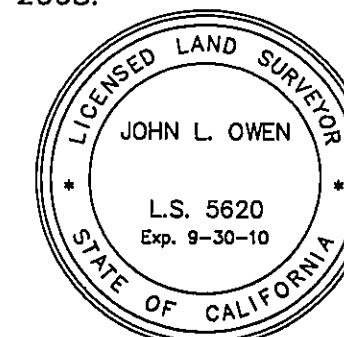

John L. Owen
John L. Owen LS 5620

COUNTY SURVEYOR'S STATEMENT

This map has been examined in accordance with Section 8766 of the Professional Land Surveyors' Act this 6th day of Sept, 2008.

I hereby certify that this map is in compliance with the provisions of the Subdivision Map Act, under Division 2 of Title 7 of the Government Code.



R. Tom Hunter
R. Tom Hunter RCE 30515
PLUMAS COUNTY SURVEYOR
License Expiration Date 3/31/10

RECORDER'S STATEMENT

Filed this 9th day of September, 2008 at 2:13 P.m. in Book 15 of Record of Surveys, at page 18, at the request of the County Surveyor.

Fee \$8.00

Kathleen Williams
County Recorder

Doc. No. 2008-0006479

Deputy
Deputy

RECORD OF SURVEY

for

Plumas Sierra Rural Electric Cooperative
Document No. 2008-0002411

A portion of Section 13

T. 22 N., R. 14 E., M.D.M.

PLUMAS COUNTY — CALIFORNIA

SCALE 1" = 50' March, 2008

HAMBY SURVEYING INC.
P.O. Box 1209
PORTOLA, CA. 96122
(530) 832-5571

SHEET 1 OF 1