



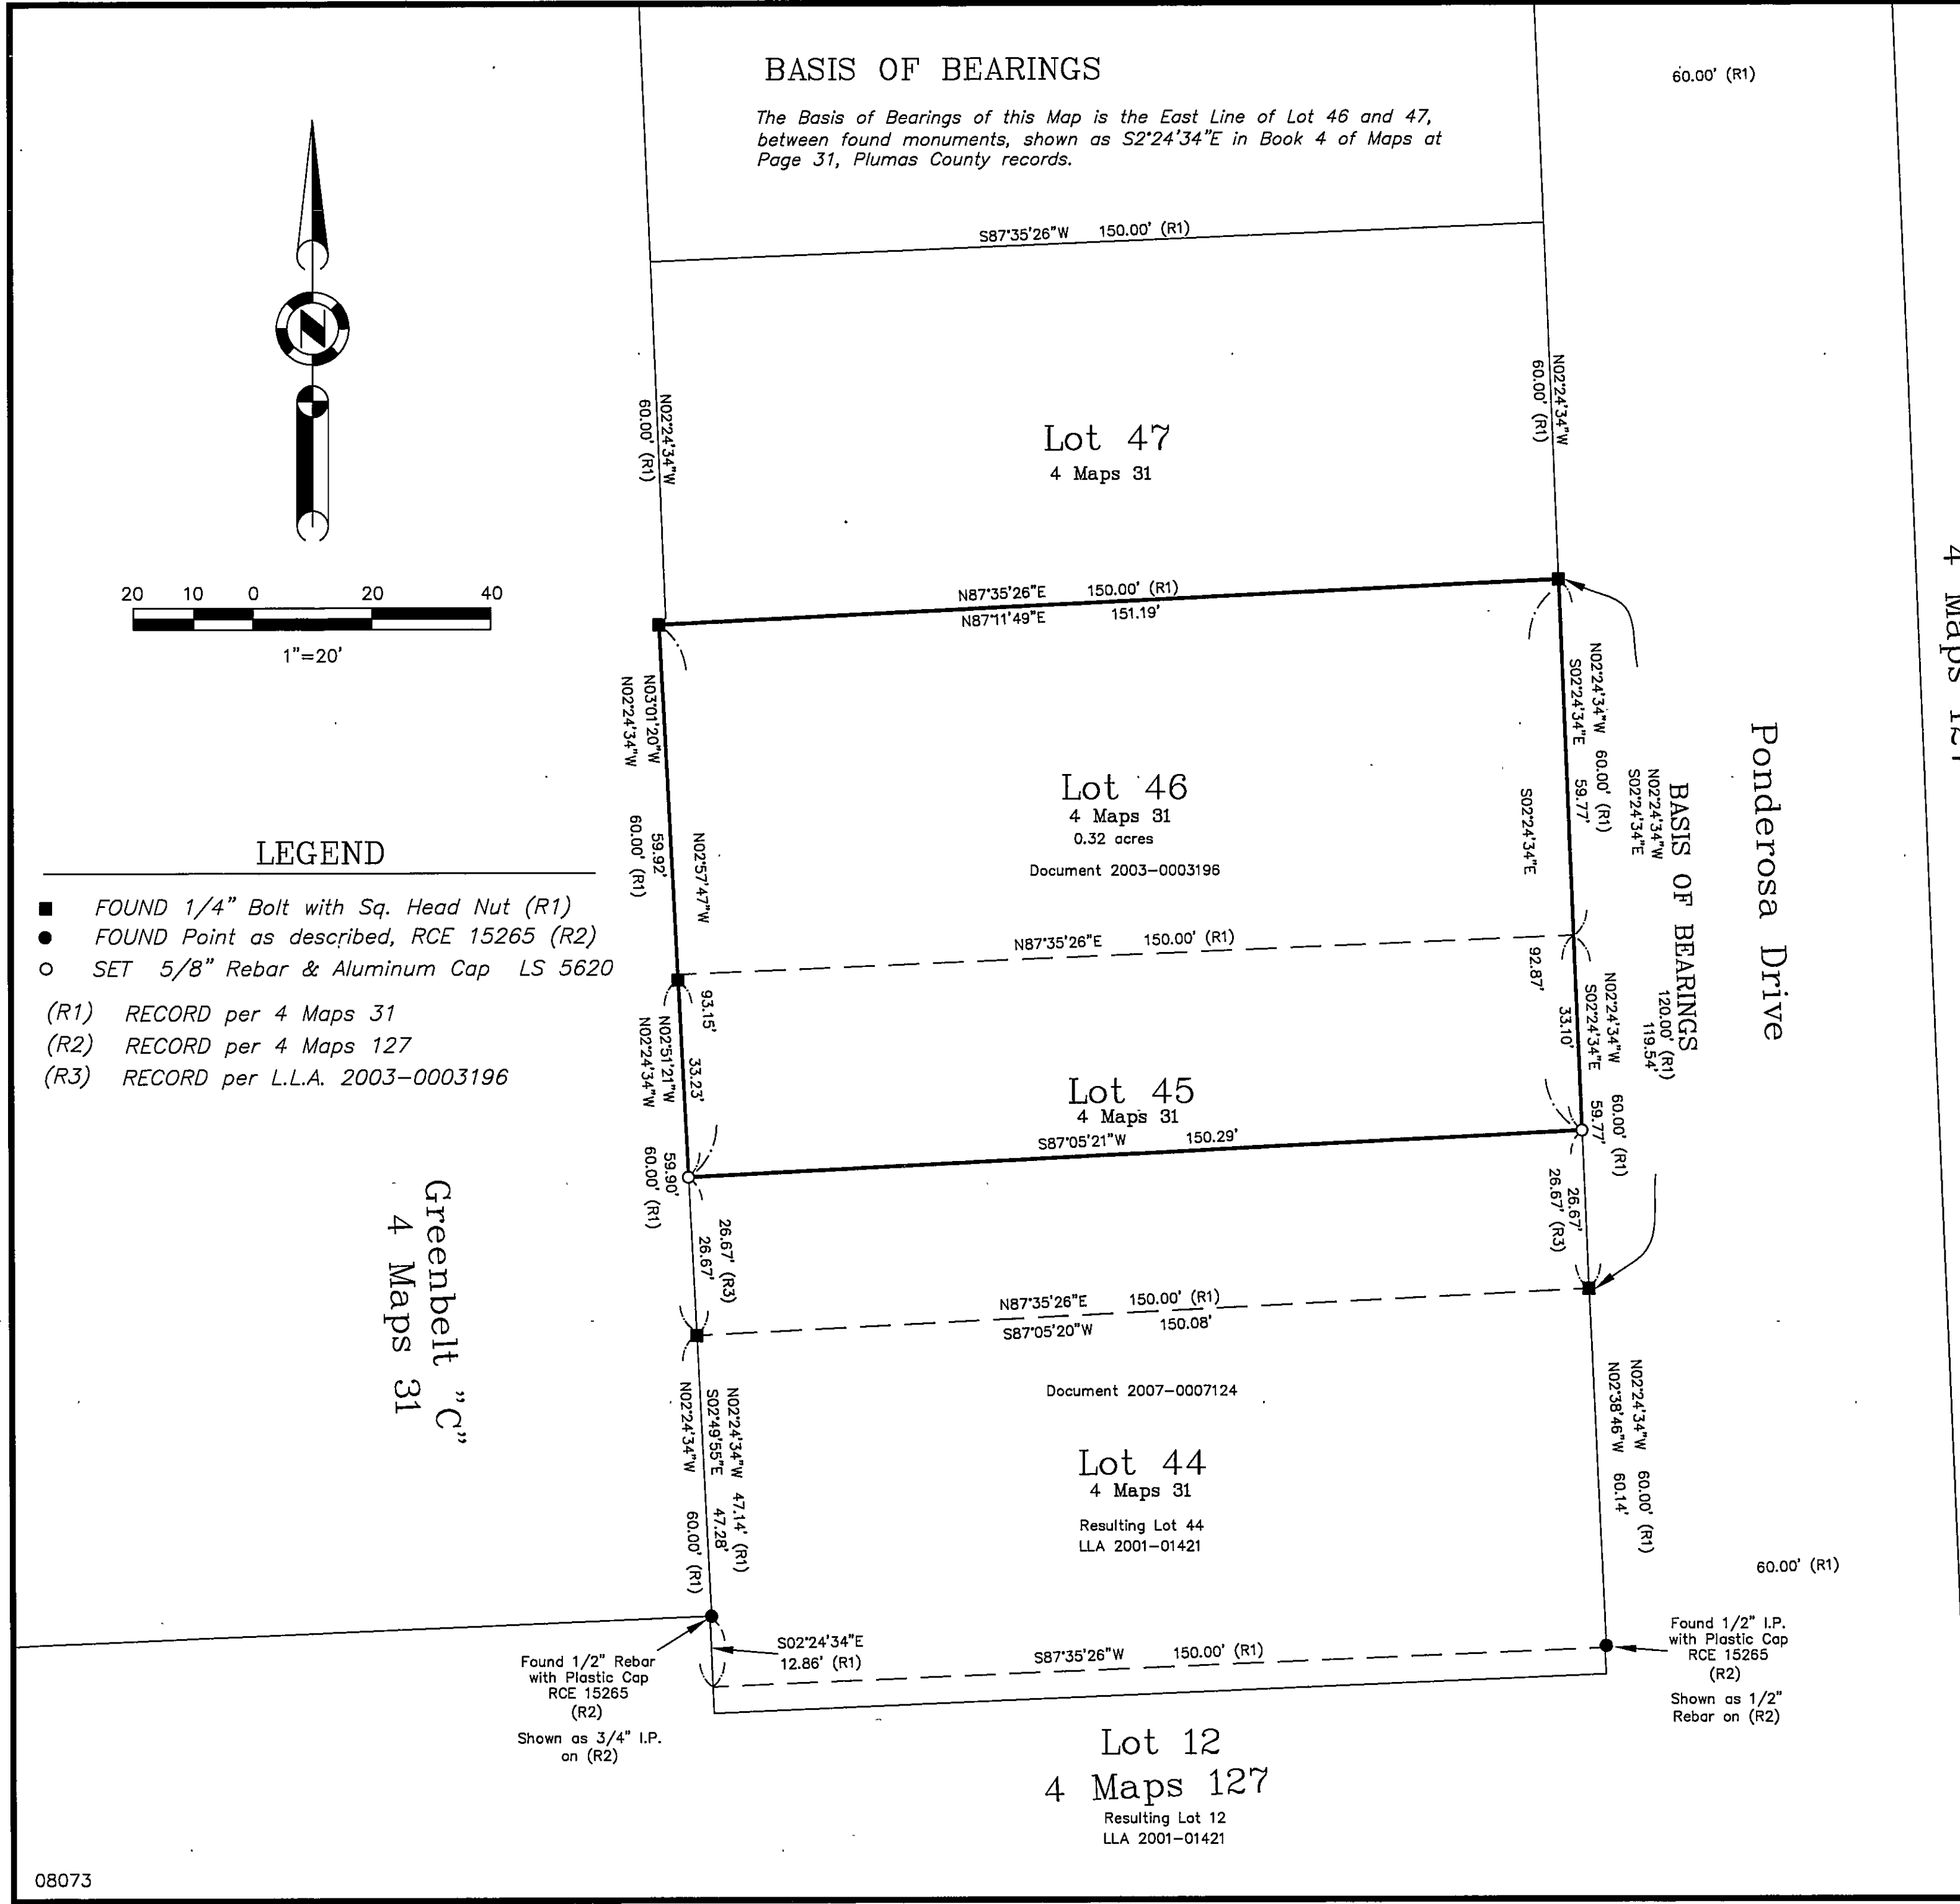

SURVEYOR'S STATEMENT

This map correctly represents a survey made by me or under my direction in conformance with the requirements of the Professional Land Surveyors' Act at the request of Jim Sweeney in August, 2008.

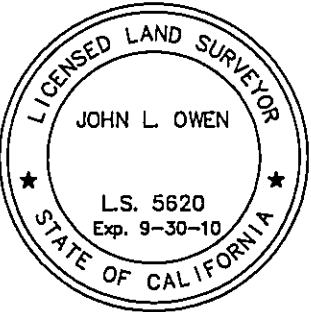

John L. Owen
John L. Owen LS 5620
License Exp. 9-30-10

COUNTY SURVEYOR'S STATEMENT

This map has been examined in accordance with Section 8766 of the Professional Land Surveyors' Act this 30th day of October, 2008.



R. Tom Hunter
R. Tom Hunter RCE 30515
PLUMAS COUNTY SURVEYOR
License Expiration Date 3/31/10

RECORDER'S STATEMENT

Filed this 12th day of NOVEMBER, 2008 at 2:13p.m. in Book 15 of Record of Surveys, at page 22, at the request of the County Surveyor.

Fee: \$8.00
Document No. 2008-0008140
Kathleen Williams
County Recorder
By: *Deborah Jensen*
Deputy

RECORD OF SURVEY
for
Jim Sweeney

A portion of Lot 45 and Lot 46, 4 Maps 31
Situate in the SW 1/4 of Section 4
Township 22 North, Range 12 East, M.D.M.
Plumas County ~ California
Scale 1" = 20' August, 2008

Hamby Surveying Inc.
P.O. Box 1209
Portola, CA 96122
(530) 832-5571