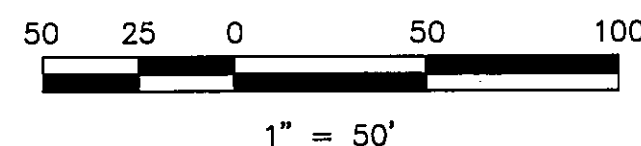


Document
2005-9469**Basis of Bearings**

The Basis of Bearings of this survey is the North line of Parcels 20 thru 24 shown as S89°55'15"E, in Book 2 of Record of Surveys at Page 44, Plumas County records.


**SURVEYOR'S NOTE:**

This Record of Survey was prepared to show the 60' wide roadway easement as shown on 2 RS 44 and the existing traveled way commonly known as Chinkapin Lane.


LEGEND

- FOUND point as described per 2 RS 44 unless noted
- FOUND 5/8" Rebar with Aluminum Cap LS 5620 (R3)
- ⊗ SET 5/8" Rebar with Plastic Cap LS 5620 at Easement Lines per (R1)

- (R1) RECORD per 2 RS 44
- (R2) RECORD per LLA 309 OR 417
- (R3) RECORD per 14 RS 48
- (c) Calculated data
- (M) Measured data

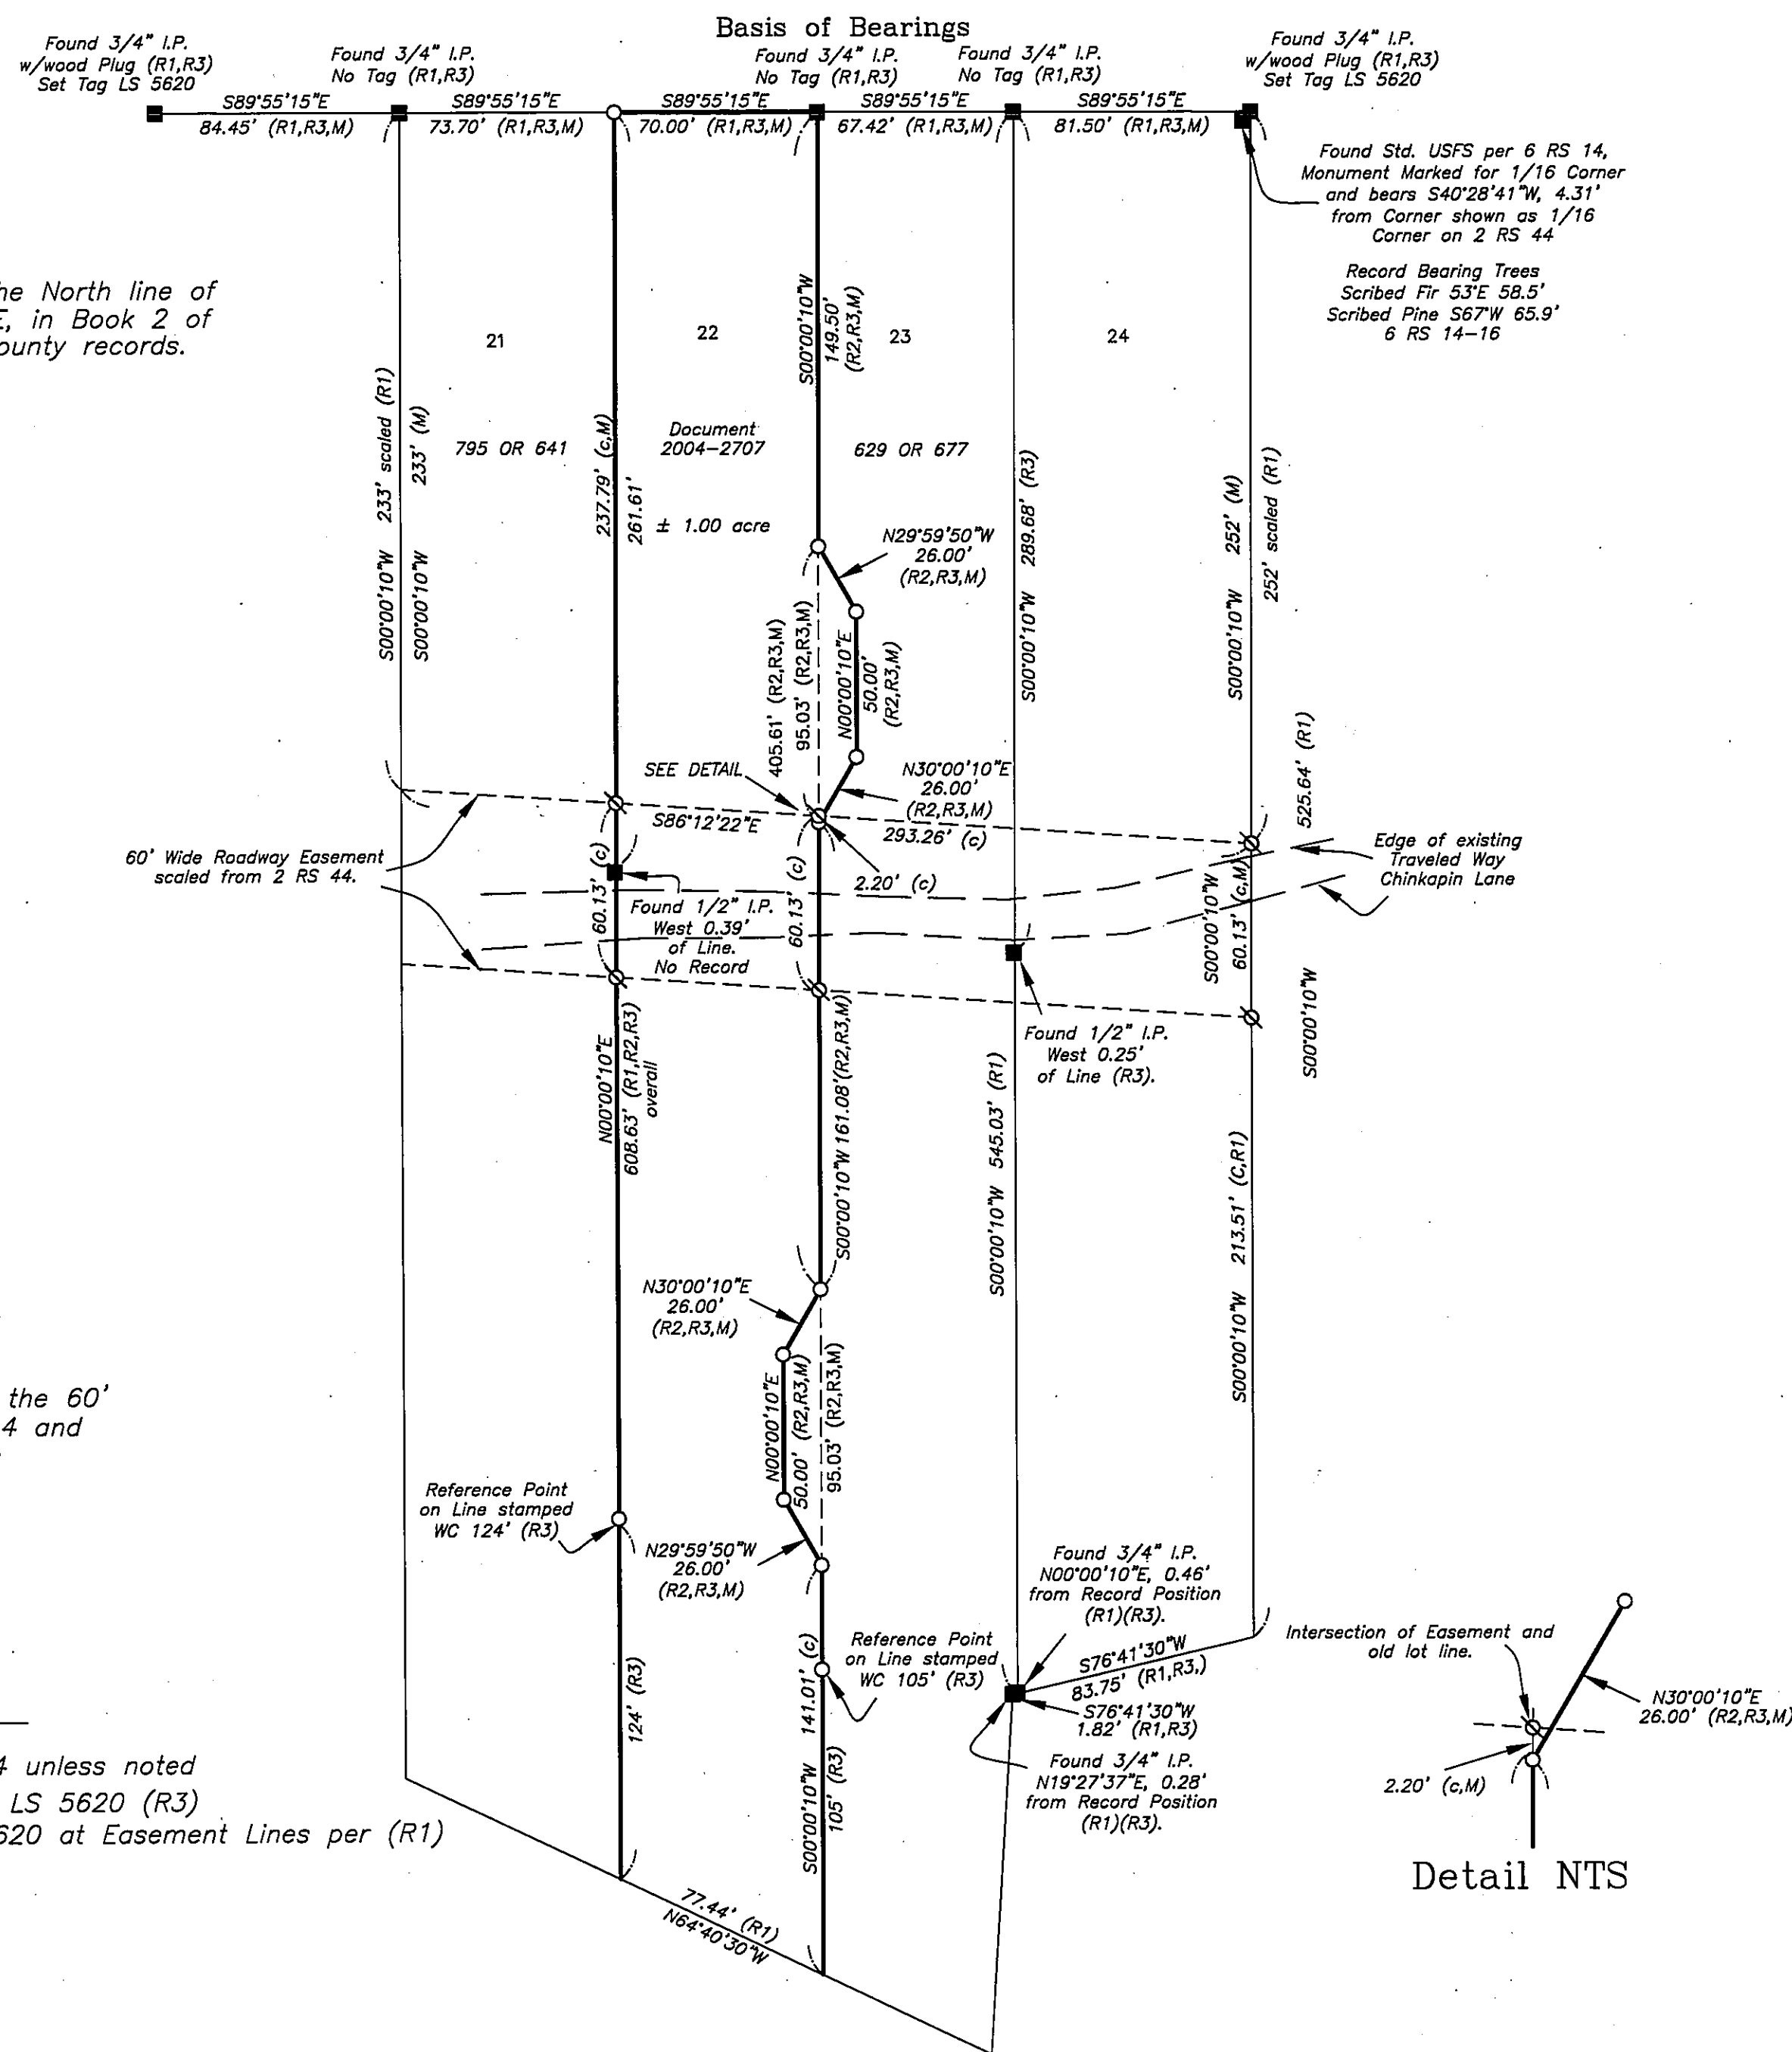**SURVEYOR'S STATEMENT**


This map correctly represents a survey made by me or under my direction in conformance with the requirements of the Professional Land Surveyors' Act at the request of Angie Williams in June, 2008.

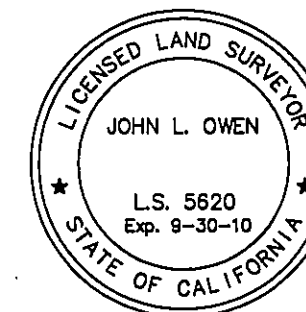

John L. Owen
John L. Owen LS 5620

COUNTY SURVEYOR'S STATEMENT

This map has been examined in accordance with Section 8766 of the Professional Land Surveyors' Act this 22 day of January, 2009.

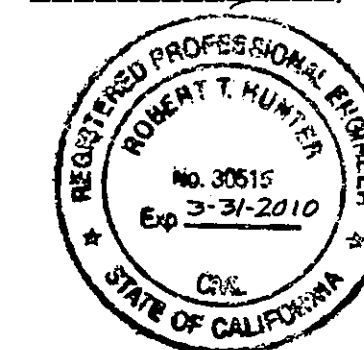

R. Tom Hunter
R. Tom Hunter RCE 30515
PLUMAS COUNTY SURVEYOR
License Expiration Date 3/31/10

RECORDER'S STATEMENT

Filed this 26th day of January, 2009 at 2:10 p.m. in Book 15 of Record of Surveys, at page 30, at the request of the County Surveyor.

Fee: \$8.00

Document No. 2009-0000543

Kathleen Williams
County Recorder

By: *Judy Morrow*
Deputy

RECORD OF SURVEY
for
Angie Williams

A portion of Parcels 22 and 23, 2 RS 44
Situate in the S 1/2 of Section 22
Township 24 North, Range 8 East, M.D.M.

Plumas County ~ California
Scale 1" = 50' June, 2008

Hamby Surveying Inc.
P.O. Box 1209
Portola, CA 96122
(530) 832-5571